






FRONT ELEVATION

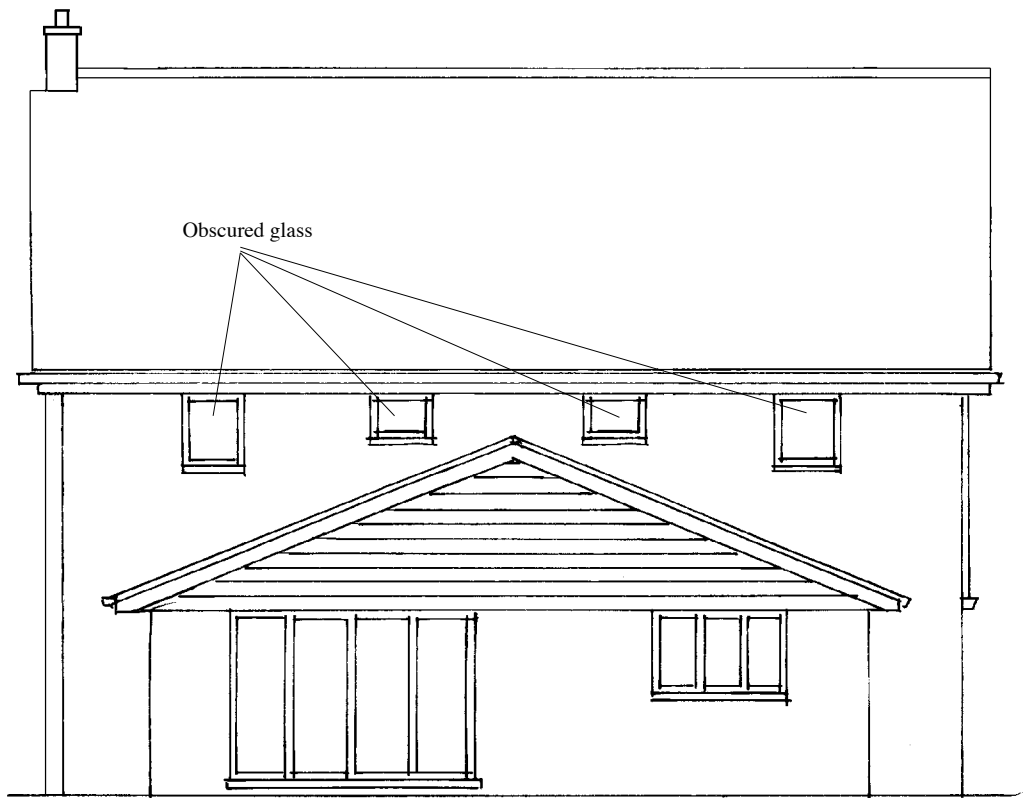

REAR ELEVATION

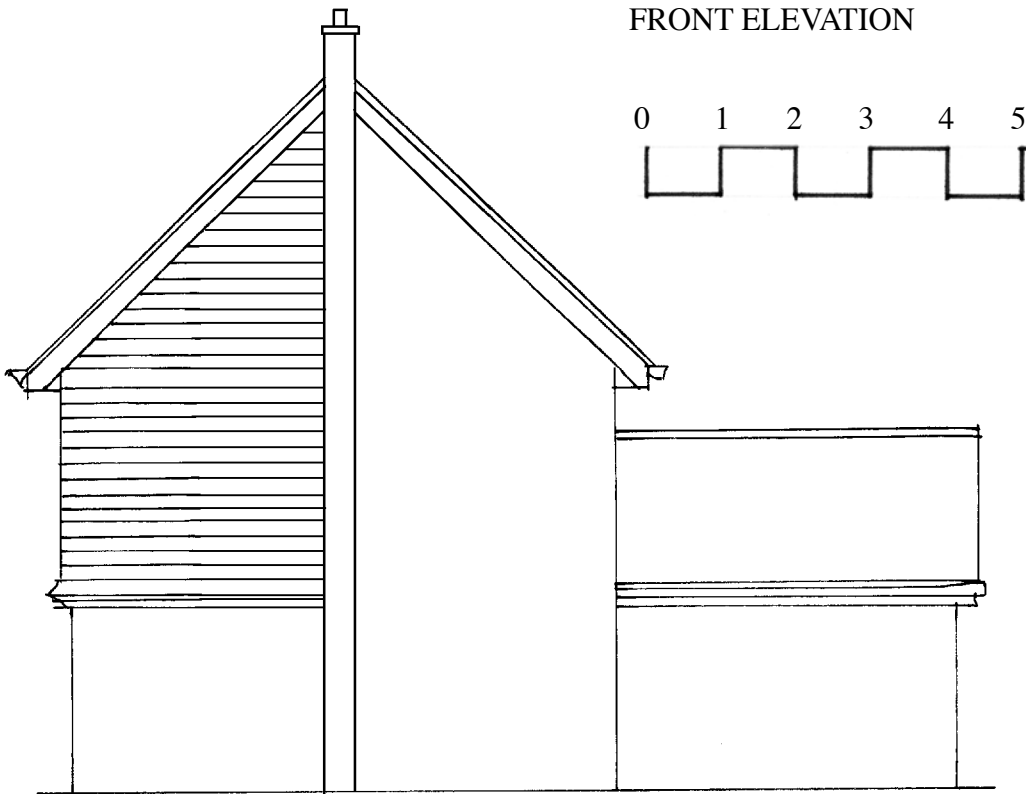

SOUTH SIDE ELEVATION

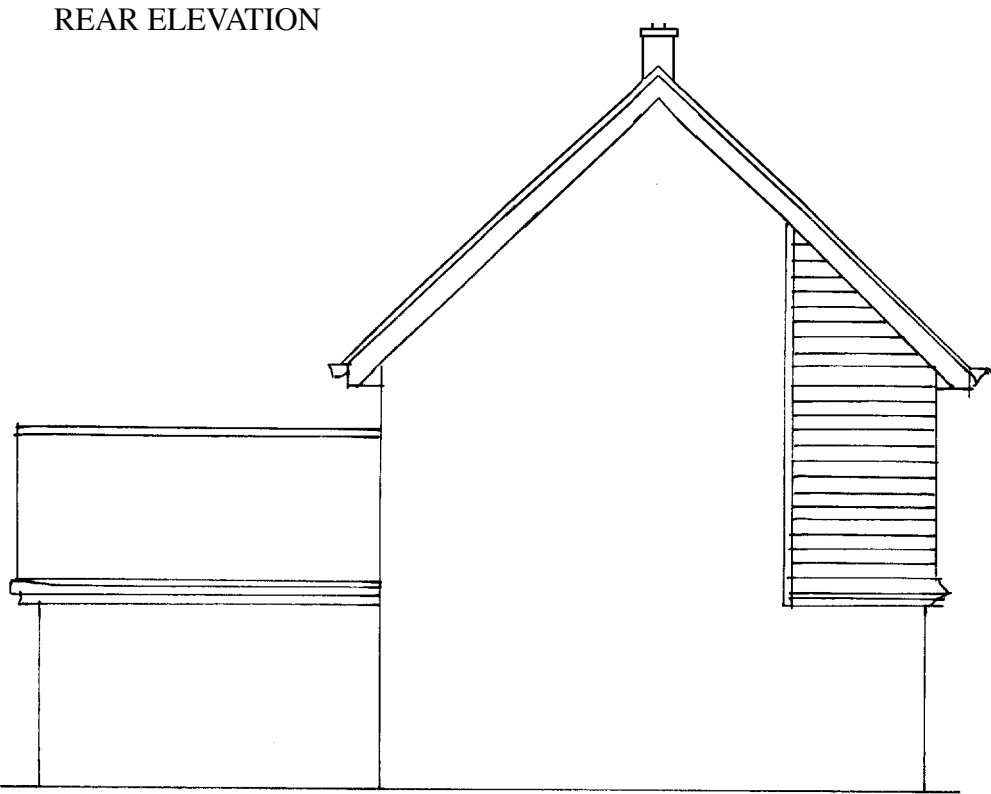

NORTH SIDE ELEVATION

Materials

Roof tile : Rivendale natural slate and
Terreal Rustique Burgundy/Purple.
Brickwork : Crest Marston Red Multi.
Boarding : Natural Siberian Larch or similar.
Windows : Anthracite grey.

Revisions

A 15.12.23 Notes and chimney added

Proposed Development at: Site of Grain Store ‘The Yard’ Chilmington	Drawing: House Elevations	
	Scale: 1:100	
	Date: November 2023	
	Title: DRAWING NO:	Rev: A GS 2023/ 04
JARVIS NEW HOMES Ltd Great Chilmington Farmhouse, Ashford TN23 3DP 01233 610637		