




Existing West Elevation
1:100 @ A3

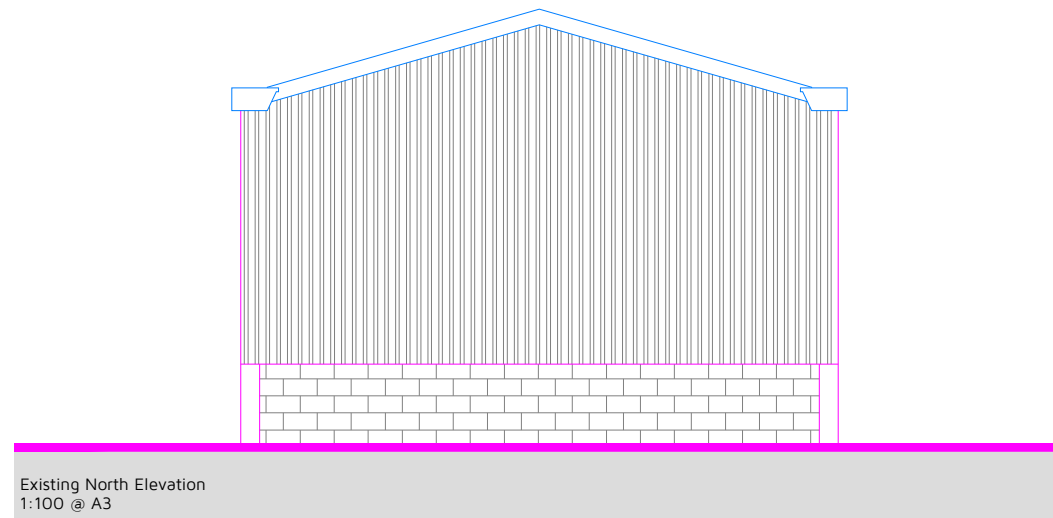

Existing North Elevation
1:100 @ A3

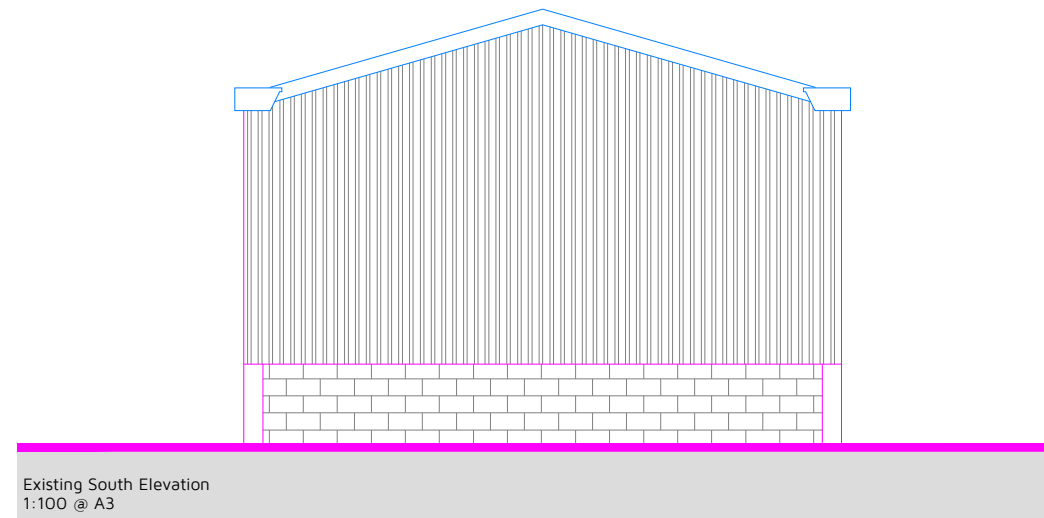


Existing South Elevation
1:100 @ A3

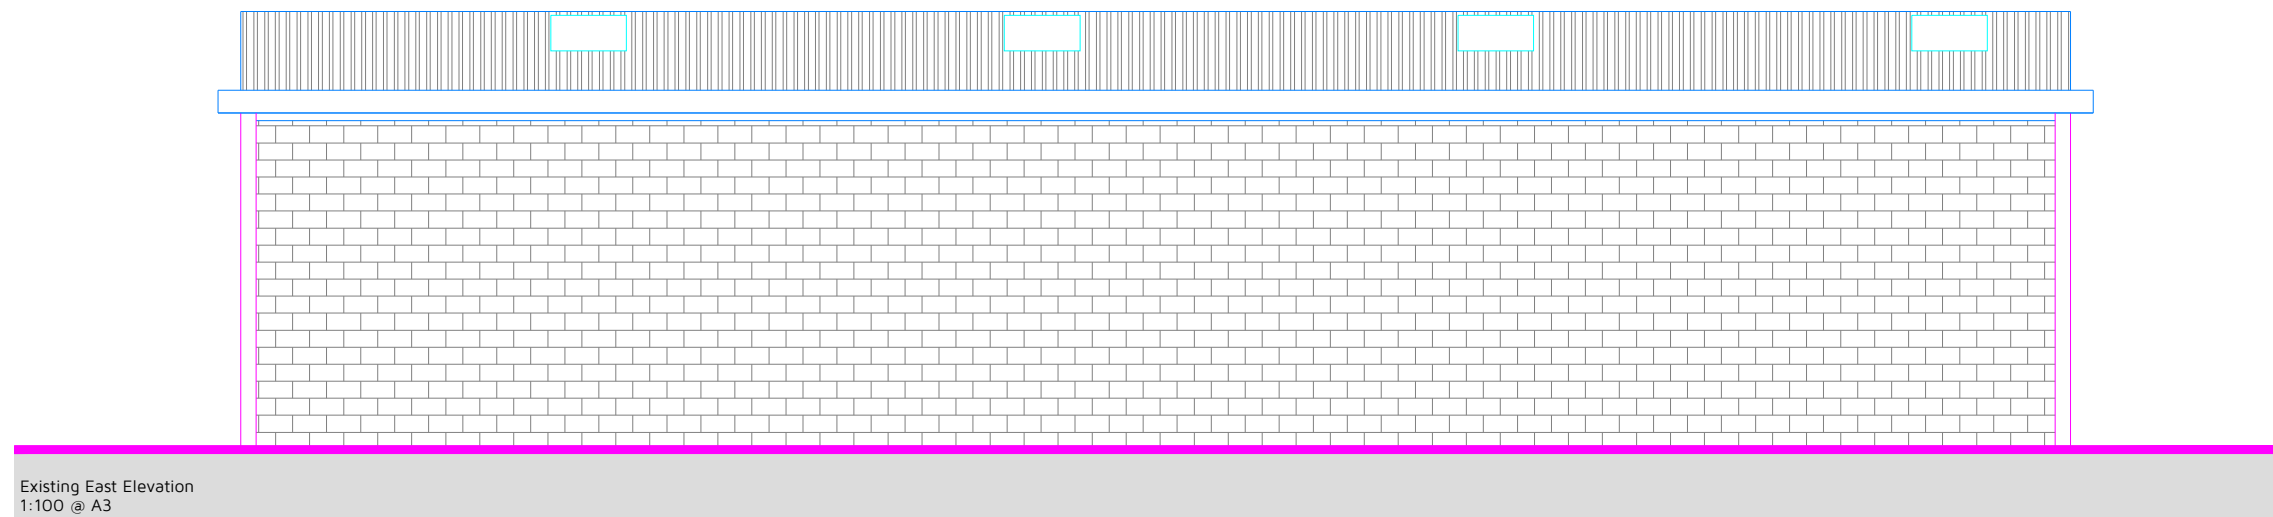


Existing East Elevation
1:100 @ A3

Storage Unit- Existing Elevations
1:100 @ A3

 

Metres (1:100)

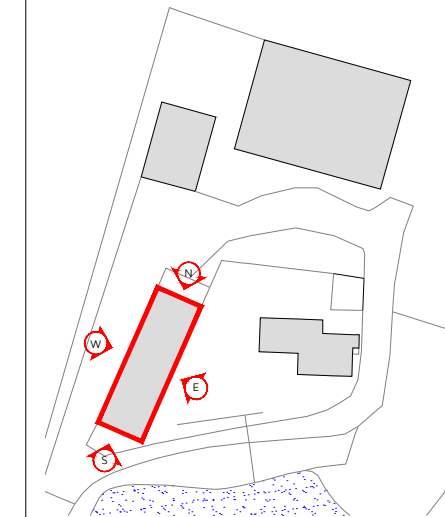

Key Plan



Rev: Reason: Date:

Client:
MR R HAWKES & MS L ALEXANDER

Project:
FOUR OAKS, FOUR OAKS ROAD, HEADCORN,
KENT, TN27 9PB

Title:
STORAGE UNIT
EXISTING ELEVATIONS

Drawing No: DHA/14140/07 Rev: 1 Scale: 1:100 Date: APR 2020



Eclipse House, Eclipse Park, Sittingbourne Road
Maidstone, Kent. ME14 3EN

t: 01622 776226 f: 01622 776227
e: info@dhaplanning.co.uk w: www.dhaplanning.co.uk

No reproduction by any method of any part of this document
is permitted without the consent of the copyright holders.
Produced for Town and Country planning purposes only.

© Crown Copyright 2019. All rights reserved. Licence Number: 100031961

CAD Reference:

A3