


Do not scale from this drawing

CONVERSION OF 5 YORK STREET EXISTING ROOF PLAN When the copyright of guy holloway architects and should not be copied reproduced without written consent. All Rights Reserved.

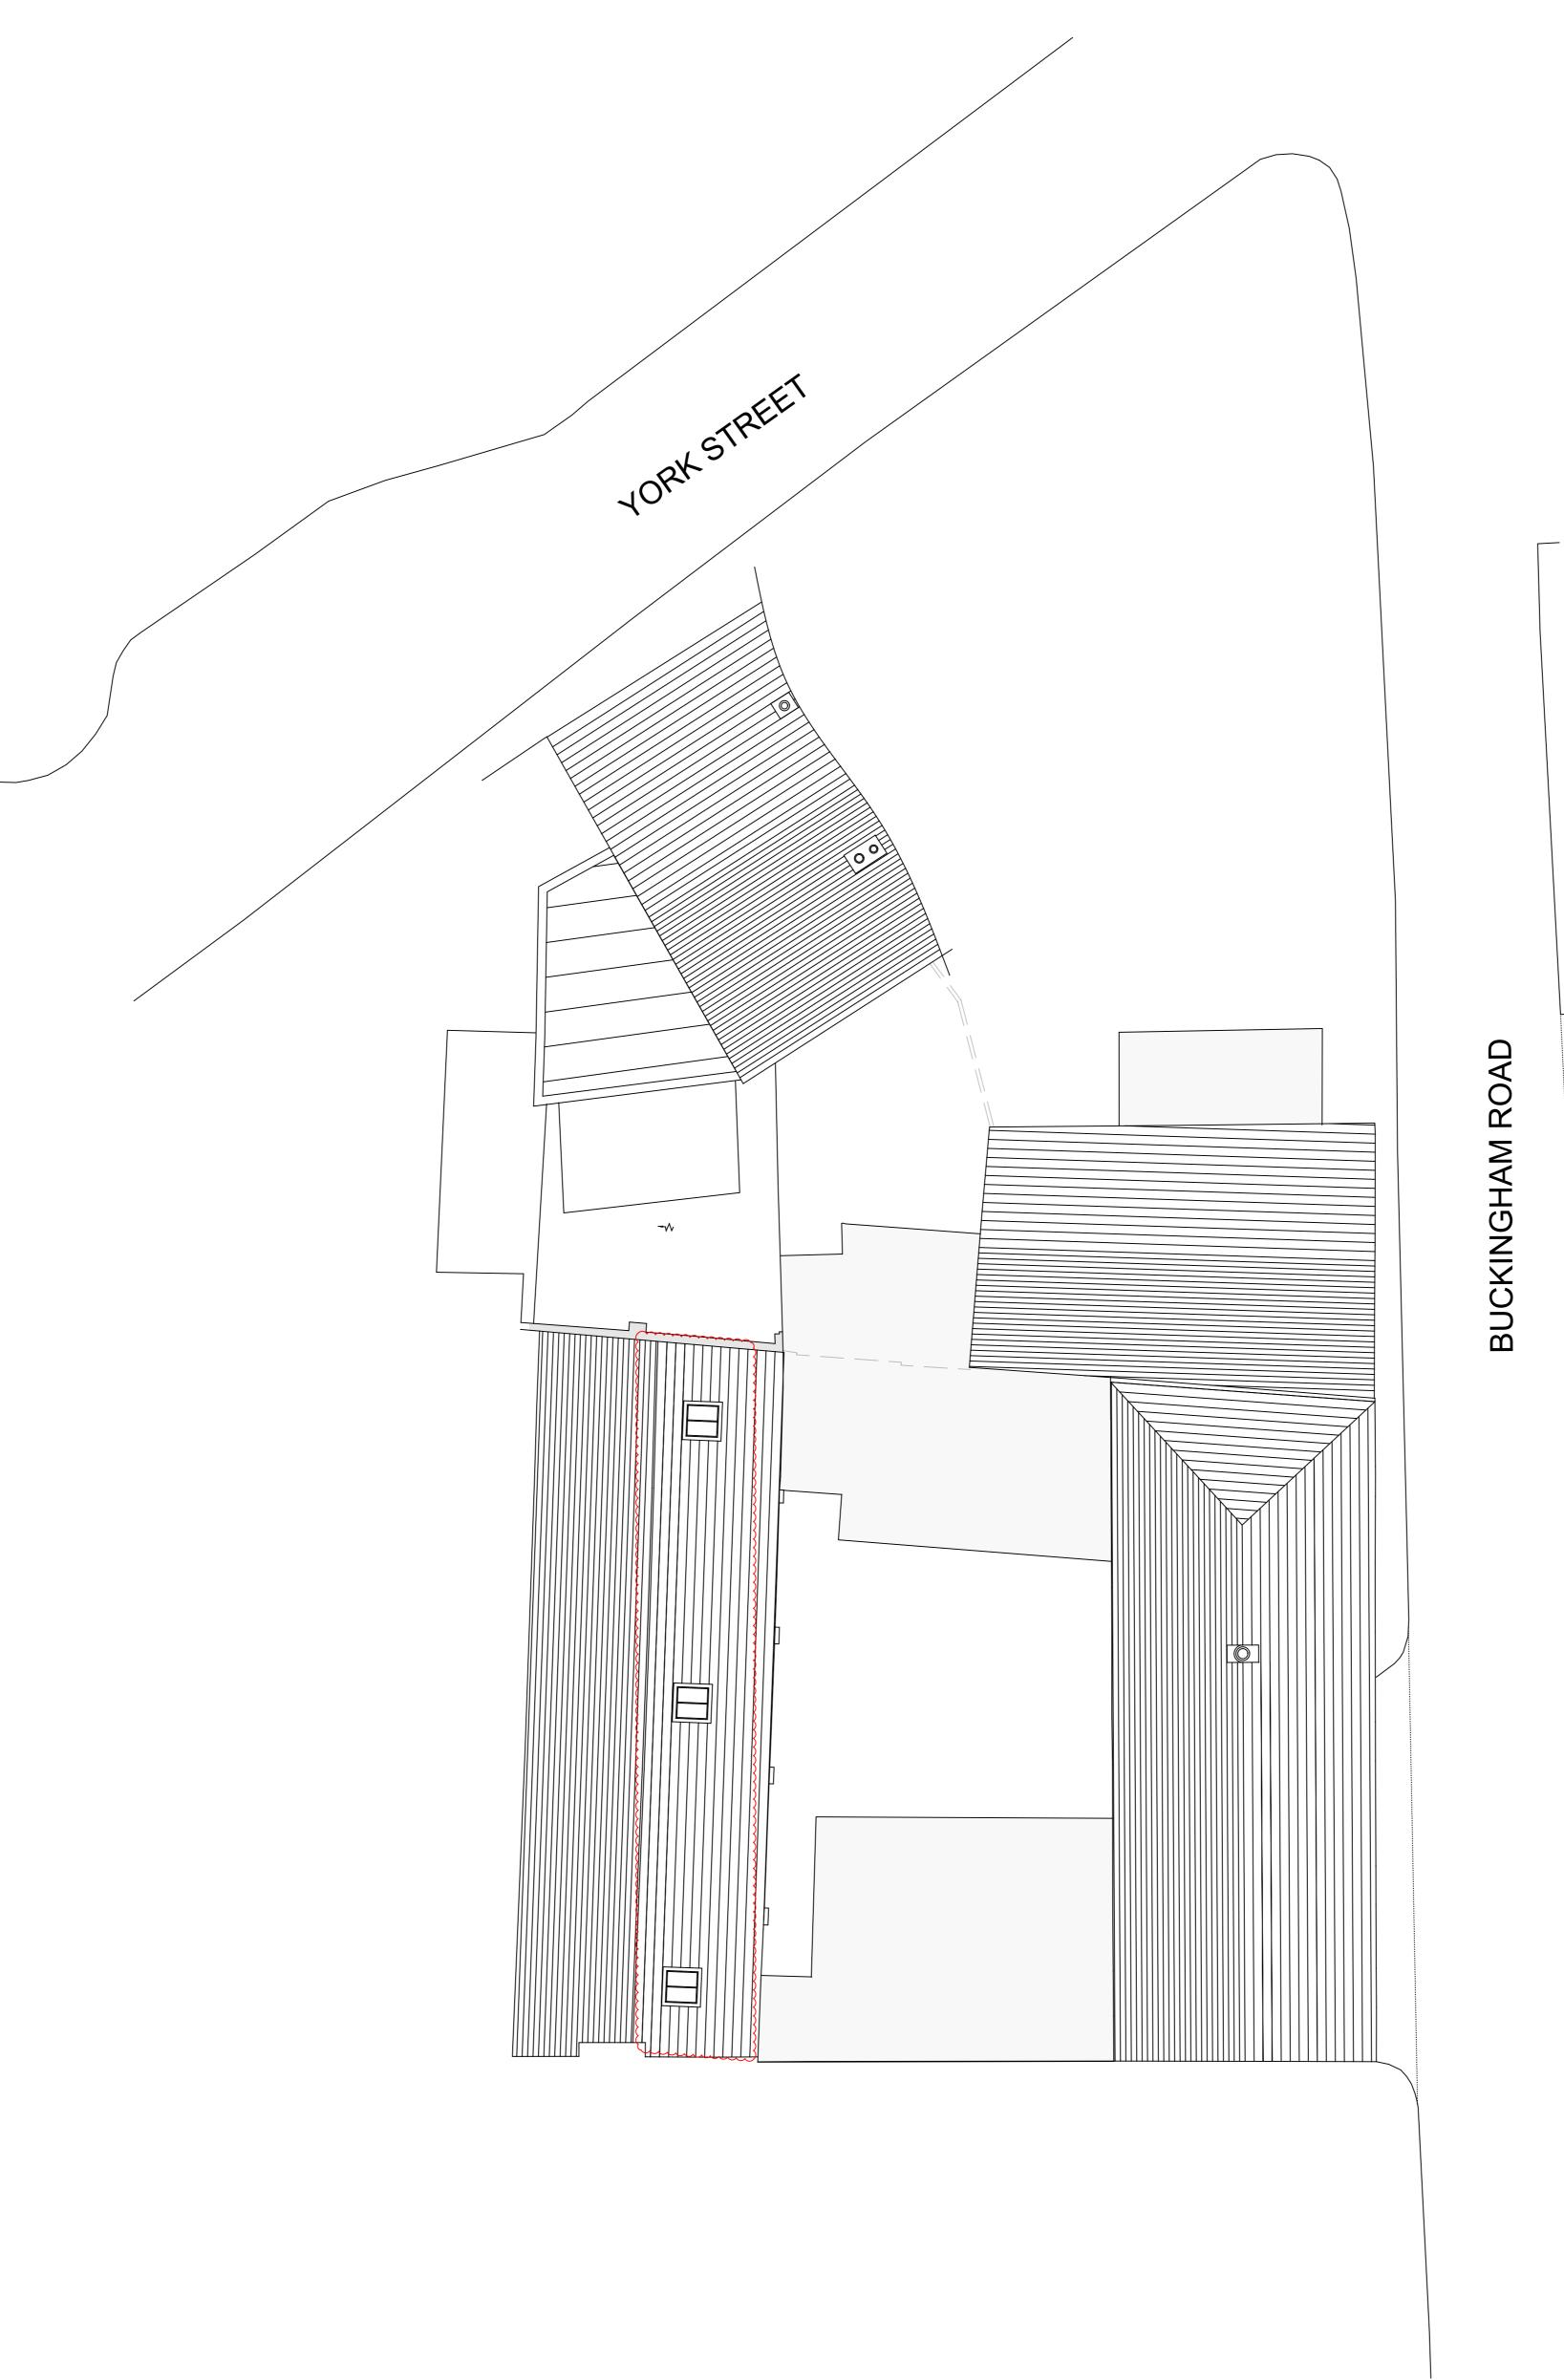

Existing Roof Plan

PLANNING



AD 23.01.20 AB 26.05.20

Project | Conversion of 5 York Street 5 York Street,Broadstairs, Kent Client | Gilly Love Title | Existing Roof Plan Status | PLANNING

 Scale@A0 | 1:100
 Date | 19.08.19
 Drawn | AD
 Chk'd |DS

 London
 Fourth Floor
 251 Pentonville Road
 London
 N1 9NG

 T +44 (0) 20 7014 4900
 F +44 (0)1303 268 214
 E london@guyhollaway.co.uk
 W www.guyhollaway.co.uk

 Kent
 The Tramway Stables
 Rampart Road
 Hythe
 Kent
 CT21 5BG

 T +44 (0)1303 260 515
 F +44 (0)1303 268 214
 E kent@guyhollaway.co.uk
 W www.guyhollaway.co.uk

 Project Number
 Drawing Number
 Revision

 18.0071
 06
 B

Bim Number 18.071-GHA-XX-XX-DR-A-06-S0-B