
CONVERSION OF 5 YORK STREET
DRODOSED ROOF DOSED ROOF PLANOf this drawing is the copyright of guy holloway orchitects and should
be copied reproduced without written consent. All Rights Reserved.All dimensions are to be checked on site prior to fabrication and the
Architect should be notified of any discrepancy.

0 1 2 3 4 5M

Do not scale from this drawing



Existing Roof Plan

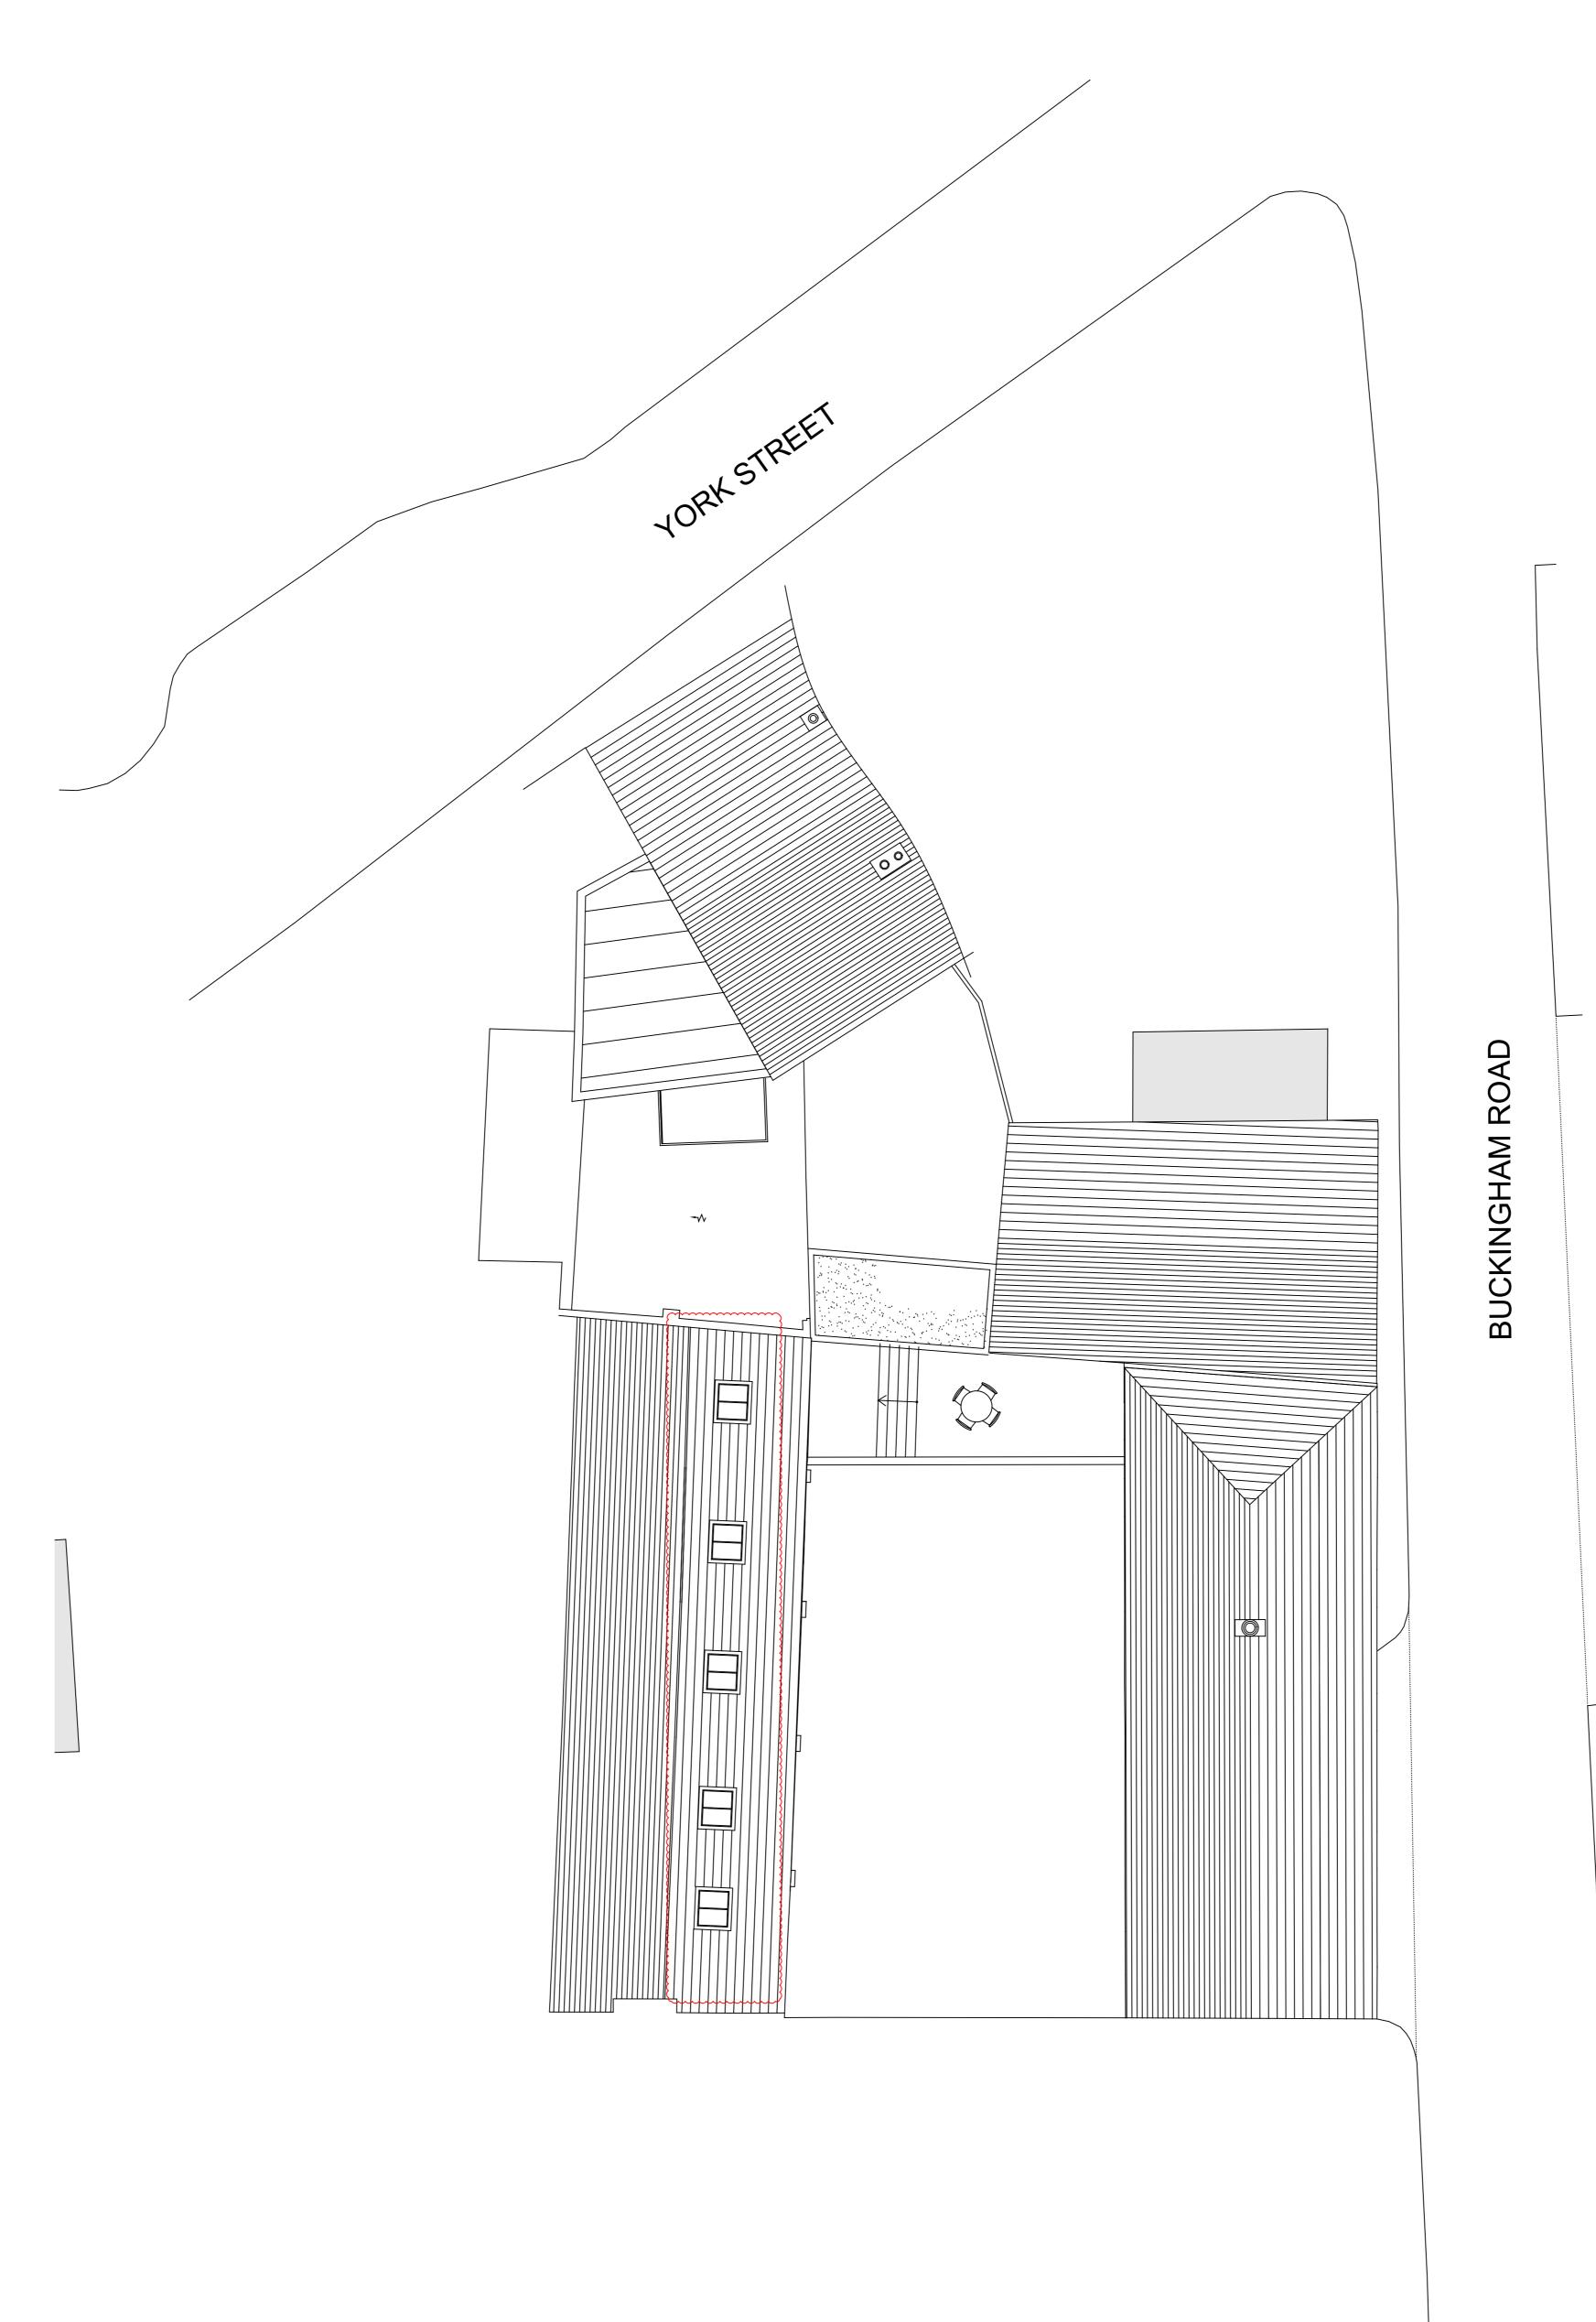



٩D	23.01.20	
AB	27.05.20	

Project | Conversion of 5 York Street 5 York Street,Broadstairs, Kent Client | Gilly Love Title | Proposed Roof Plan

 Scale@A0 | 1:100
 Date | 19.08.19
 Drawn | AD
 Chk'd |DS

Supplement Supplement London Fourth Floor 251 Pentonville Road London Fourth Floor 251 Pentonville Road London N19NG T +44 (0) 20 7014 4900 F +44 (0)1303 268 214 London@guyhollaway.co.uk W www.guyhollaway.co.uk Kent The Tramway Stables Rampart Road Hythe Kent CT21 T +44 (0)1303 260 515 F +44 (0)1303 268 214 Project Number Drawing Number Revision B Bim Number 18.0711-GHA-XXX-XX-DR-A-12-S0-B