




**Key to Materials**

- (A) Red brick
- (B) Weatherboard
- (C) Double glazed aluminium window & door system with dark grey painted frames
- (D) White painted bay window
- (E) Slate Roof
- (F) \* Omitted \*
- (G) Metal balustrade
- (H) White fascia/verge board

Note: Soft landscaping is indicative, refer to landscape architects planting plan for full details

**Section Through Terrace Gardens Looking South**

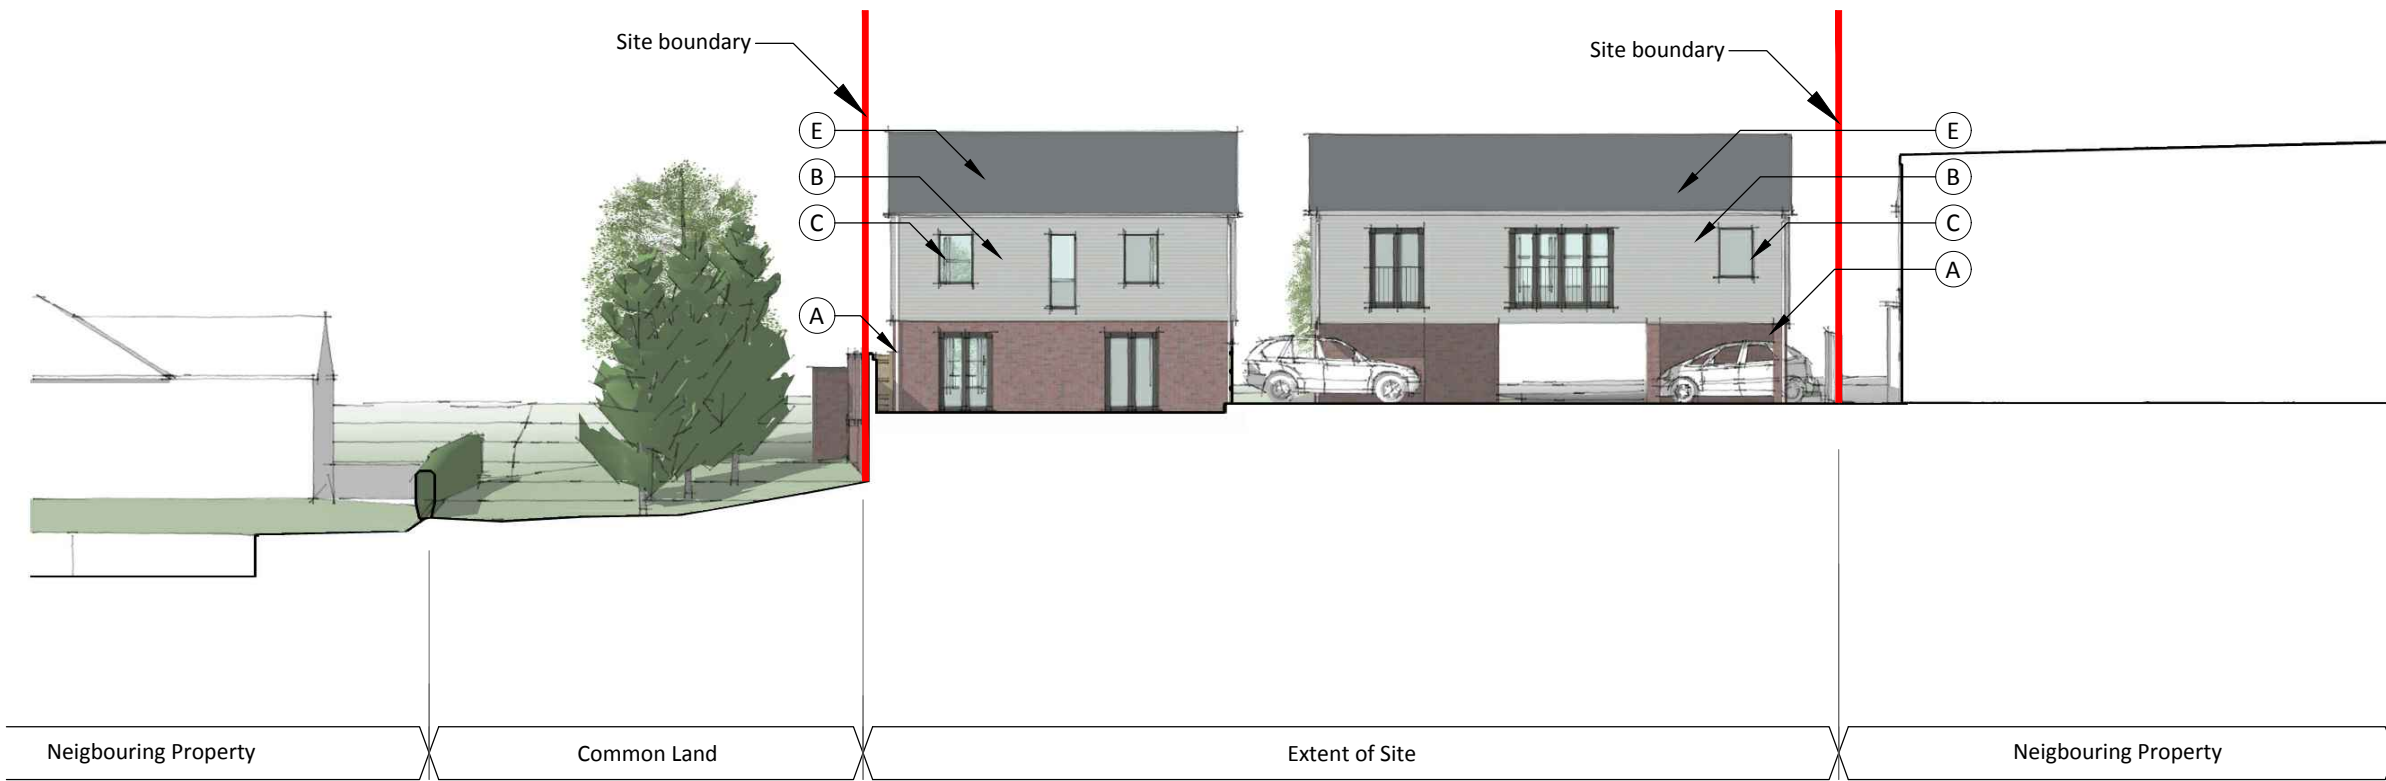

**South Elevation of Detached House and Flat**



ahp ltd, 18 St. Johns Hill, Sevenoaks, Kent, TN13 3NP  
Tel: 01732 463916 Email: info@ahpltd.co.uk Web: www.ahpltd.co.uk

Southbank House, Modest Corner, Southborough - Proposed Residential Development  
Proposed Terrace North Elevation and Detached House/Flat South Elevation

DRAWING NUMBER:	REVISION:	DATE:	PAGE SIZE:	SCALE:
A690 - P - 134	D	02.02.15	A3	1:200



All dimensions to be checked on site. Any discrepancy between the drawing and other information is to be referred to AHP Architects and Surveyors Limited. This drawing is copyright.

