



football pitch

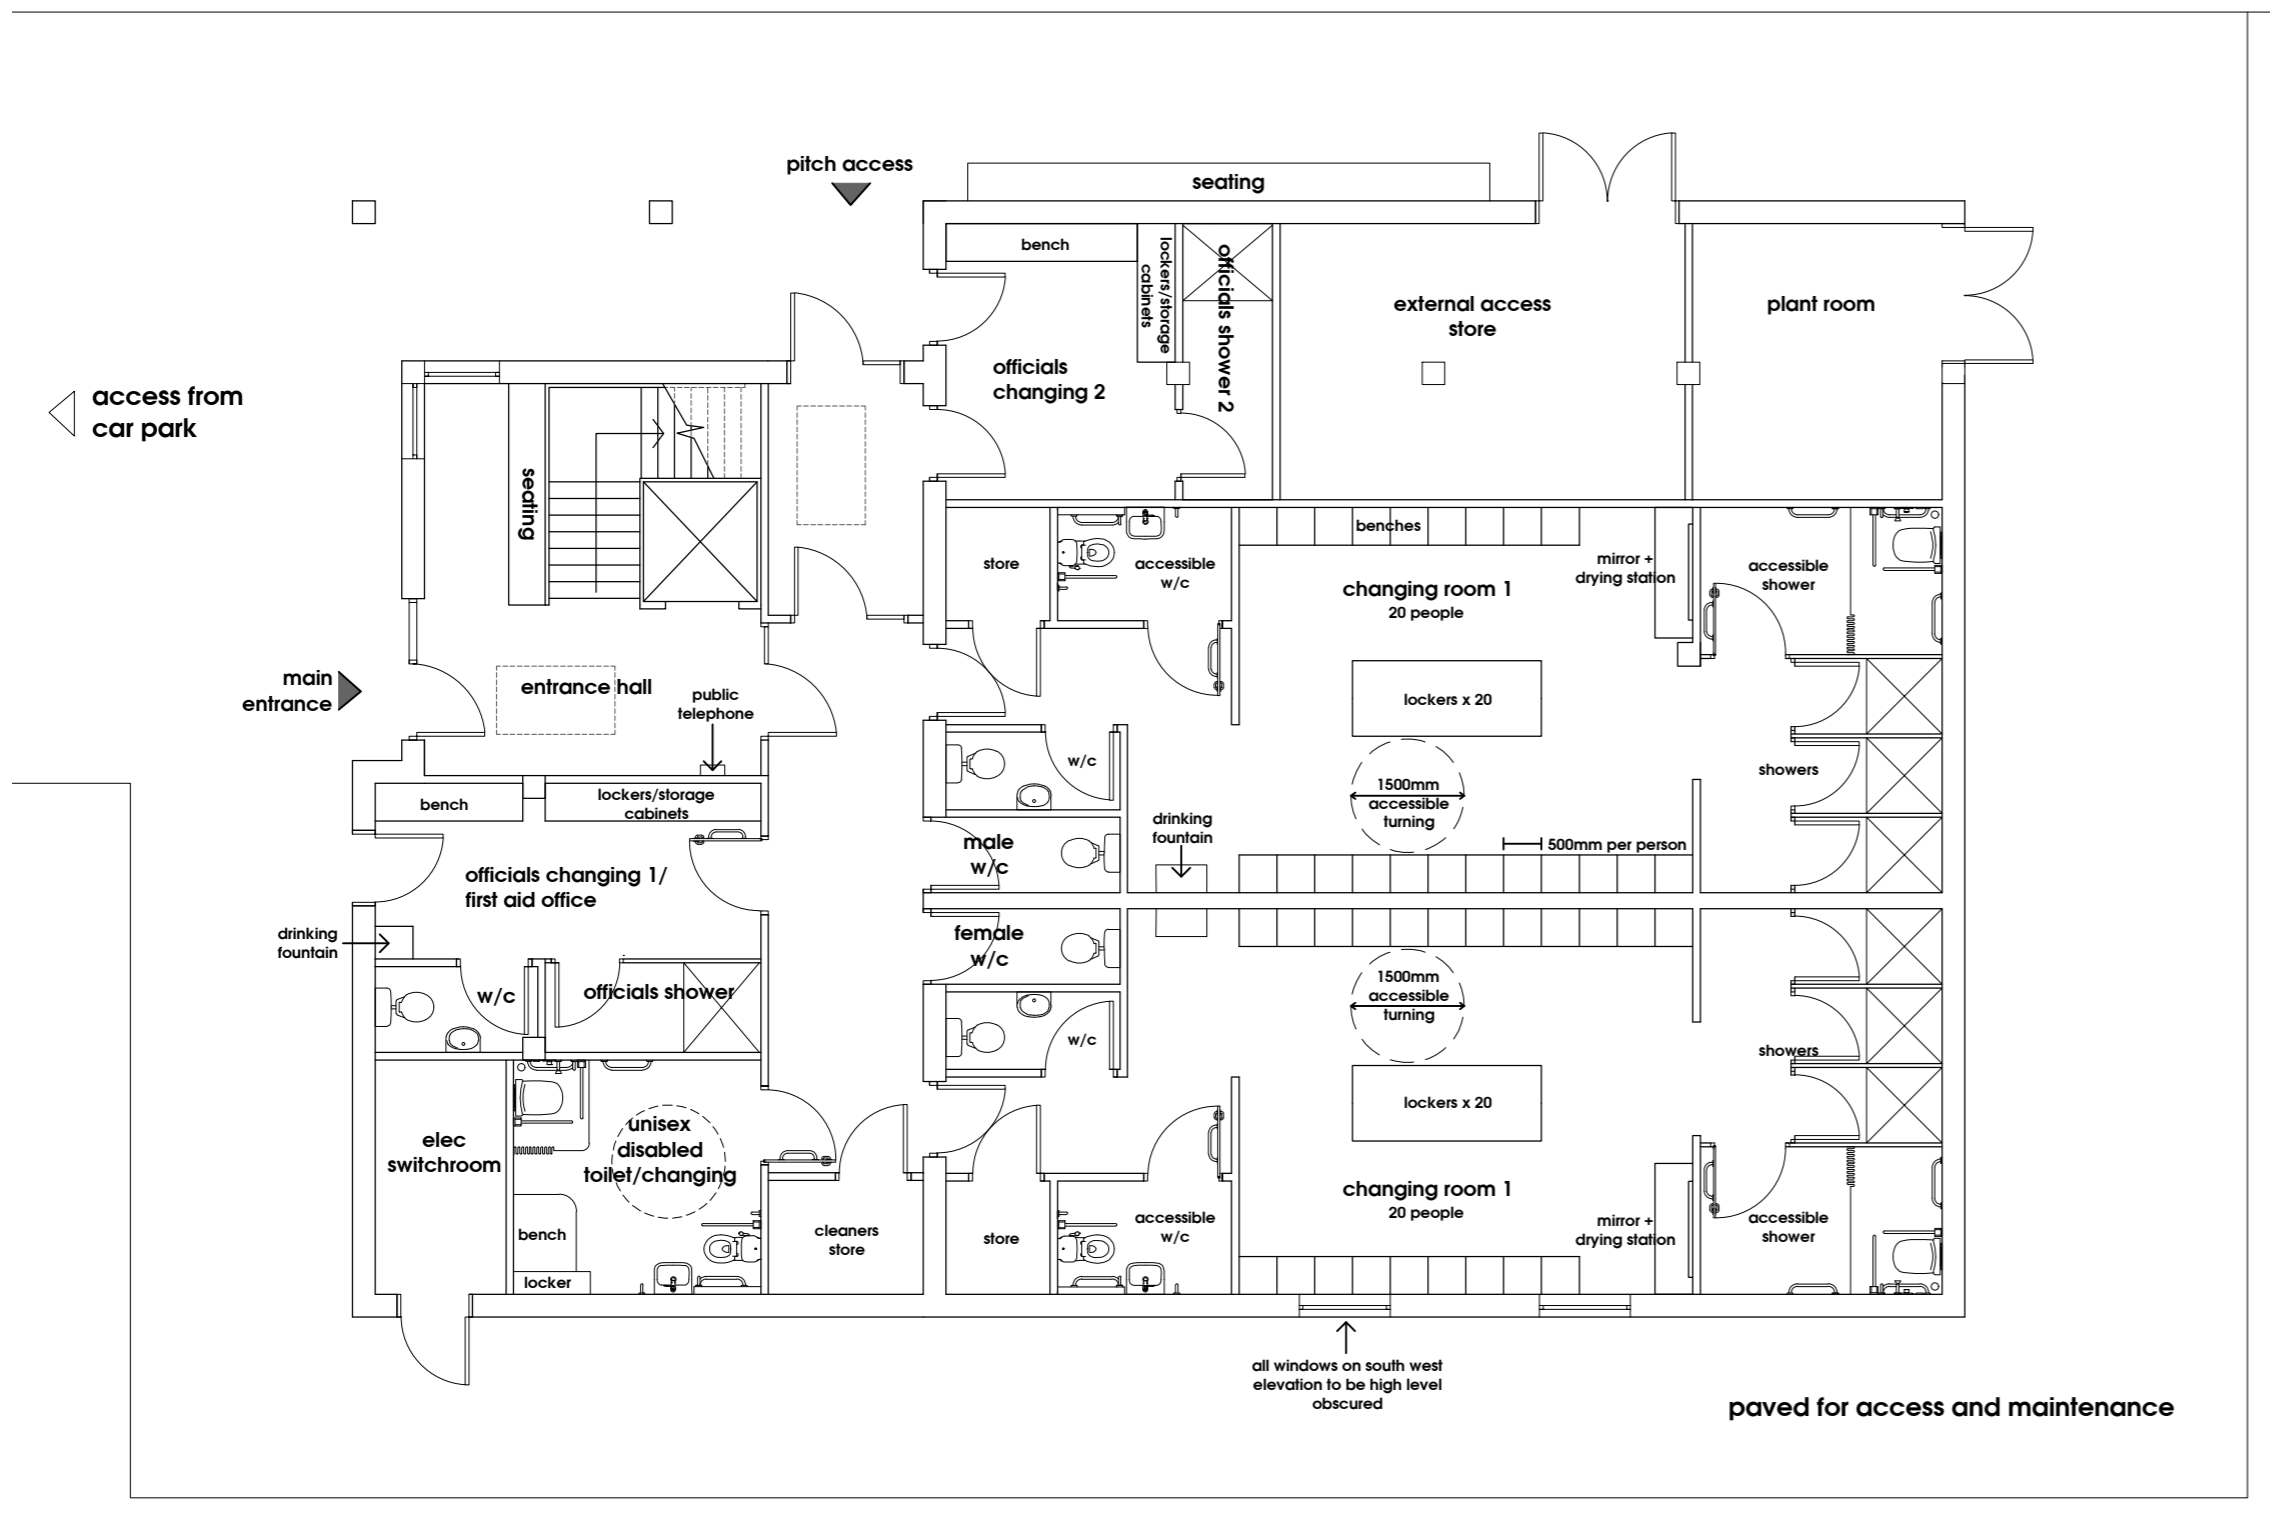

ground floor plan

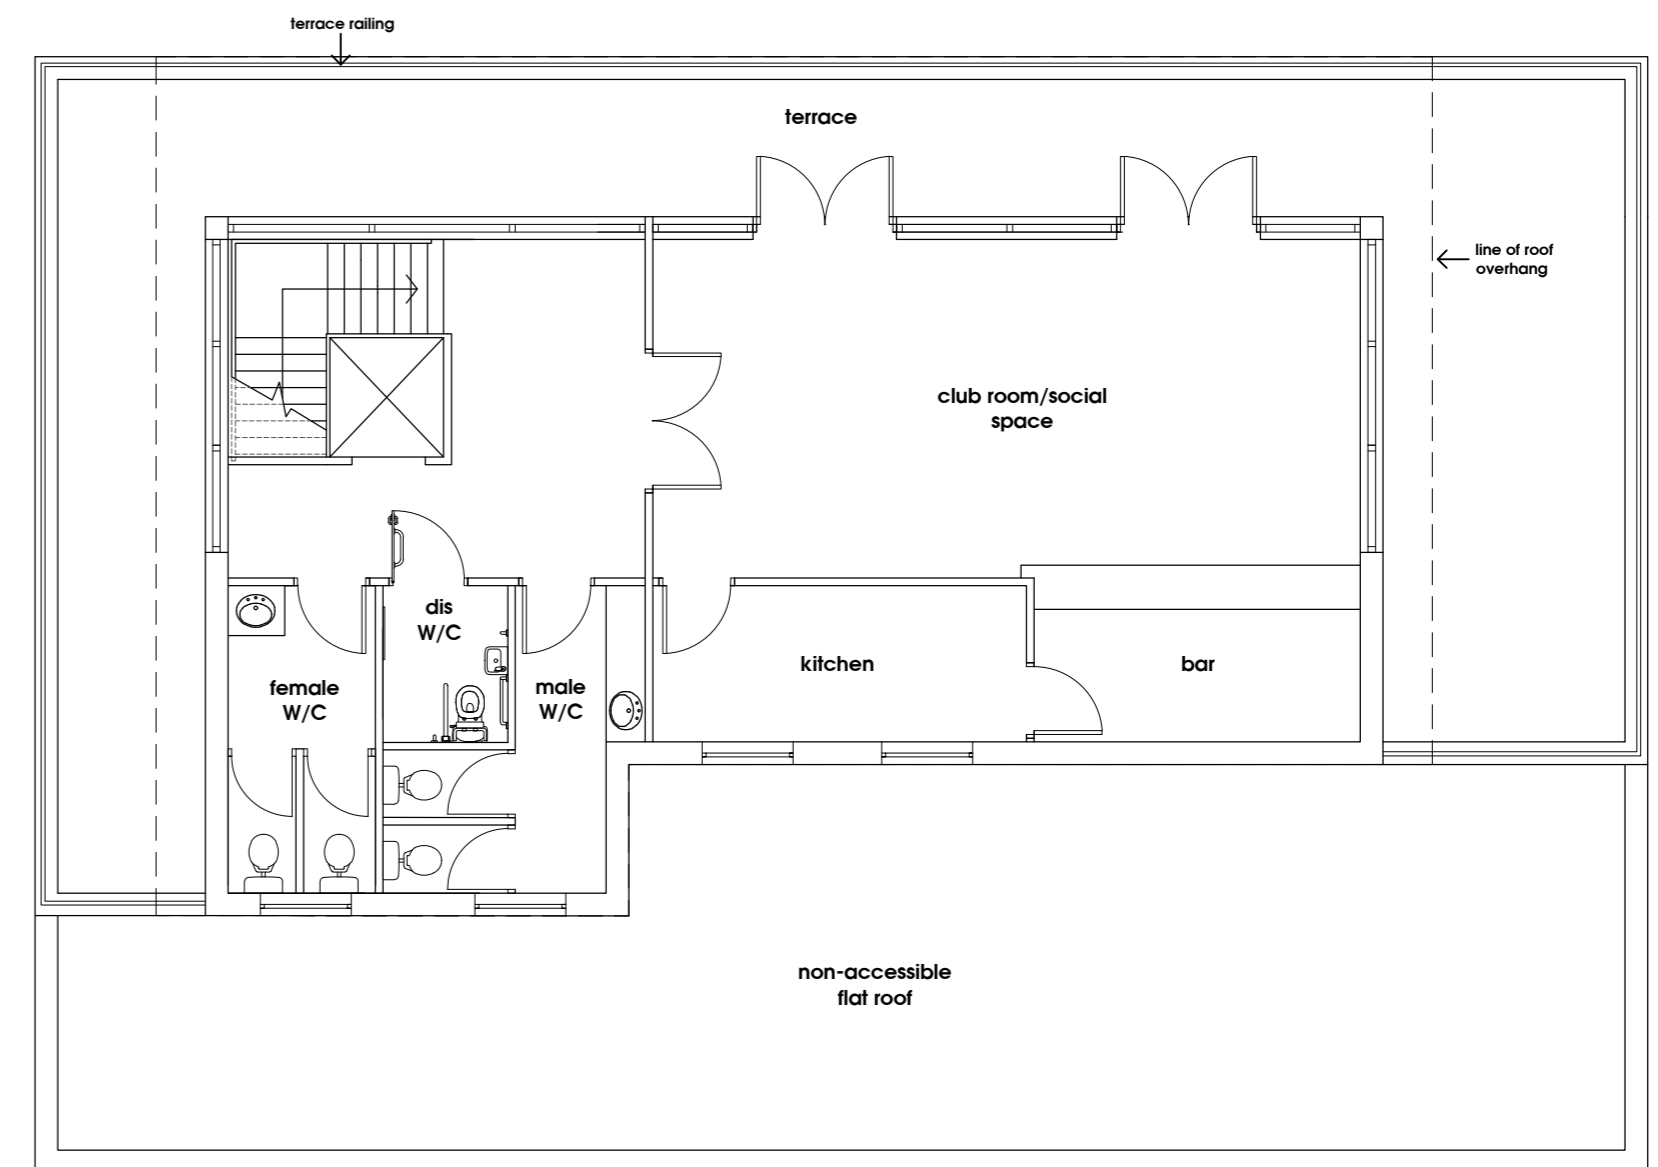

first floor plan

freemen's way, deal



clubhouse plans

number: 3987/p200a | date: dec 2019 | scale: 1:100@A2 | drn: lh chkd: ge appd: ge

THIS DRAWING IS FOR THE PURPOSE OF PLANNING APPLICATION ONLY AND SHOULD NOT BE USED FOR ANY OTHER PURPOSE.

subject to site survey and I.a. approvals
client: Sunningdale House Developments

gdm architects

gdm architects
the master's house, college road,
maidstone, kent, ME15 6YF
T 01622 760470
E info@gdmarchitects.co.uk
W www.gdmarchitects.co.uk
© copyright gdm architects ltd