


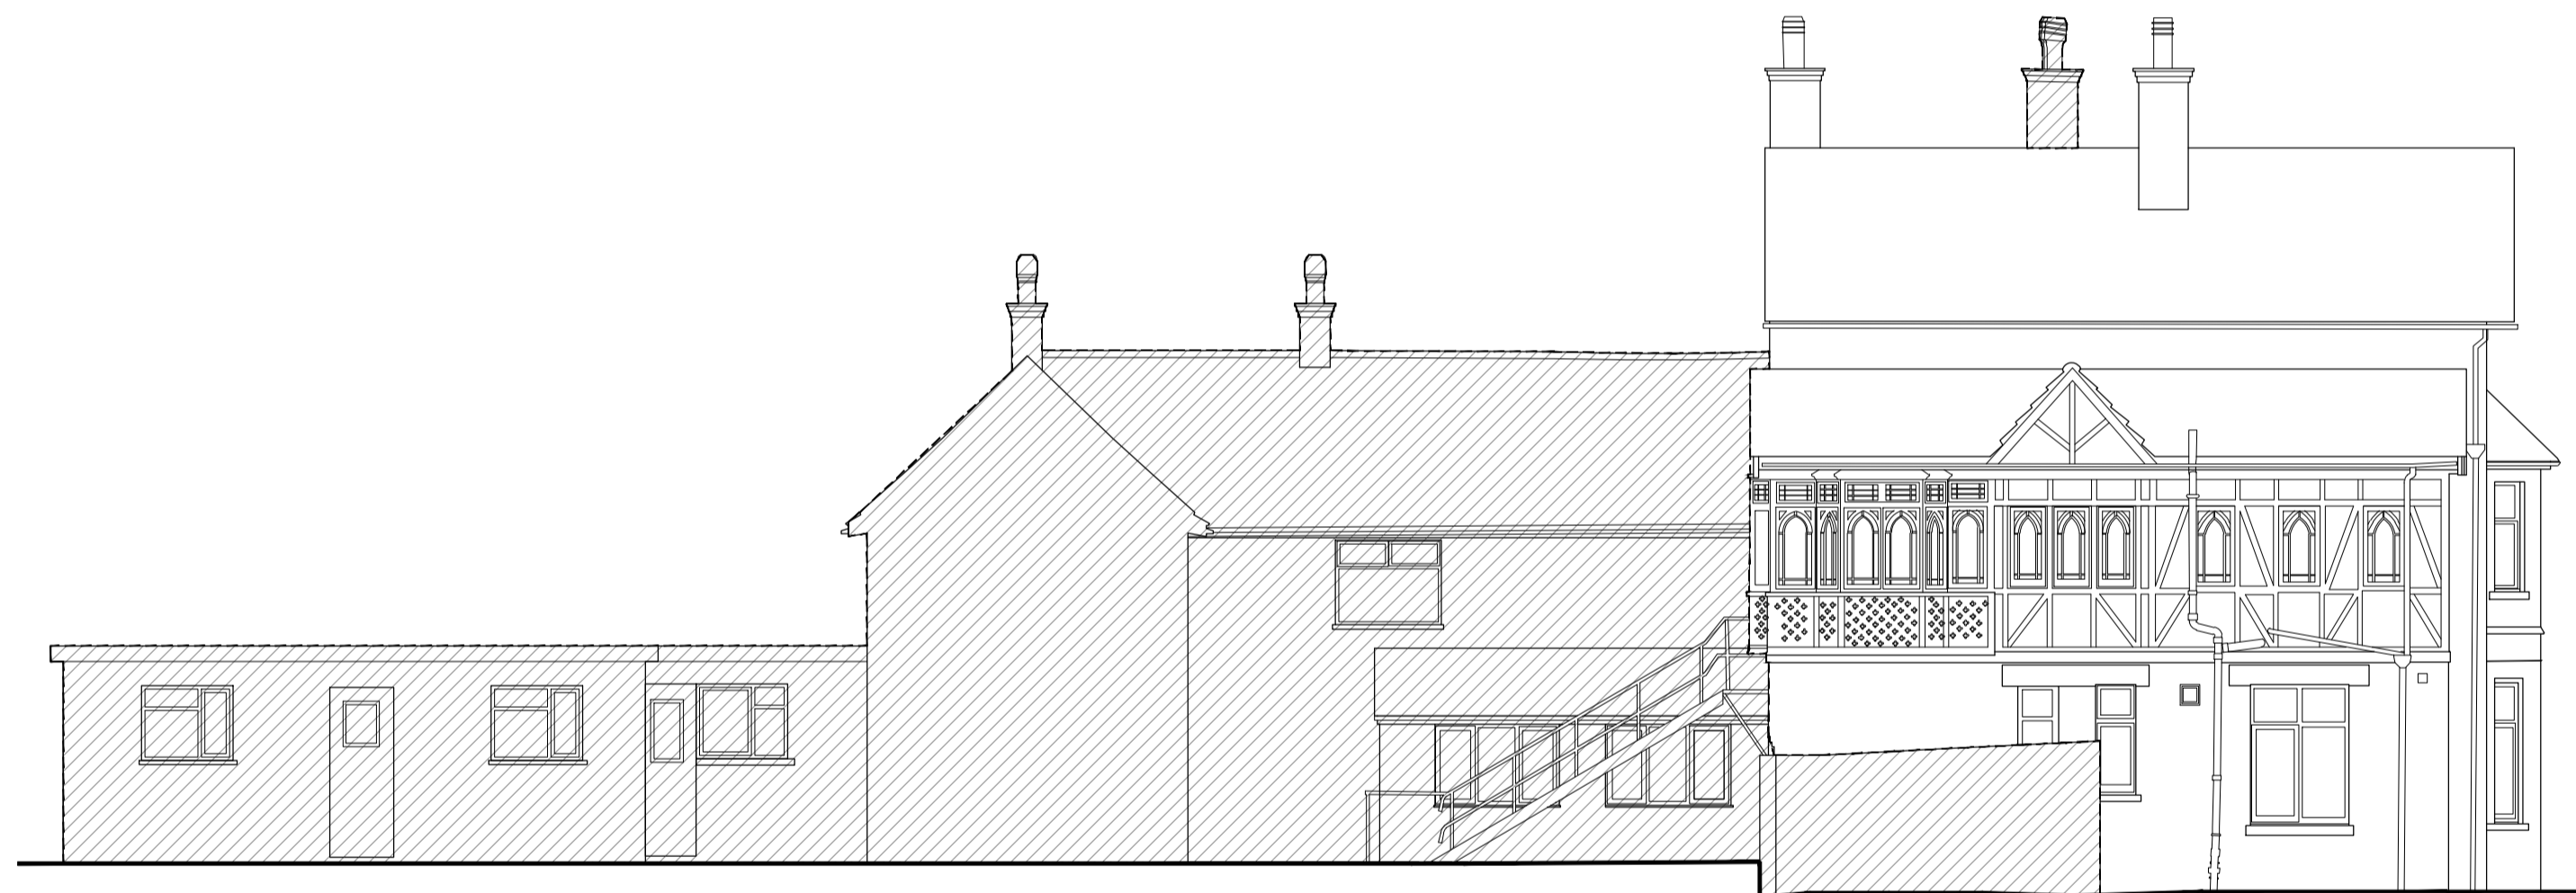

Existing South Elevation



Existing West Elevation




 
Existing North Elevation




Existing East Elevation - Main Building



Existing East Elevation

Key  
 Proposed Demolition  
 Outline of Existing Building in Foreground to be Demolished

 

REV	DESCRIPTION	DATE	BY	CHKD

**GIARTI**

Amphenol Business Complex  
 Thanet Way  
 Whitstable  
 Kent CT5 3JF  
 t: 01227 261453  
 f: 01227 261456  
 e: info@giarti.co.uk  
 www.giarti.co.uk

client details  
**Sunningdale House Developments**

project details  
**Former Springfield Nursing Home, Hengist Rd  
 Westgate-on-Sea**

drawing title  
**Existing Elevations**

date scale drawn by checked by  
 Feb'17 1:100@A1 ARJ

project no.	drawing no.	revision
1356	004	