




Existing First Floor Plan

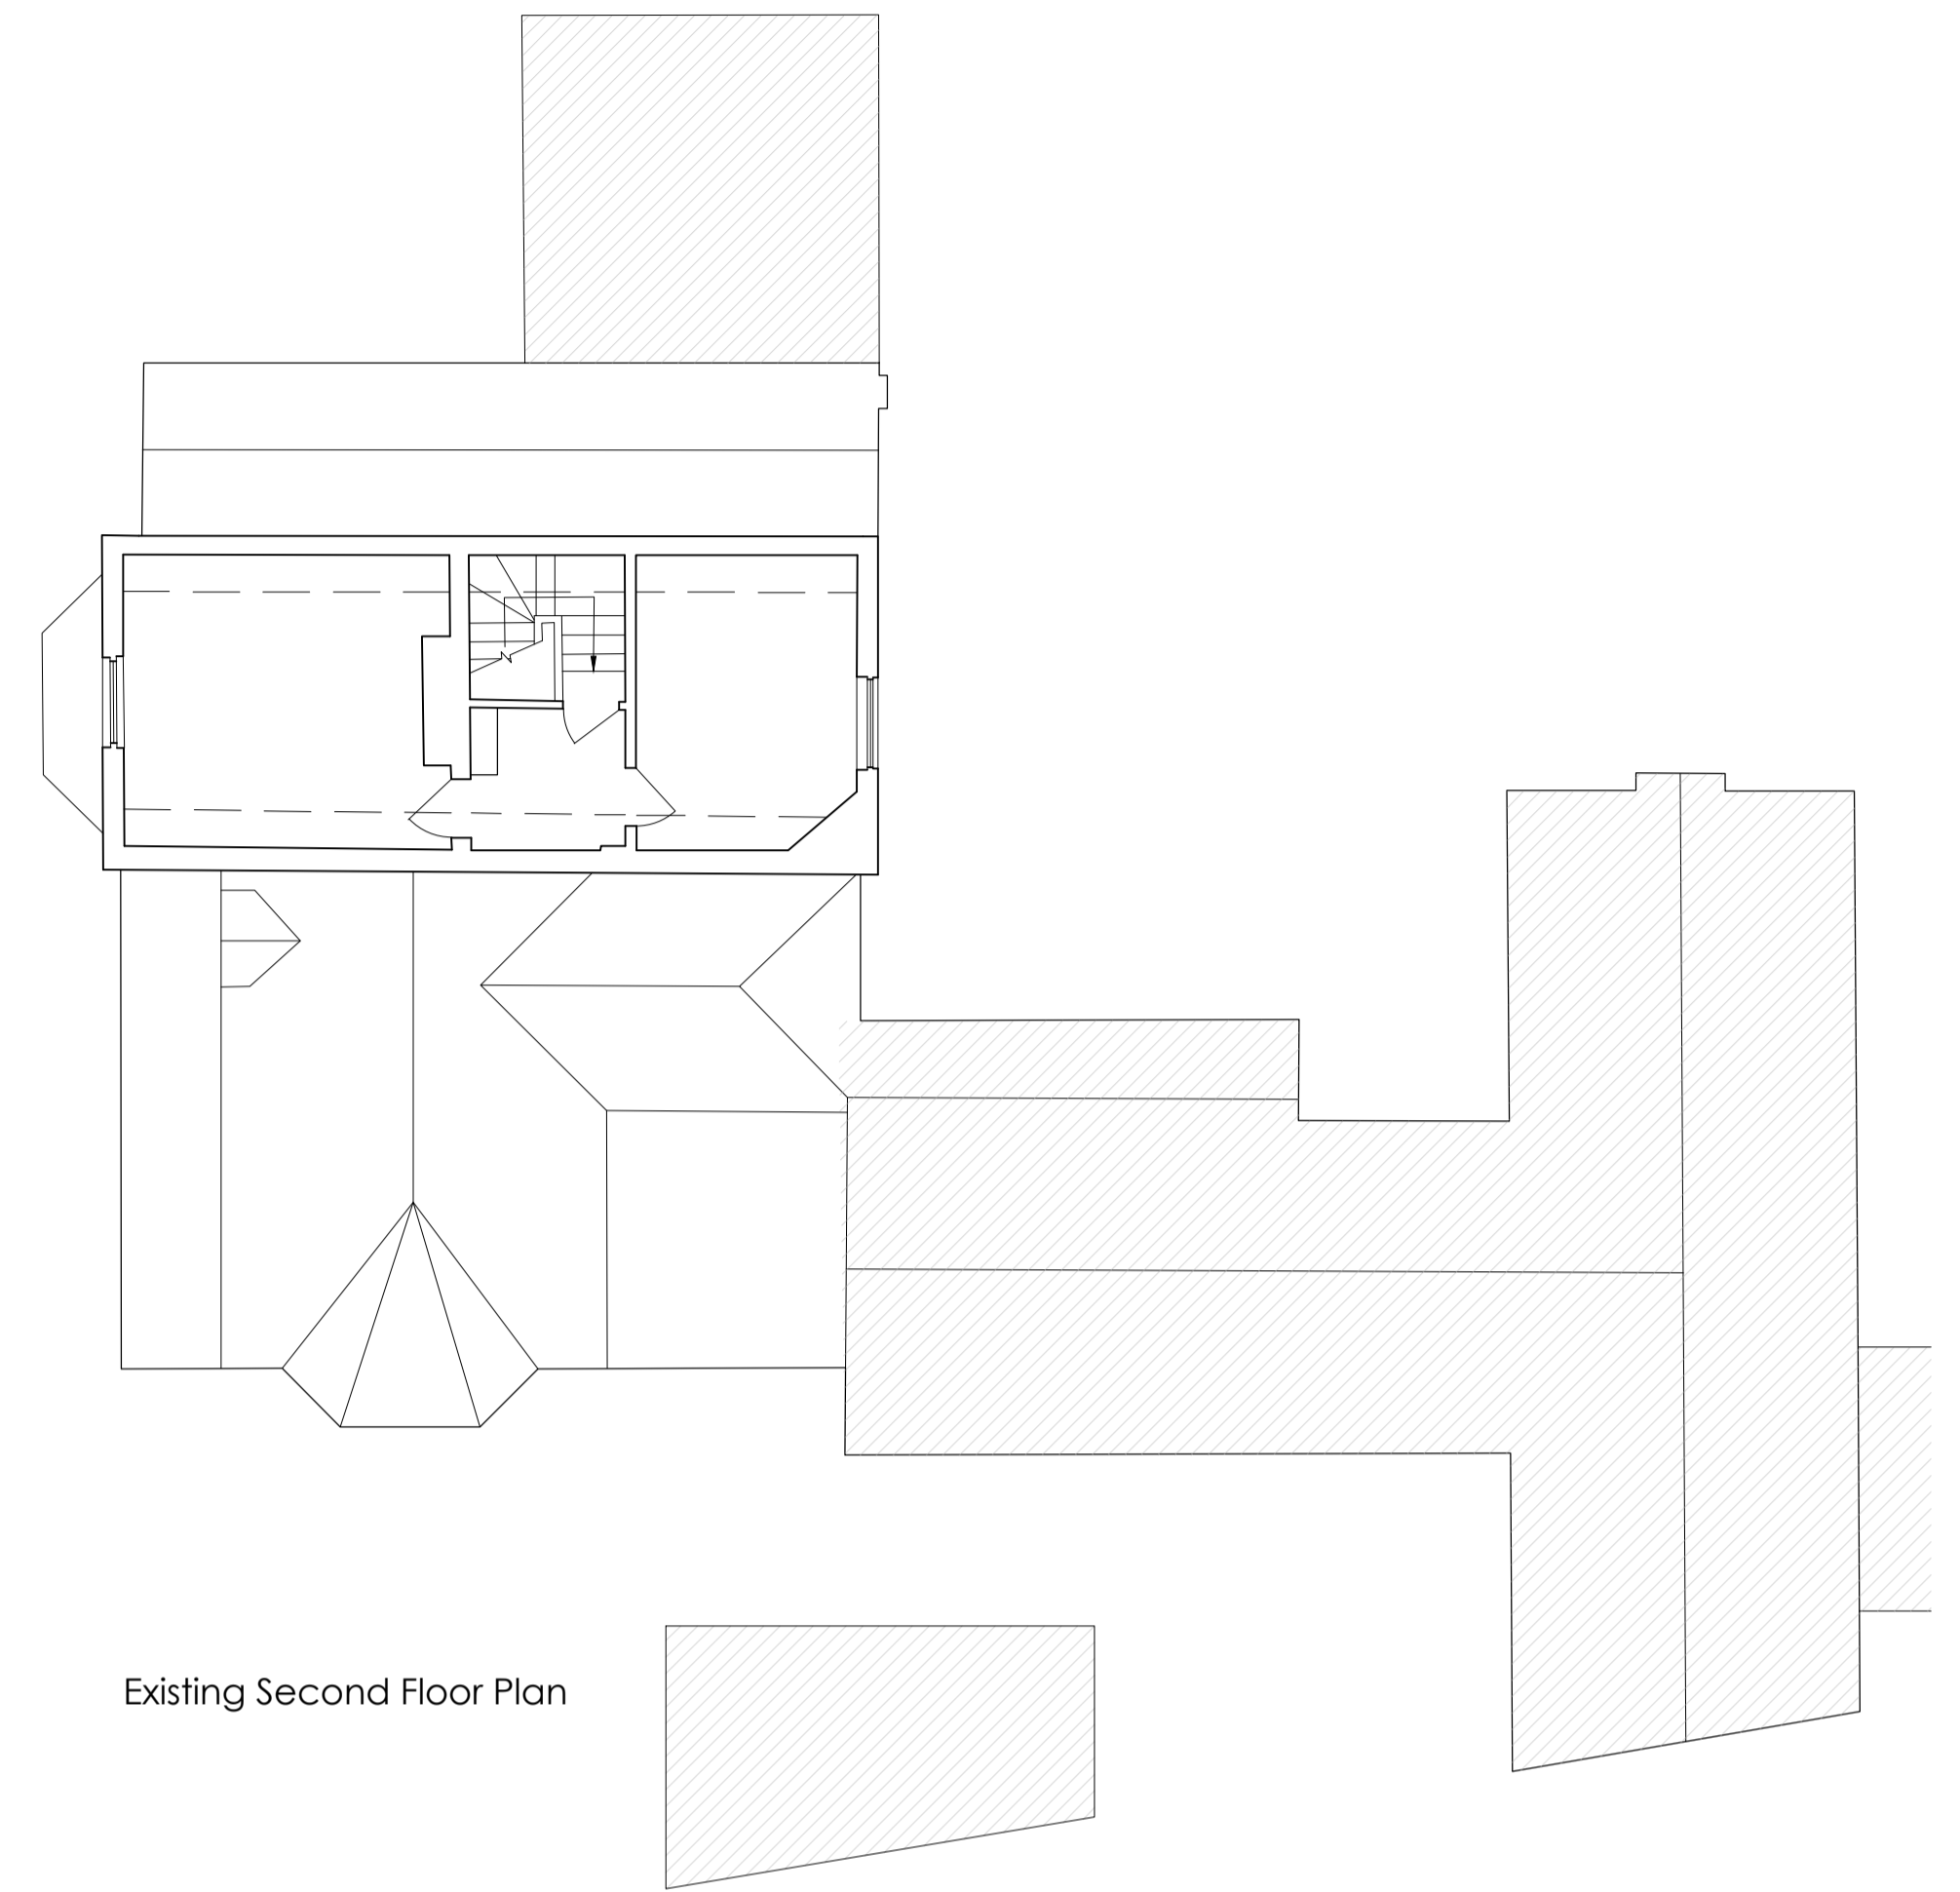

Existing Second Floor Plan

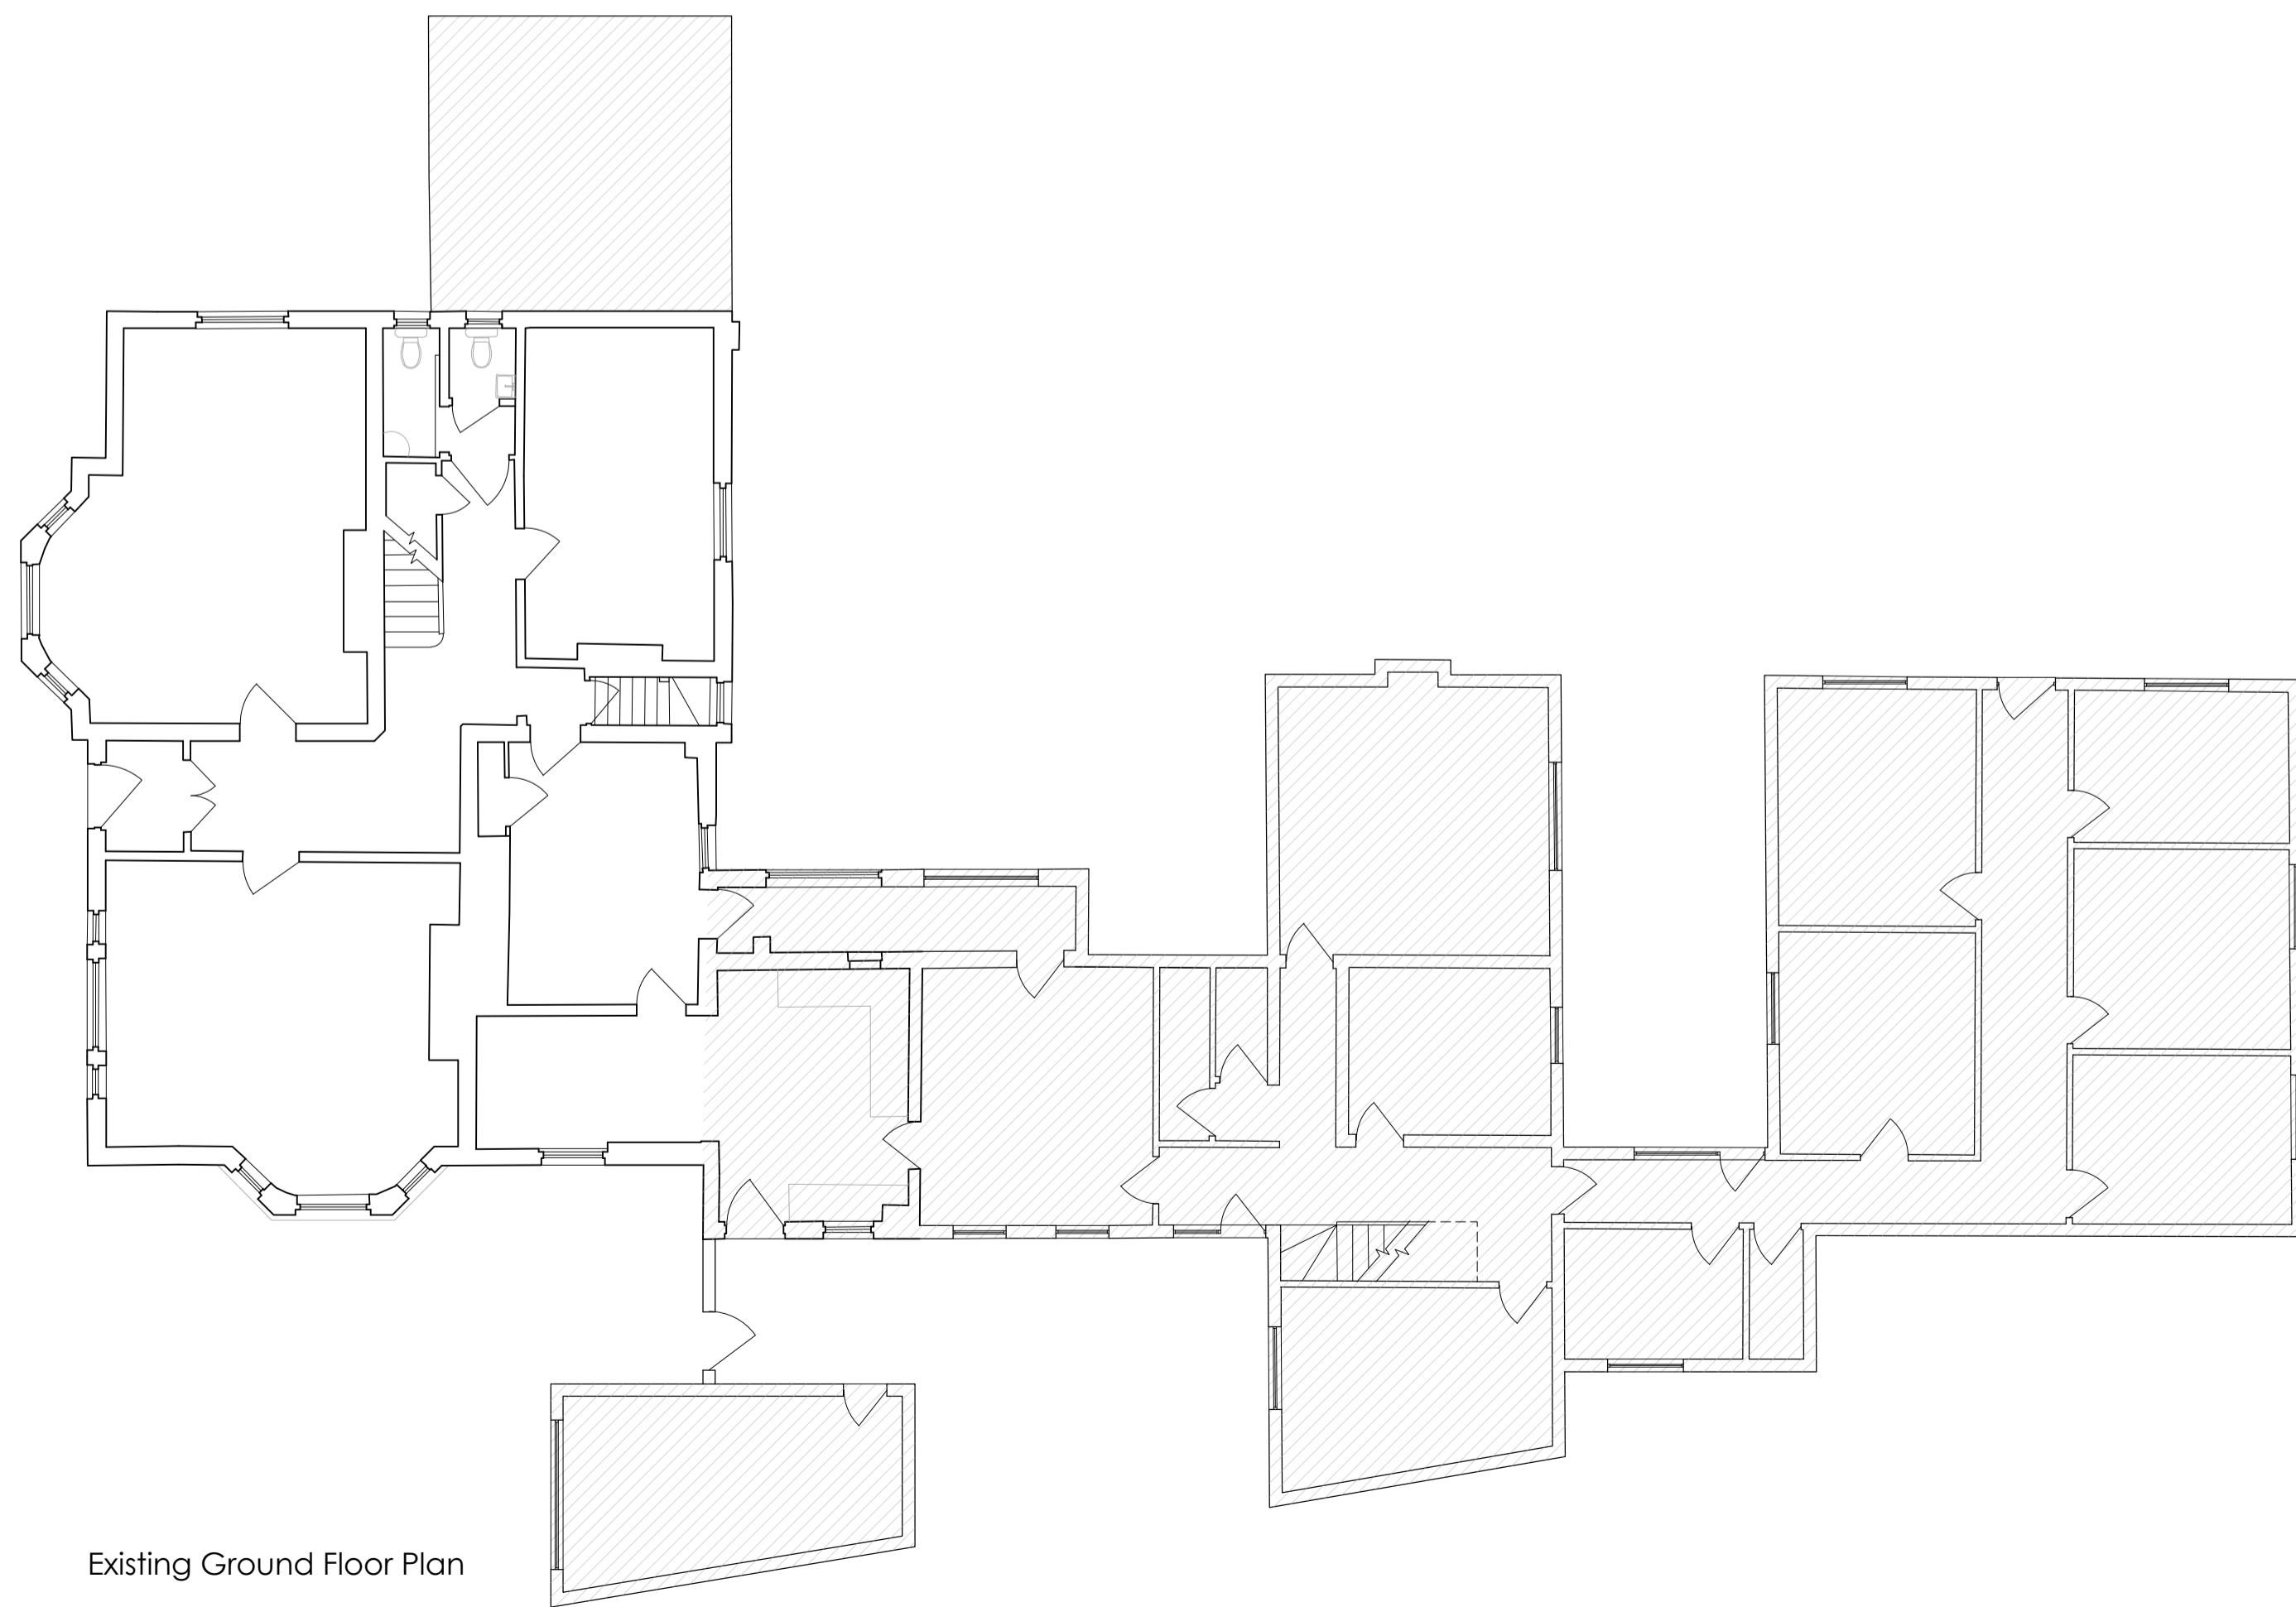

Existing Ground Floor Plan

 

REV	DESCRIPTION	DATE	BY	CHKD
-----	-------------	------	----	------

GIARTI

Amphenol Business Complex
Thanet Way
Whitstable
Kent CT5 3JF

t: 01227 261453
f: 01227 261456
e: info@giarti.co.uk
www.giarti.co.uk

client details
Sunningdale House Developments

project details
**Former Springfield Nursing Home, Hengist Rd
Westgate-on-Sea**

drawing title
Existing Plans

date scale drawn by checked by
Feb'17 1:100@A1 ARJ

project no.	drawing no.	revision
1356	003	