


DO NOT SCALE FROM THIS DRAWING
ALL DIMENSIONS TO BE VERIFIED BY THE CONTRACTOR ON SITE


1:100 2 4 6 8 10m

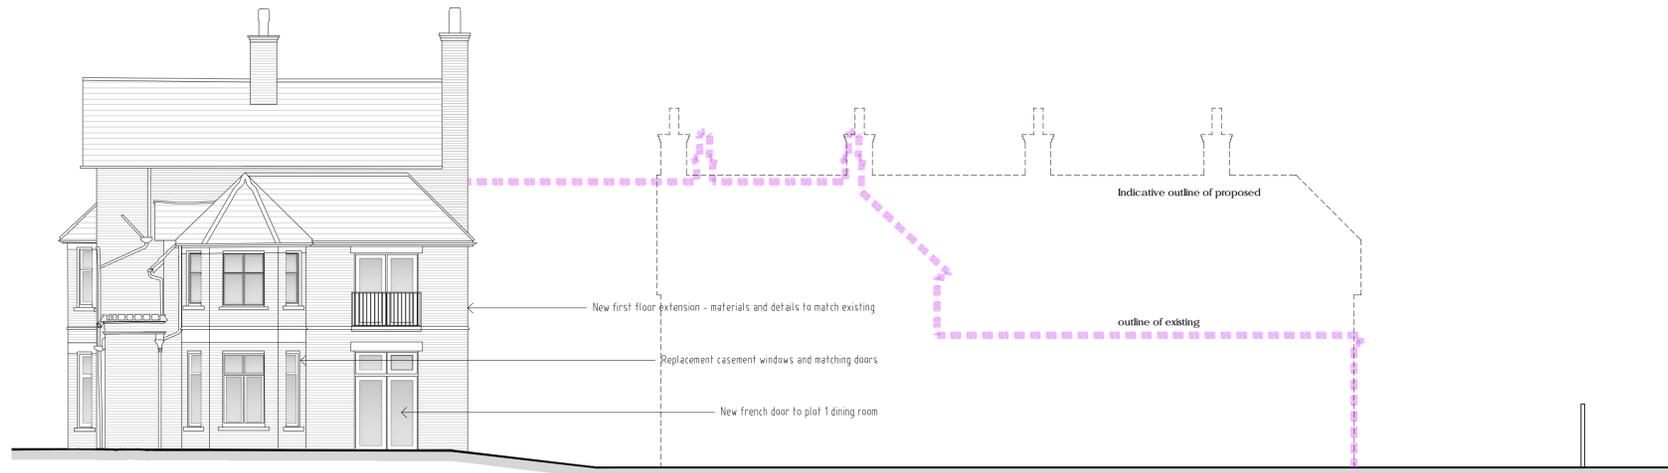

Proposed South Elevation




Proposed West Elevation

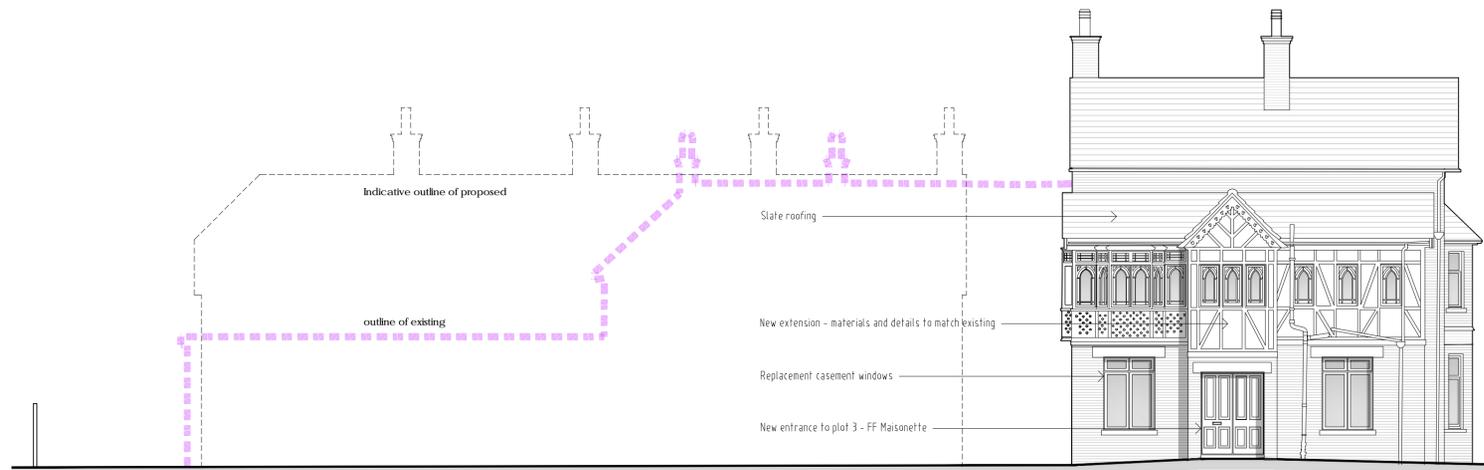


Proposed North Elevation




Proposed East Elevation

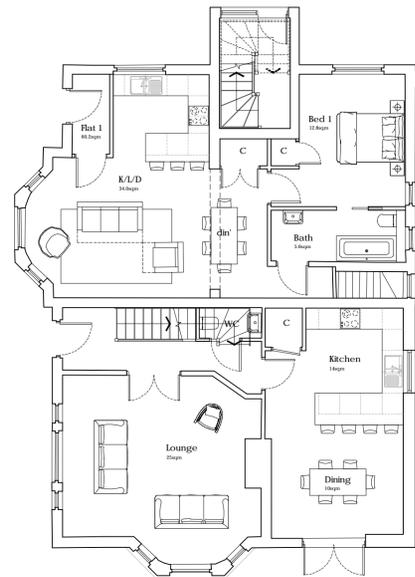

Proposed Ground Floor Plan

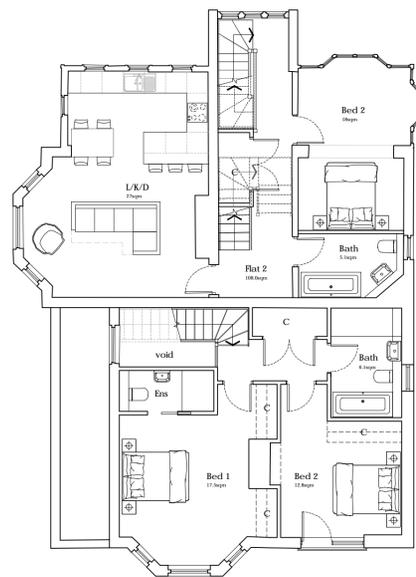

Proposed First Floor Plan

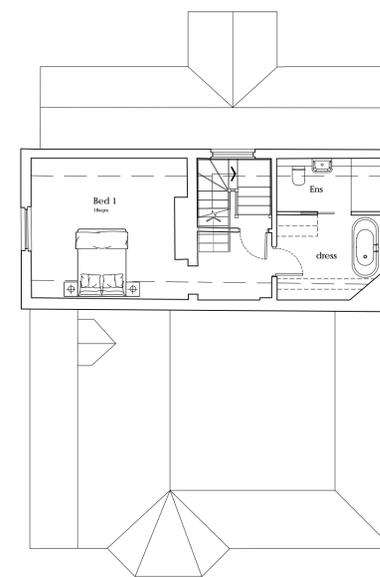

Proposed Second Floor Plan

REV	DESCRIPTION	DATE	BY	CHKD
A	Updated to match revised site plan & detail added	May'17	ARJ	

GIARTI
Amphenol Business Complex
Thanet Way
Whitstable
Kent CT5 3JF
t: 01227 261453
f: 01227 261456
e: info@giarti.co.uk
www.giarti.co.uk

client details
Sunningdale House Developments

project details
**Former Springfield Nursing Home, Hengist Rd
Westgate-on-Sea**

drawing title
Proposed Alterations to Existing Building

date: July'16 scale: 1:100@A1 drawn by: ARJ checked by:

project no.	drawing no.	revision
1356	006	A