


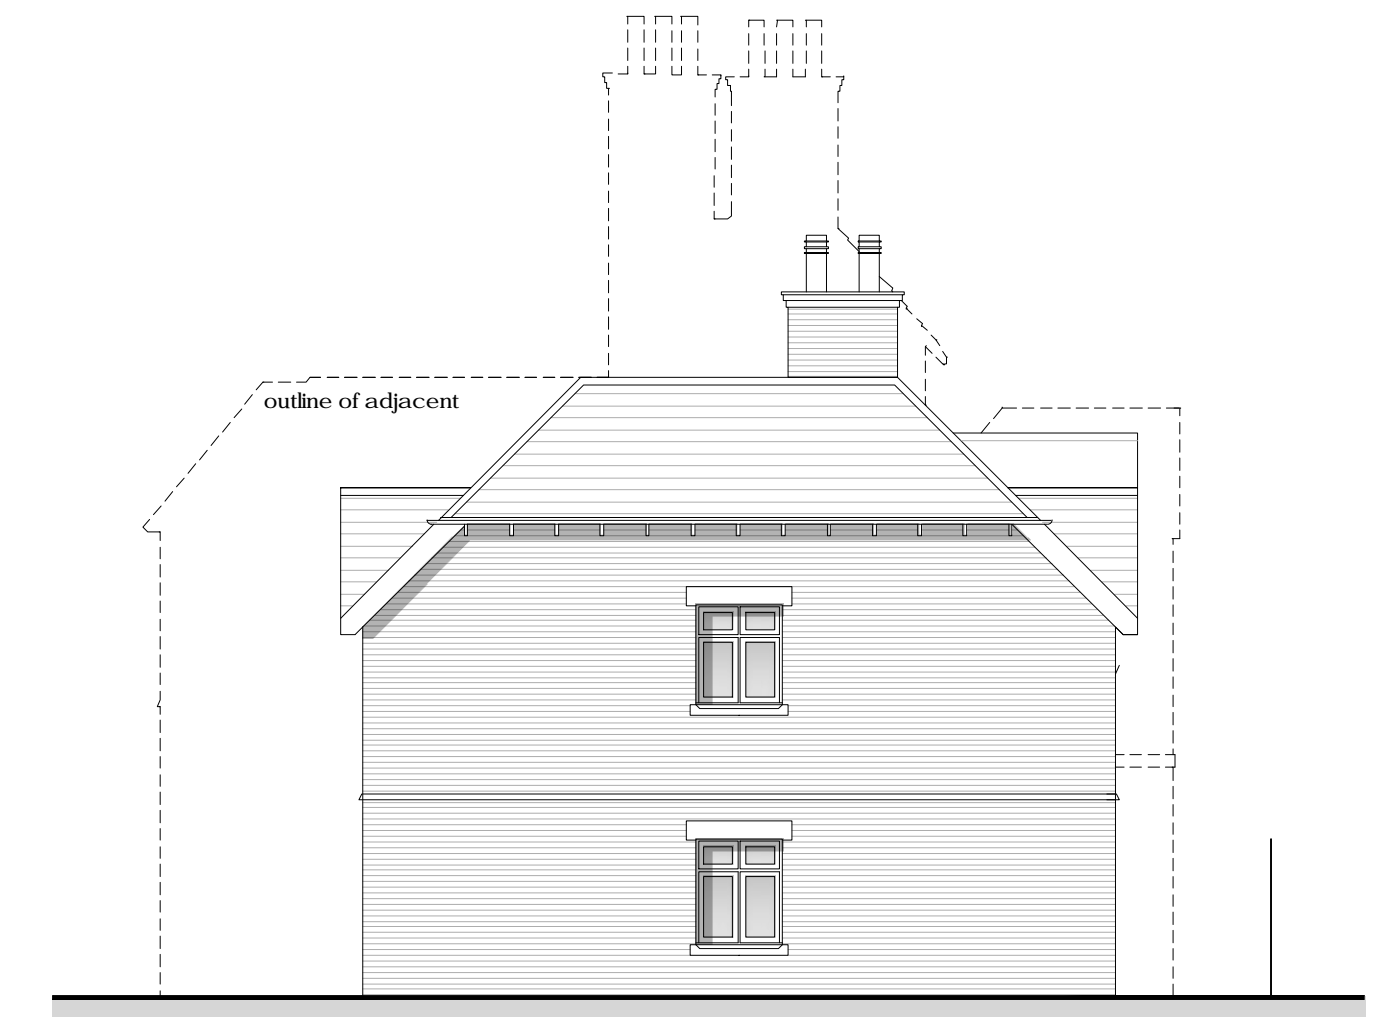


Proposed North Elevation



Proposed East Elevation



Proposed South Elevation

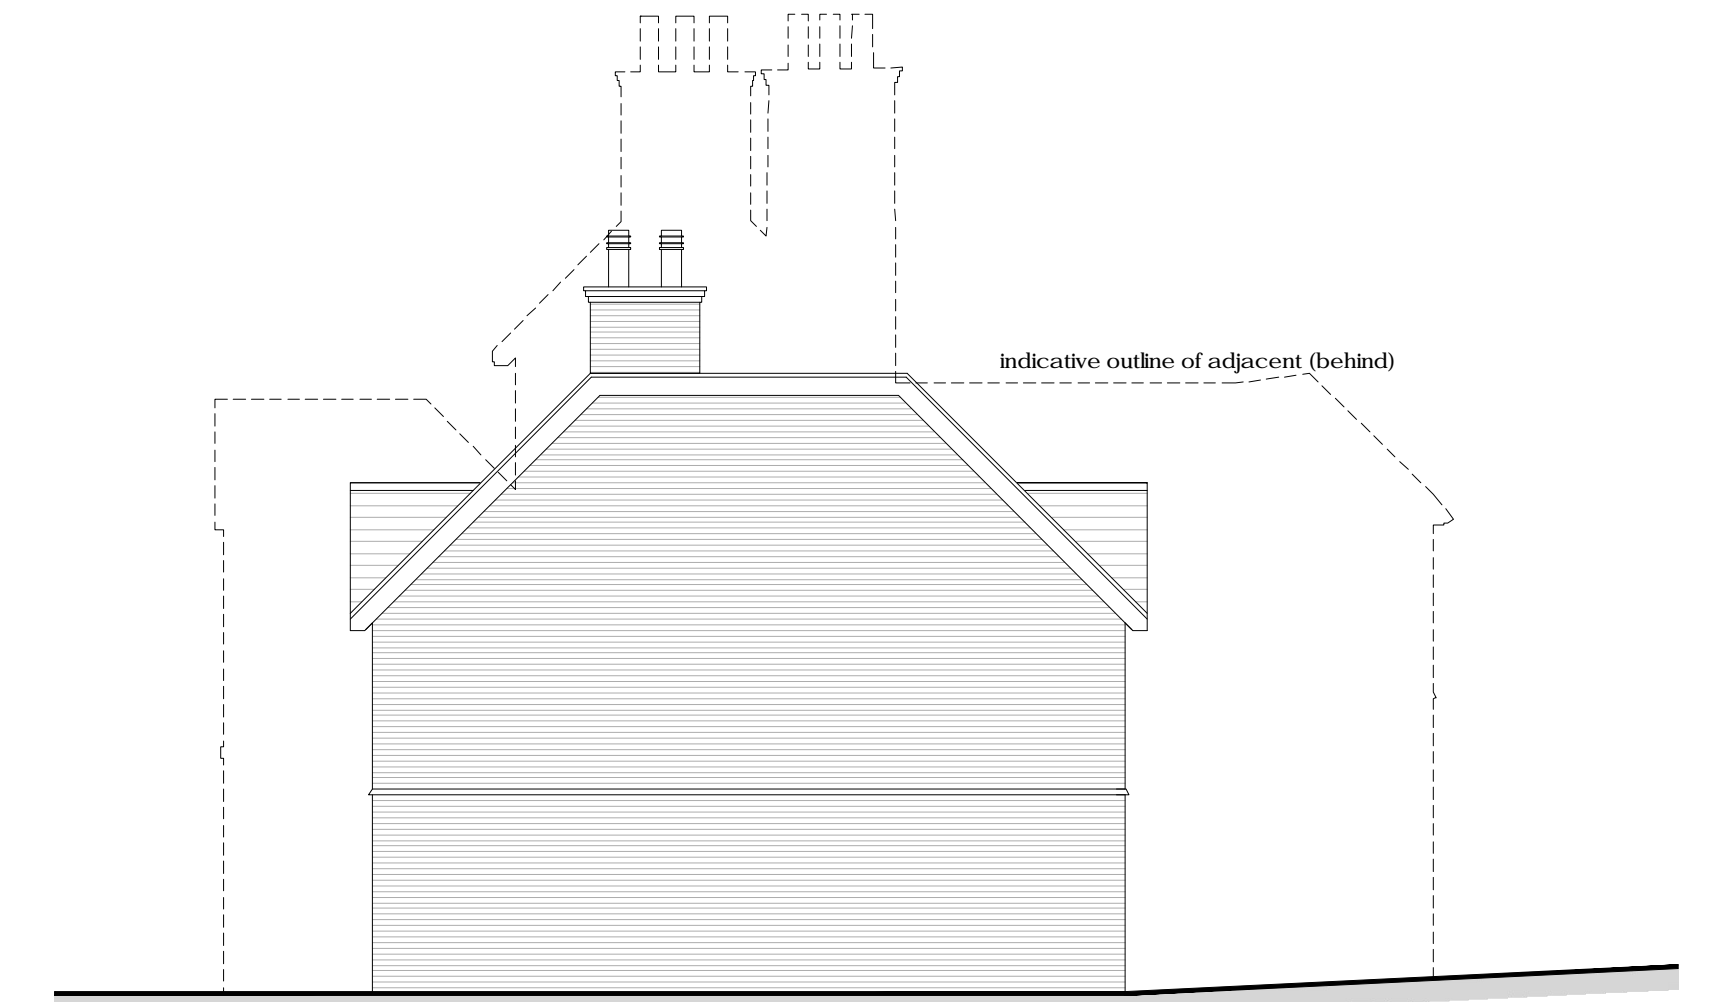

Proposed West Elevation

REV	DESCRIPTION	DATE	BY	CHKD
A	Reduced to two new-build units	May'17	ARJ	

GIARTI
Amphenol Business Complex
Thanet Way
Whitstable
Kent CT5 3JF

t: 01227 261453
f: 01227 261456
e: info@giarti.co.uk
www.giarti.co.uk

client details
Sunningdale House Developments

project details
**Former Springfield Nursing Home, Hengist Rd
Westgate-on-Sea**

drawing title
Proposed New-build Elevations

date scale drawn by checked by
July'16 1:100@A1 ARJ

project no.	drawing no.	revision
1356	008	A

