




DO NOT SCALE FROM THIS DRAWING
ALL DIMENSIONS TO BE VERIFIED BY THE CONTRACTOR ON SITE

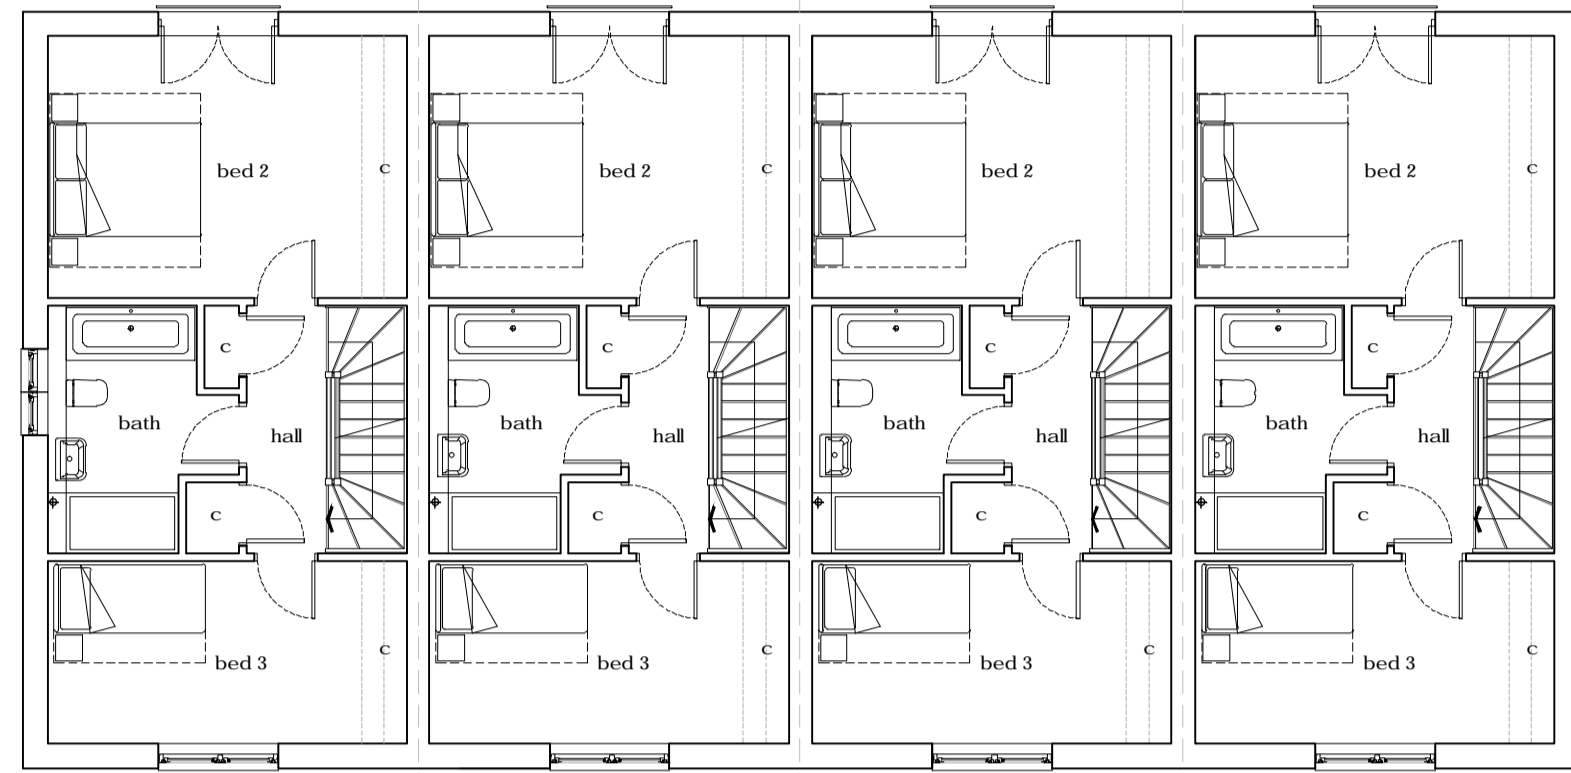


Proposed First Floor Plan

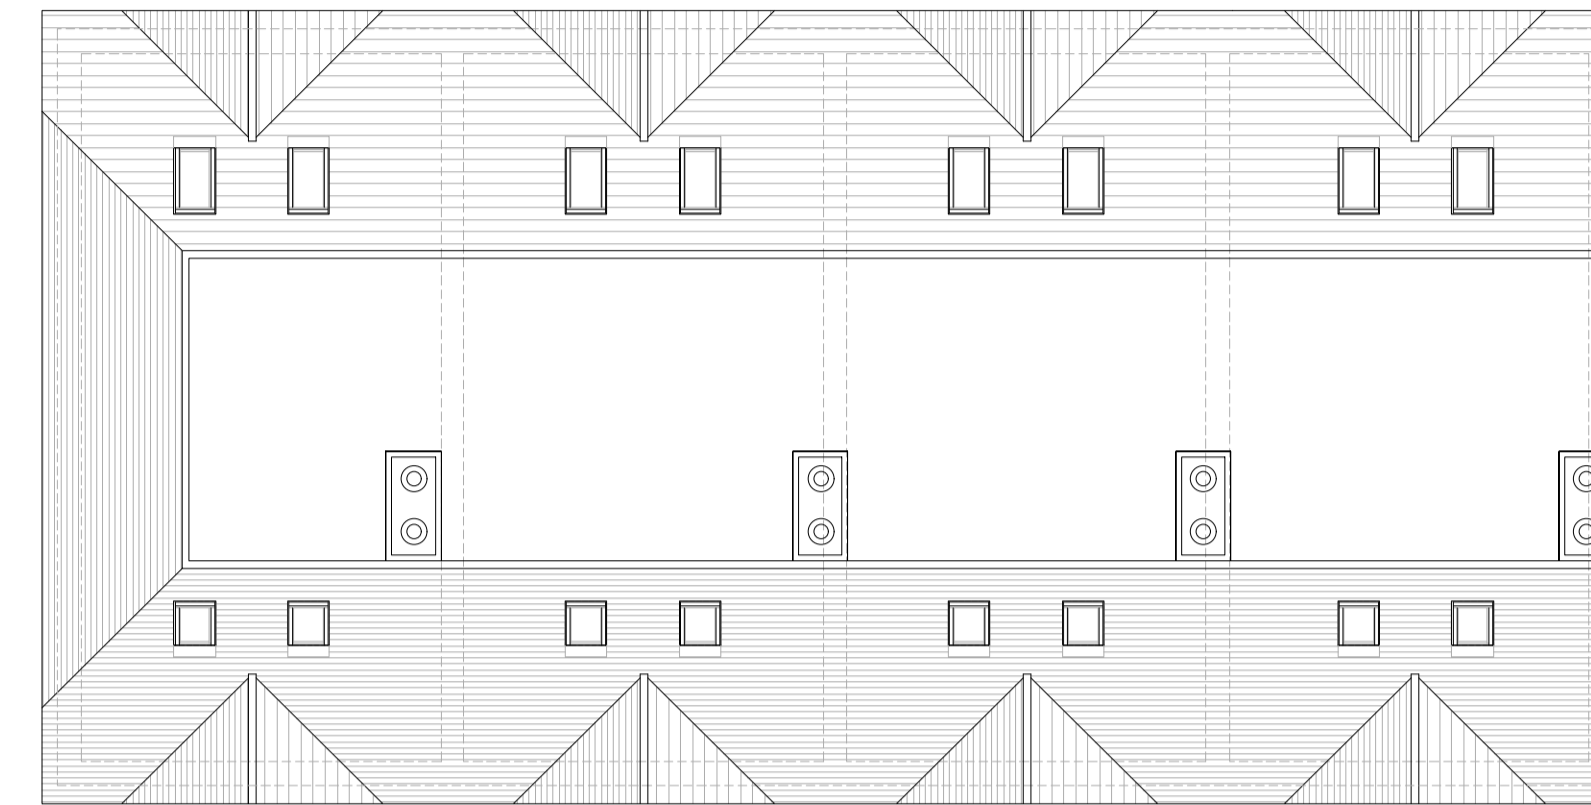

Proposed Roof Plan

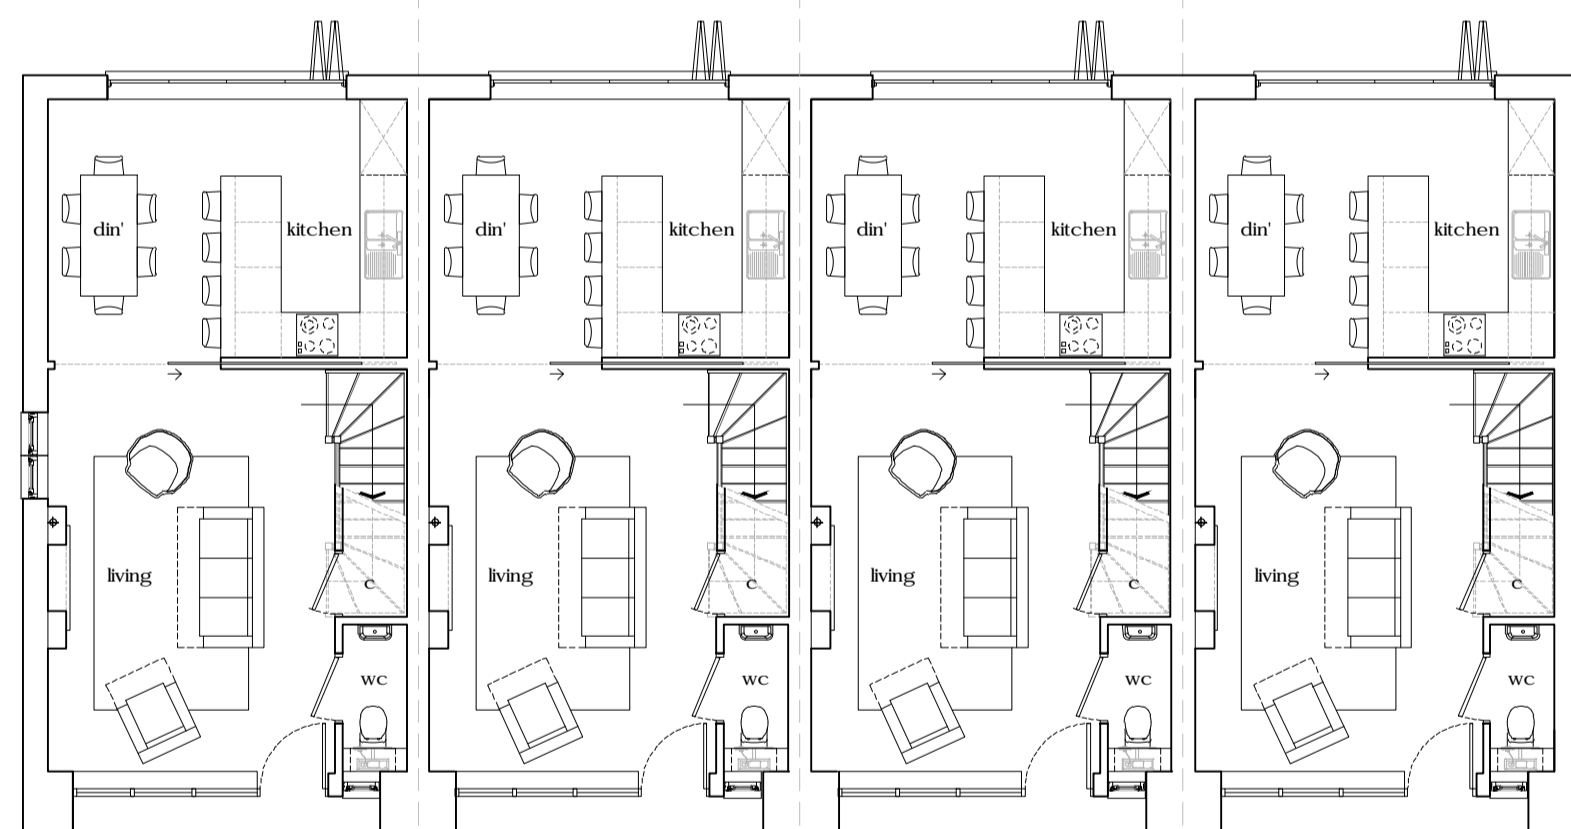

Proposed Ground Floor Plan

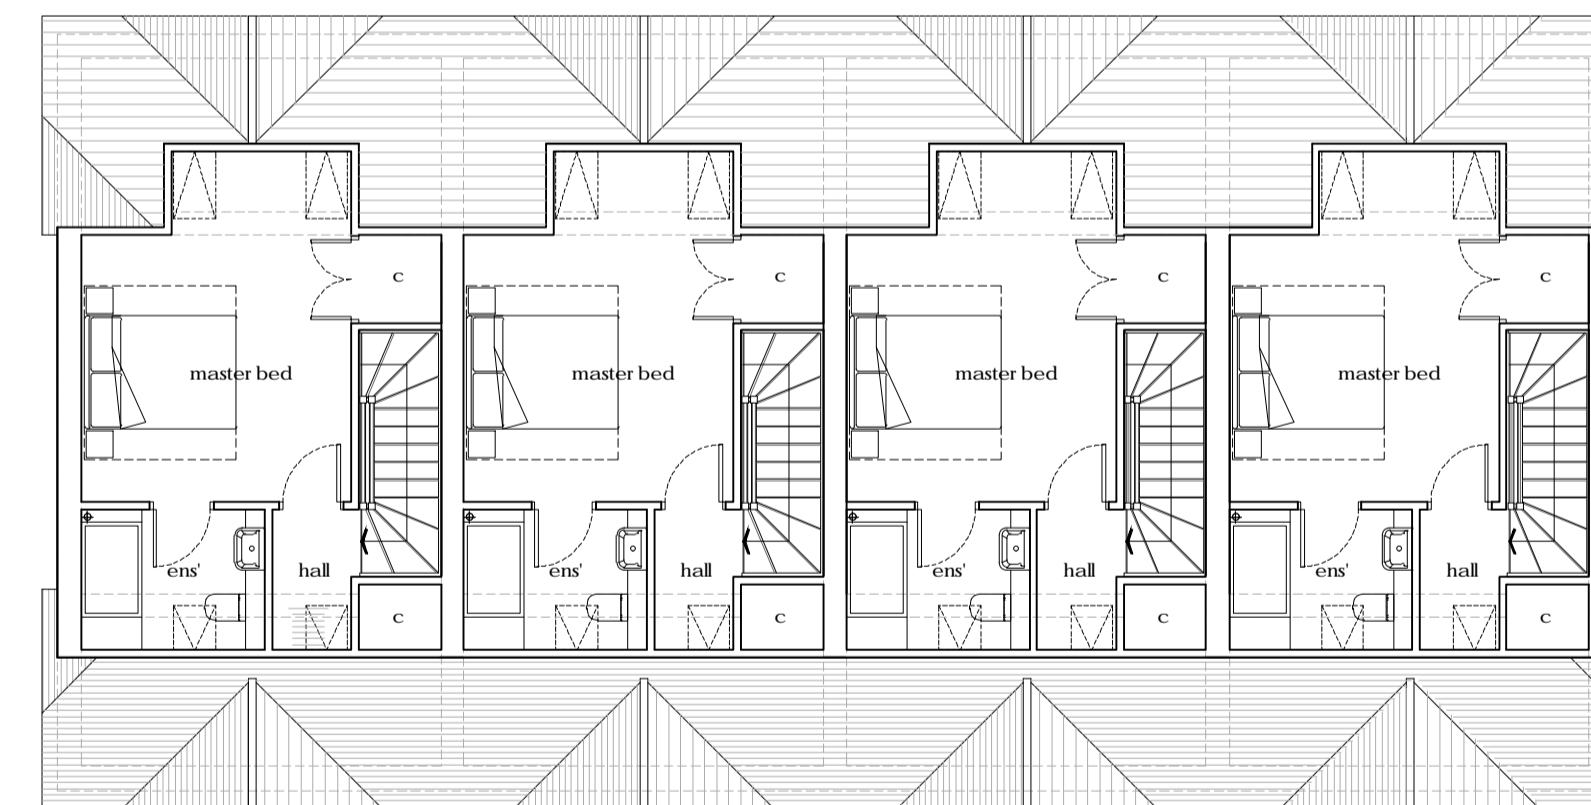

Proposed Loft Plan

REV	DESCRIPTION	DATE	BY	CHKD
A	Reduced to two new-build units	May'17	ARJ	

GIARTI
Amphenol Business Complex
Thanet Way
Whitstable
Kent CT5 3JF
t: 01227 261453
f: 01227 261456
e: info@giarti.co.uk
www.giarti.co.uk

client details
Sunningdale House Developments

project details
**Former Springfield Nursing Home, Hengist Rd
Westgate-on-Sea**

drawing title
Proposed New-build Plans

date: Feb'17 scale: 1:100@A1 drawn by: ARJ checked by:

project no.	drawing no.	revision
1356	007	A