



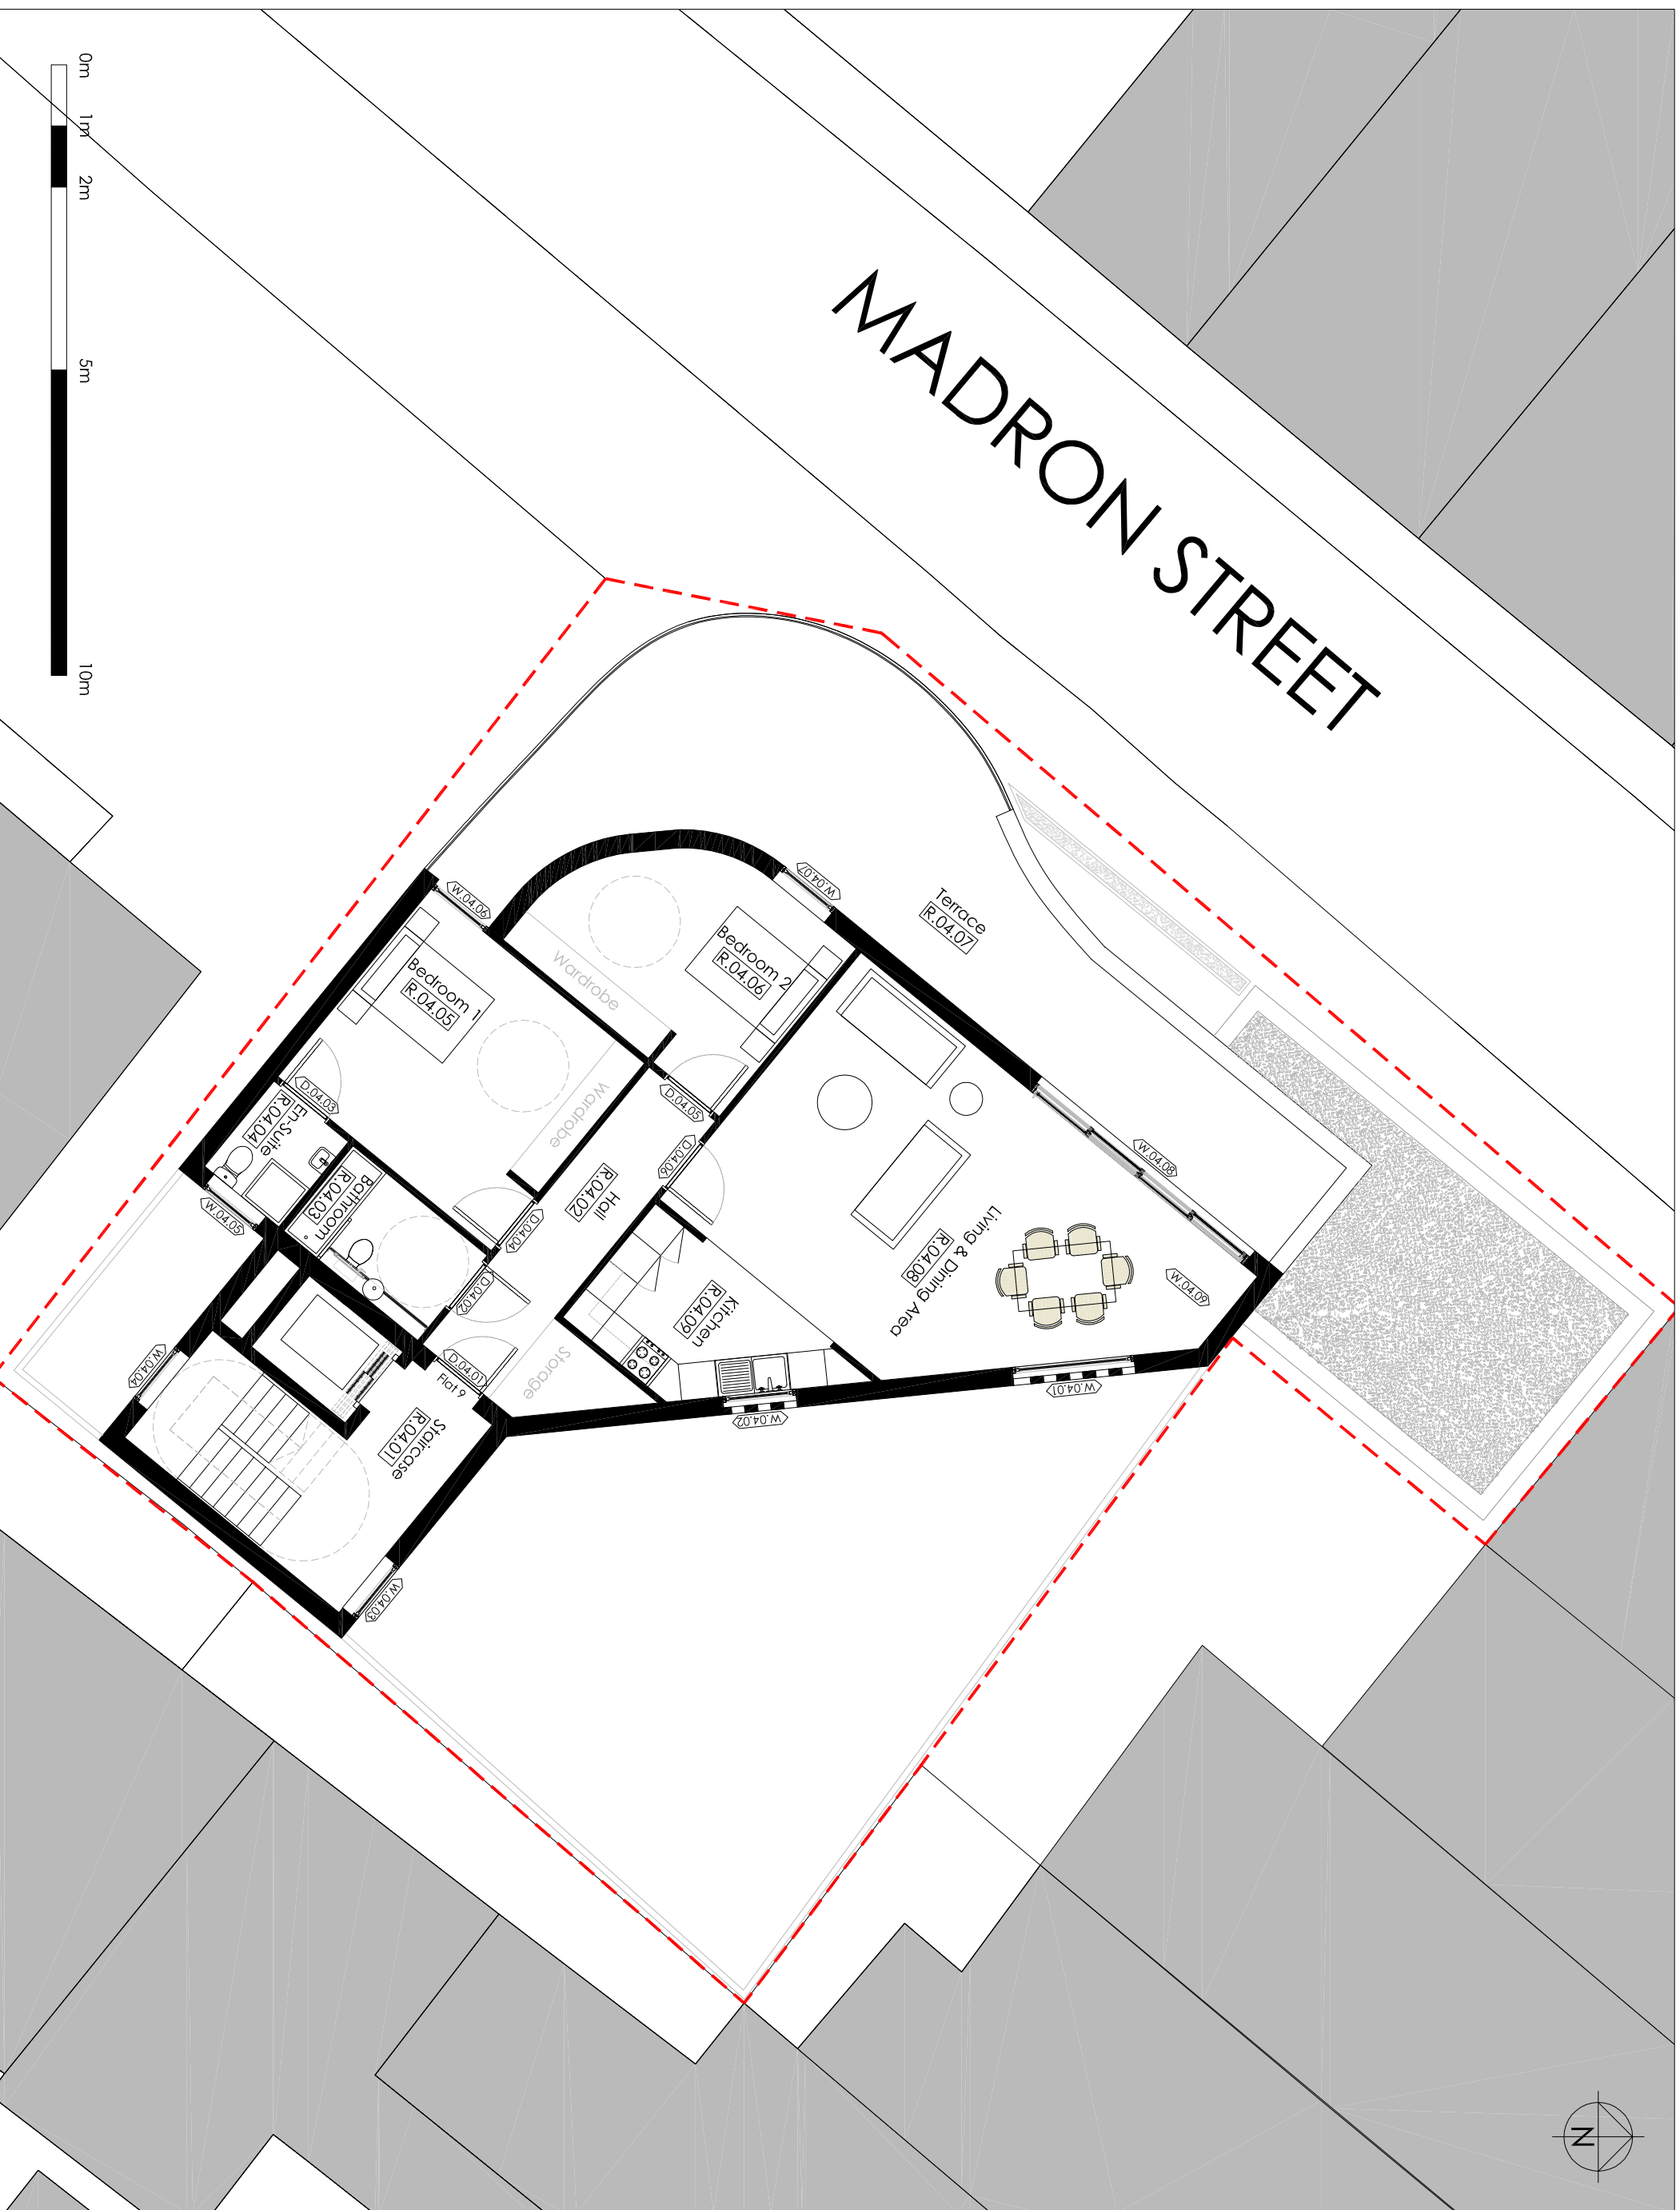

MADRON STREET

 

D	Revised to Southwork's comments	12.08.16
C	Existing Site Context Added	18.07.16
B	Scale bars added	26.05.16
A	Planning Application	05.20.16
A	First Issue	22.03.16

Rev Description Date

Do not scale from drawings. All discrepancies to be reported to the Client immediately. All dimensions to be verified by contractor on site prior to any works commencing. This drawing is copyright and remains the property of Arcademy.

arcademy

Unit 11 Flemingo Court
81 Crompton Street
London
SE17 3BF
T: +44 (0)20 79987756

Client Name : Madron Property Company Ltd
Project Address : Rear of 238 Old Kent Road
[Madron Street] London

SE1 SUB
Description : General Arrangement
Proposed Fourth Floor Plan

Scale : 1:100@A3

Dwg No. 00 104 Rev No. D

PLANNING