



NOTE: PLEASE REFER TO STRUCTURAL ENGINEERS DETAILS/SPECIFICATIONS FOR ALL MOVEMENT JOINT LOCATIONS

NOTE: FOR SUB & SUPER STRUCTURE DETAILS PLEASE REFER TO STRUCTURAL ENGINEERS DETAILS/SPECIFICATIONS

Proposed Roof Plan

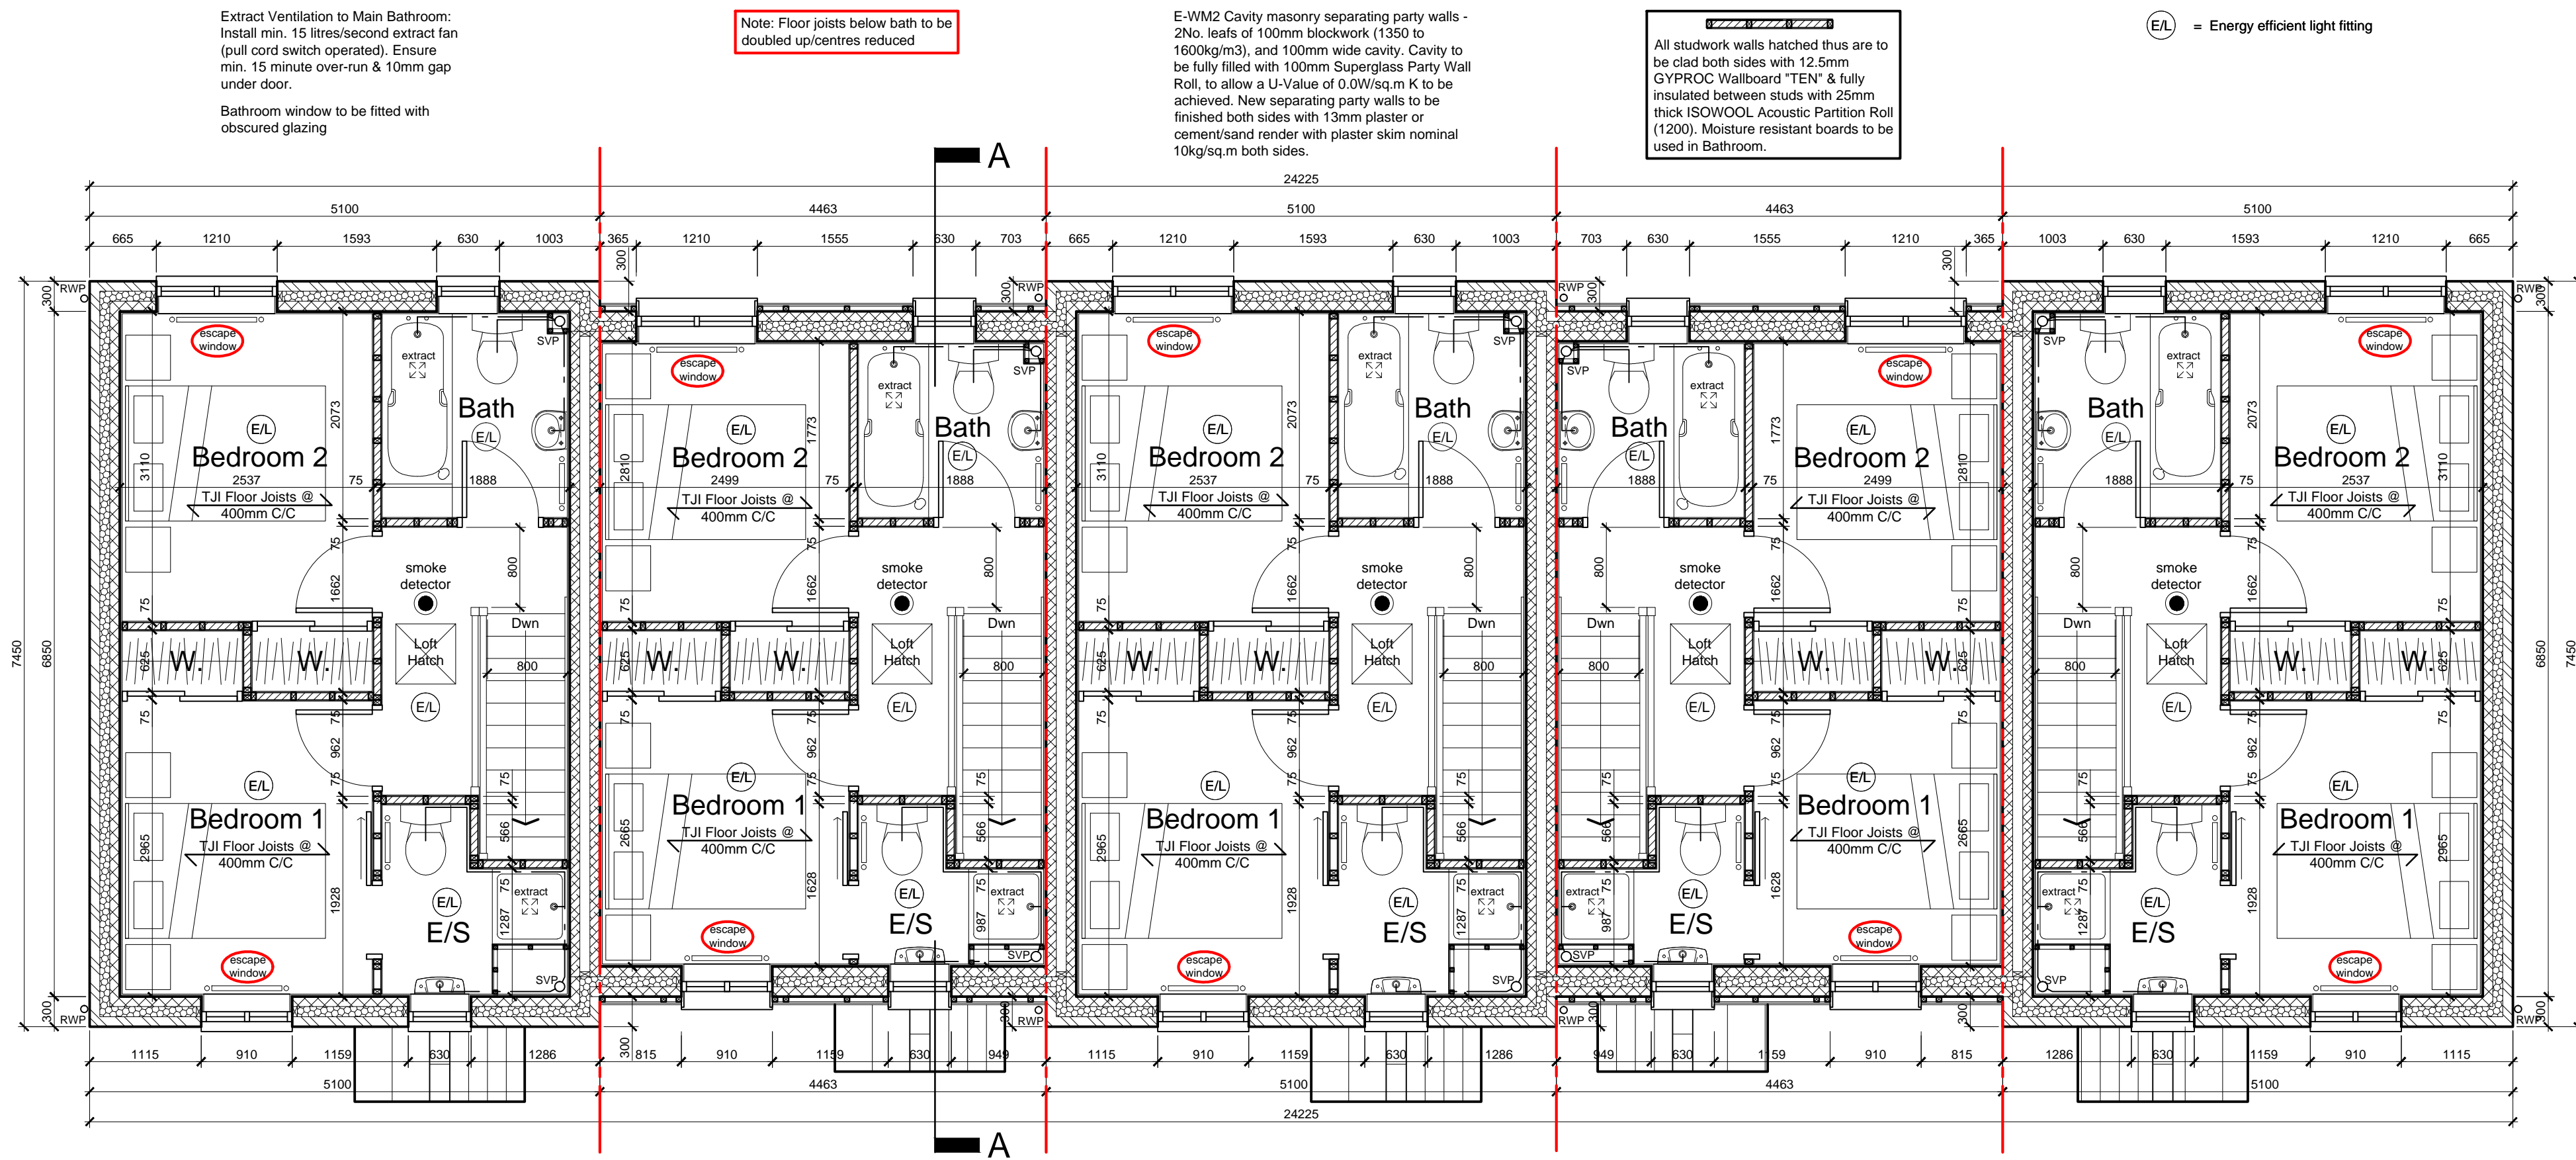

Proposed First Floor Plan

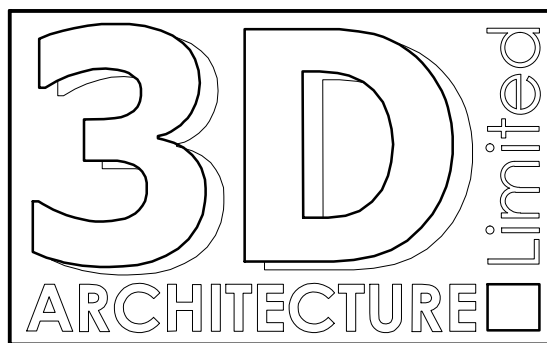

3-D Architecture Limited
Suite 5, Quarry House, Mill Lane,
Uckfield, East Sussex. TN22 5AA
Tel: 01825 764455 Fax: 01825 764455
Email: info@3d-architecture.co.uk

CLIENT

RJO Homes

PROJECT

Proposed Residential Development
The Golden Cross Pub, Golden
Cross, Chiddingfold, East Sussex
BN27 4AW

DRAWING TITLE

General Arrangement Plans
As Proposed (Sheet 2 of 2)

SCALE DATE DRAWN BY

1:50 Jan. 2022 ANH

DRAWING NO. REVISION

2022/BR2 -