





Front Elevation - drawn as straight terrace

 

Rear Elevation - drawn as straight terrace

Sliding folding glazed doors to rear of living space incorporating trickle ventilation and lockable partial open position.

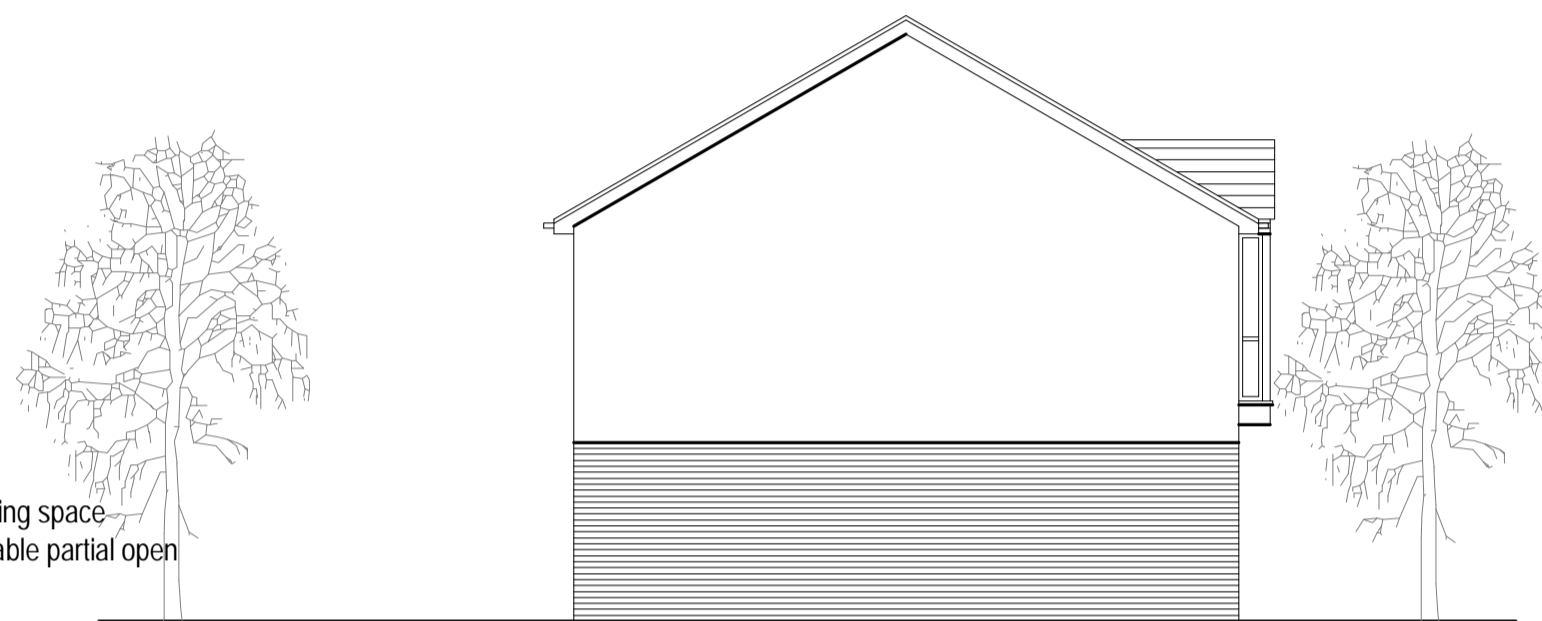

End Elevation


GENERAL EXTERNAL FINISHES

Roof - pitched roof with interlocking tiles and co-ordinating PV tiles where appropriate.


External Walls - through coloured textured render finish above facing brick.

Windows Thermally broken insulated glass units in factory finished frames. Note where bays are paired the near faces are designed to be obscure - frosted glass.


Eaves, gutters and downpipes - factory finish low maintenance to be selected.

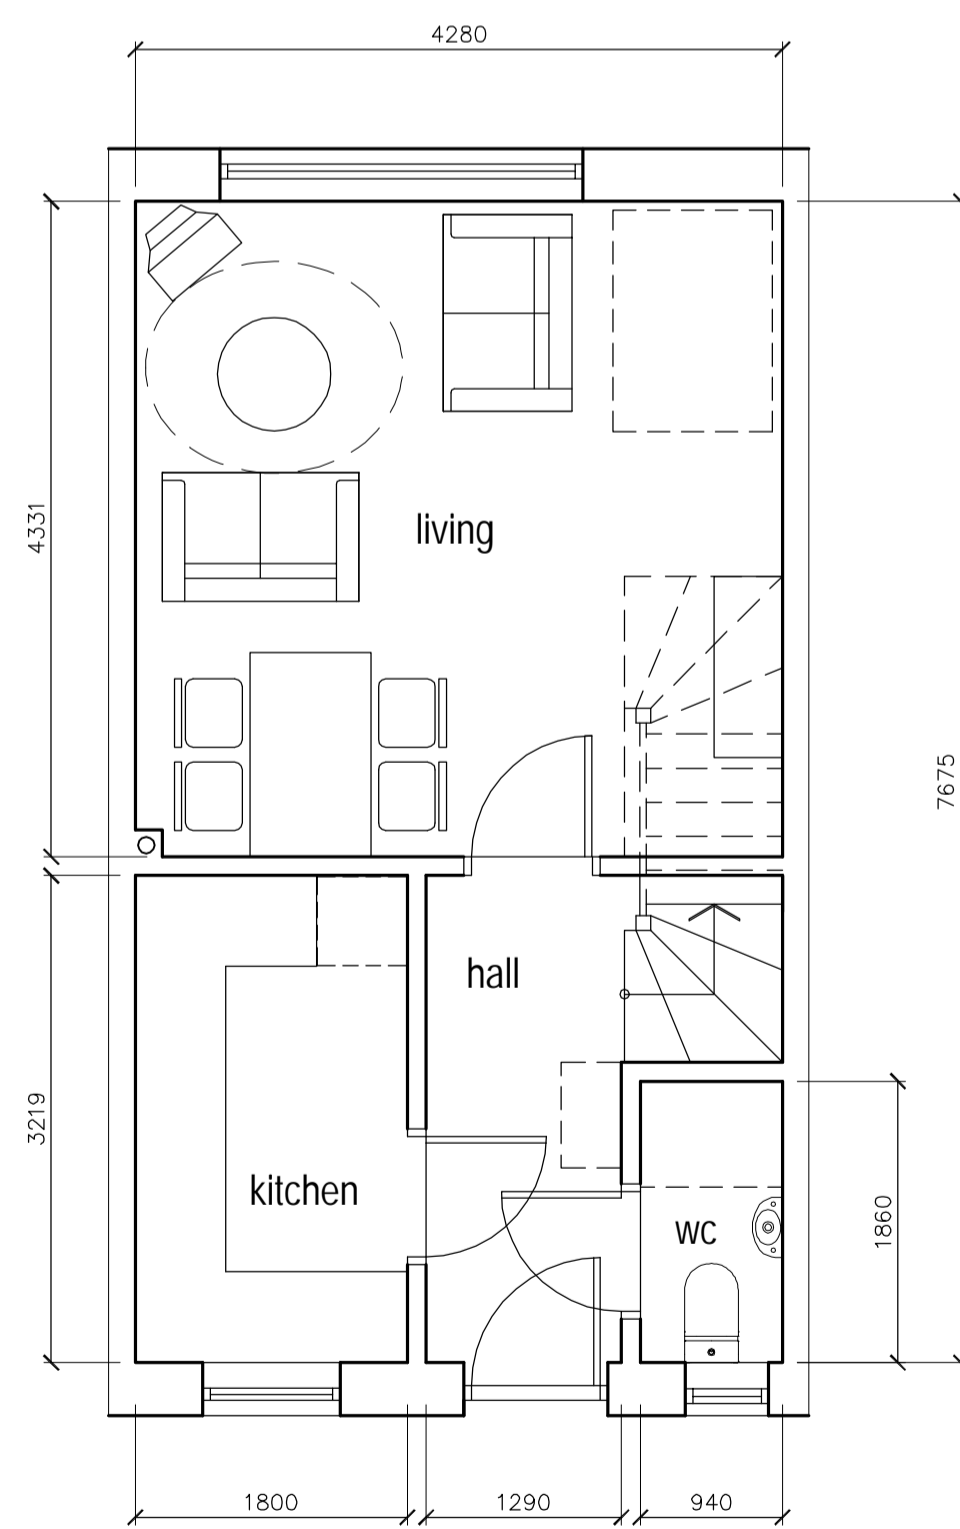

Ground

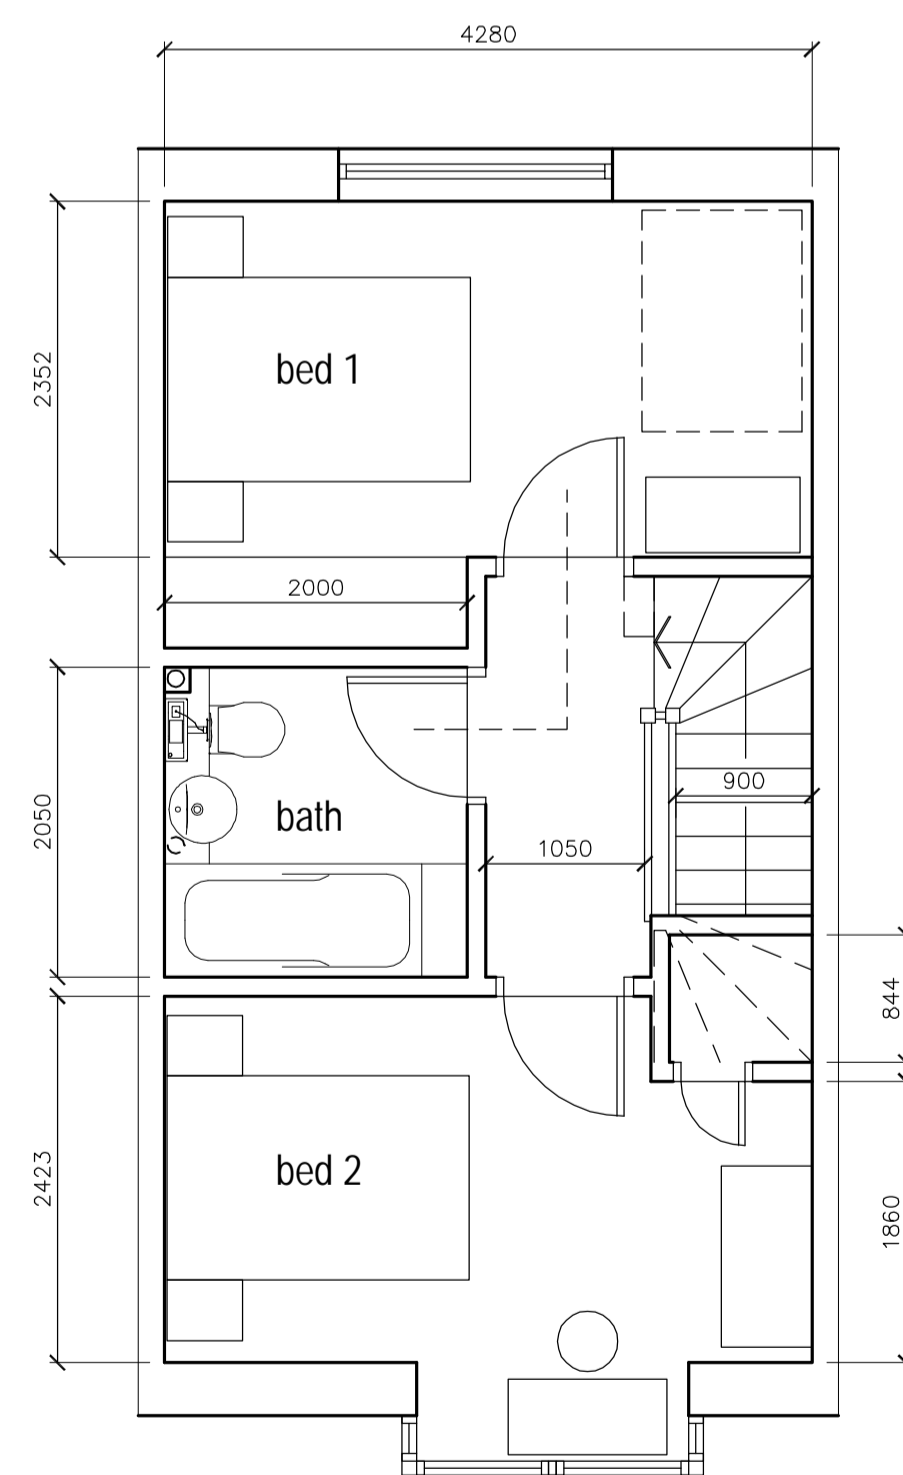


First

 

NB: bedroom 1 is designed to accommodate flush with the floor wheelchair lift. Overhead hoist between bed position and bathroom with knock out panel for future conversion where not part of the converted homes scheme.

Lounge space below can accommodate a bed position for temporary use when required.

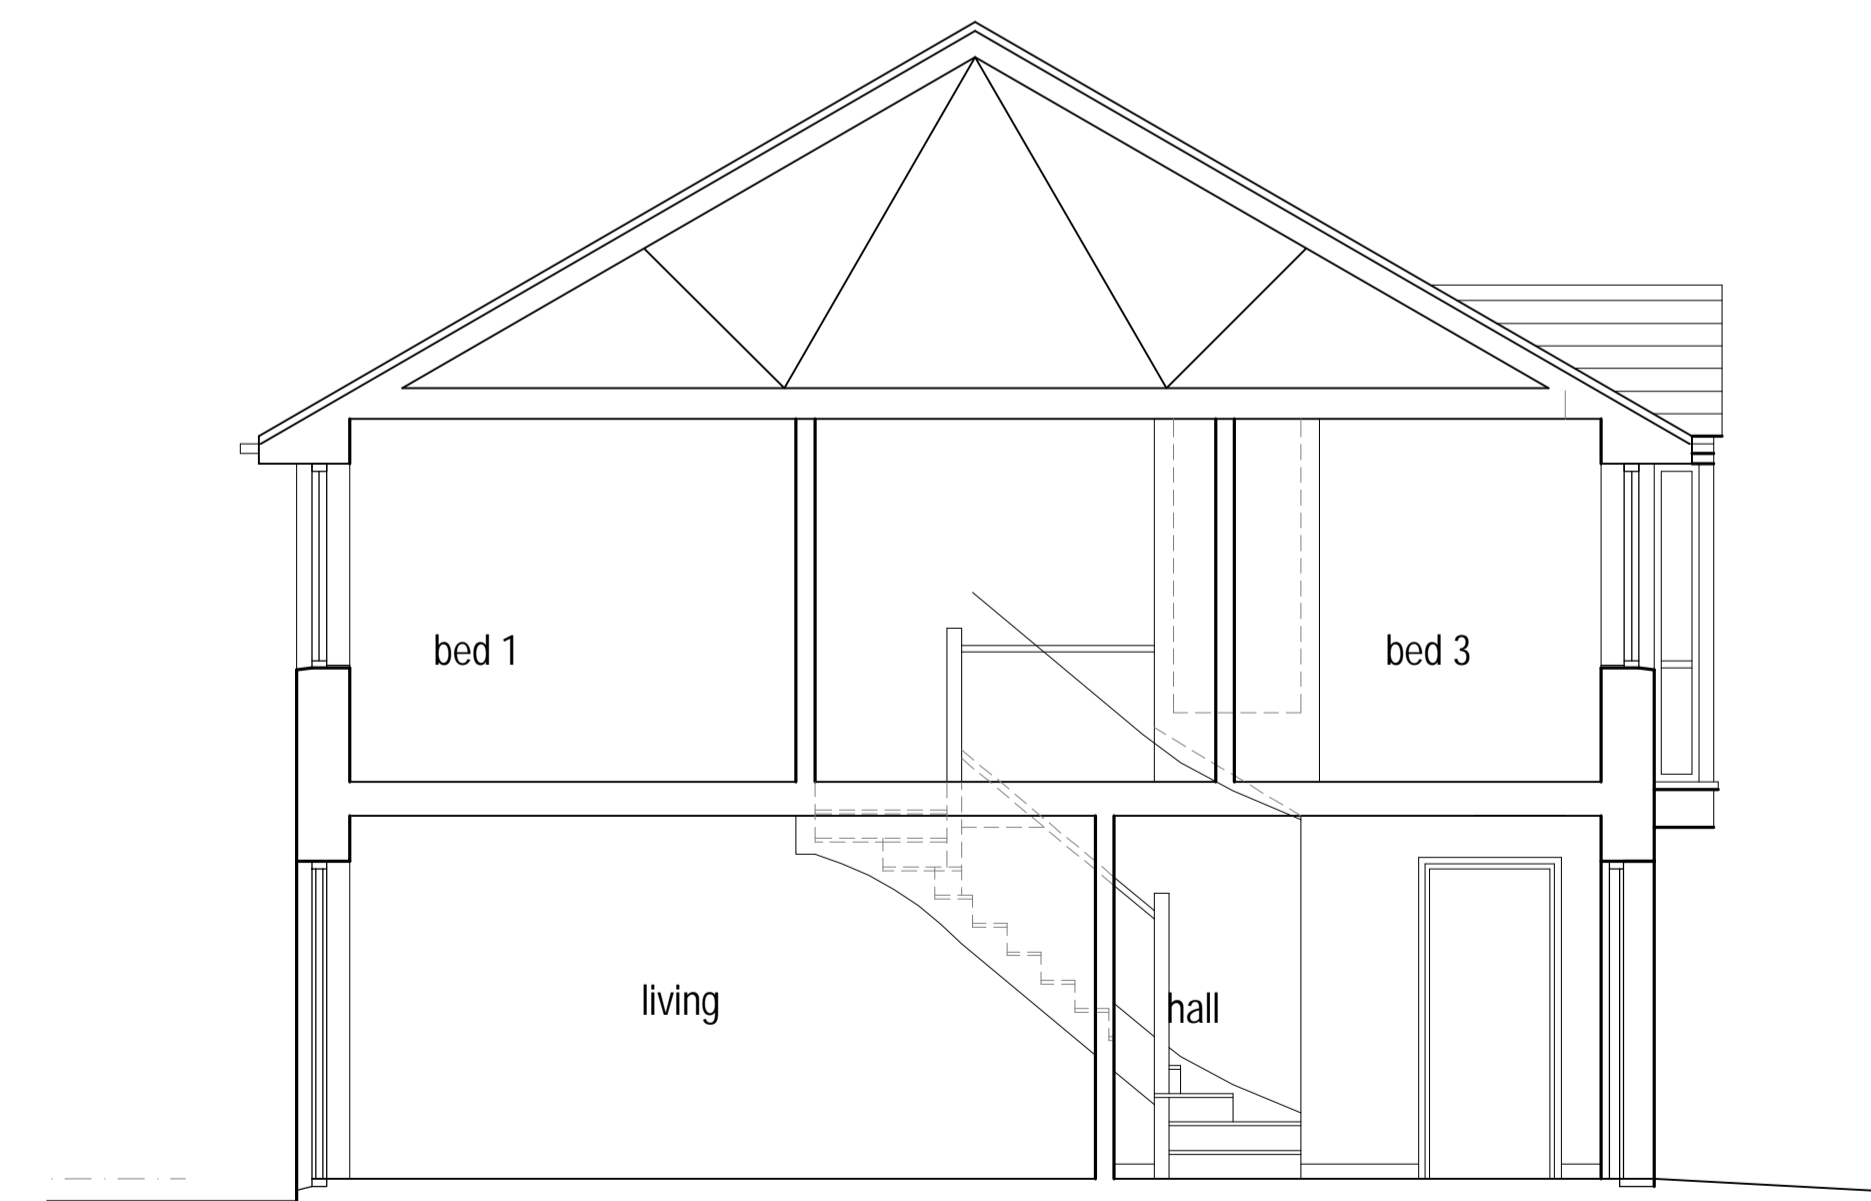

Section through hall

Note:
Do not scale this drawing.
All levels and dimensions are to be checked on site.
This drawing is to be read in conjunction with all relevant consultants' requirements, drawings and specifications.
Any discrepancies between consultants' drawings to be reported to the Contract Administrator before any relevant work commences.

Notes
Internal walls and partitions drawn at 125mm thickness including plaster finishes storey height 2.625 finished floor to finished floor. Top floor ceiling 2.4m.
Please note this is a notional design and has been produced to illustrate the feasibility of a development rather than a final proposal. Developers are likely to wish to use their own house and flat types and the layout and arrangement of dwellings, site roads and access etc. is indicative only for the purposes of establishing a notional housing study

Rev	Date	Description	Drawn	Checked	Status
PI	23.04.14	First Issue	Pd	AM	
A	12.02.15	Status	pd	PED	

OPA	Lifetime Homes - House Type 1			
	Two Bedroom 4 person.			
	Scale 1: 50 & 100 @ A1	Job 4360	Dwg AD024	Rev A

MILLERBOURNE
ARCHITECTS
332 Kingsway
Hove East Sussex
BN3 4QW
T: 01273 411399
design@miller-bourne.co.uk