


Ground Floor Plan

120sqm
3 bed 6p



First Floor Plan

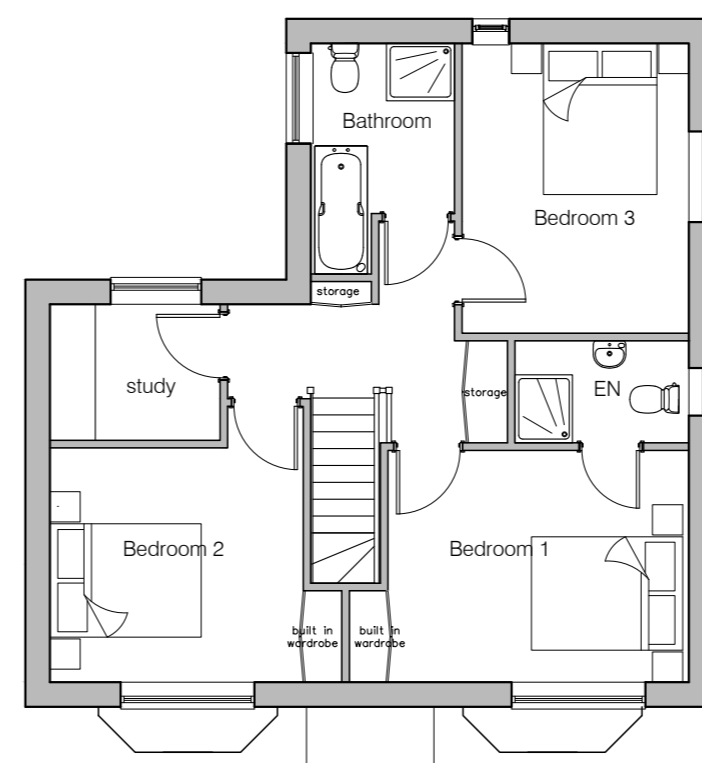

Front Elevation



Rear Elevation



Side Elevation



Side Elevation

client **Matthew Homes Ltd**

project **Land at Westfield Down
Westfield, East Sussex**

title **House types 3**

john finch partnership

chartered architects & town planning consultants



88 broomfield road
chelmsford cm1 1ss
01245 354319/250780
admin@johnfinchpartnership.co.uk

www.johnfinchpartnership.co.uk

date 27-08-17	scale 1:100
drawn MH/SC/VP	checked RH
dwg no 3016:06	revision -