



Ground Floor Plan
 94sqm
 3 bed 5p
 Type 2 pair of 3 terraced



First Floor Plan

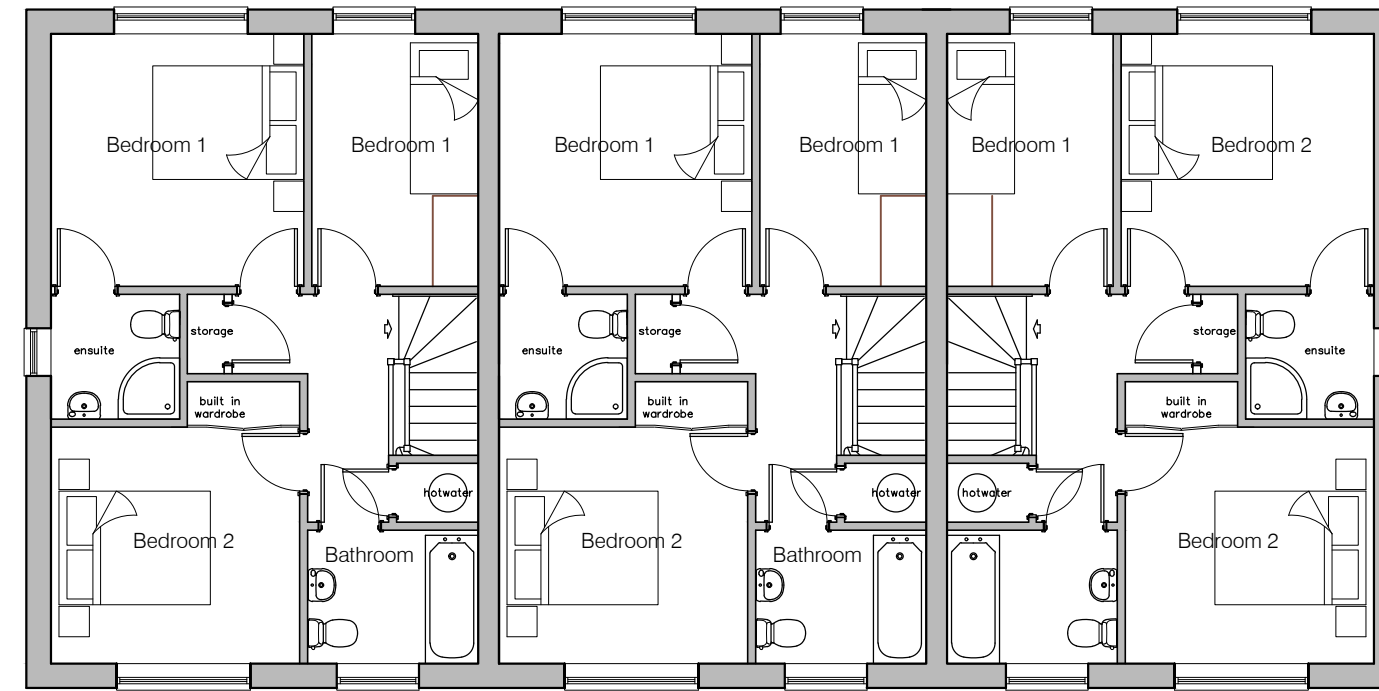


Front Elevation

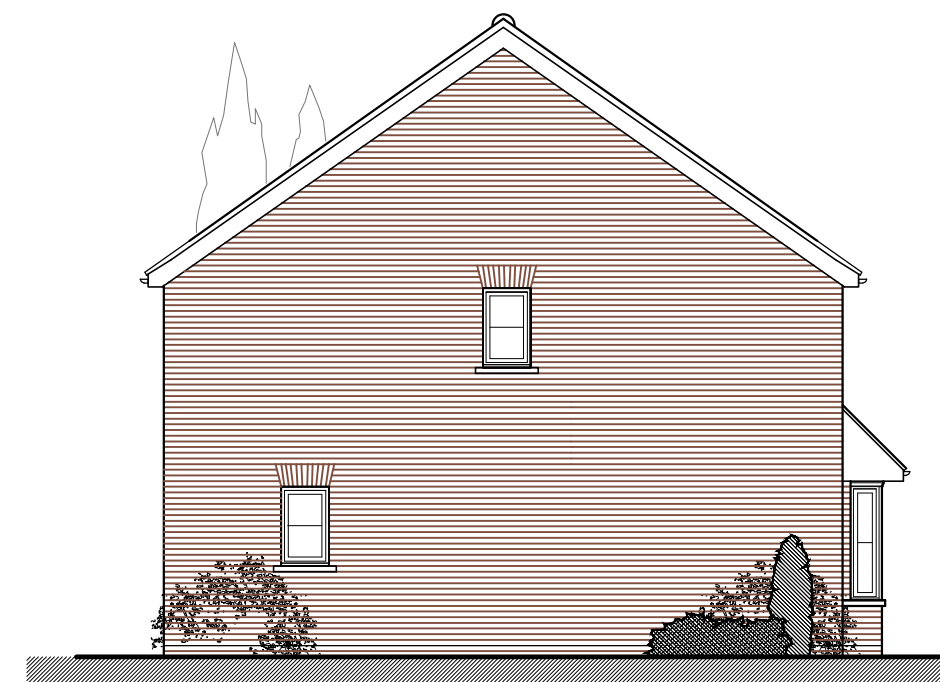

Side Elevation



Rear Elevation

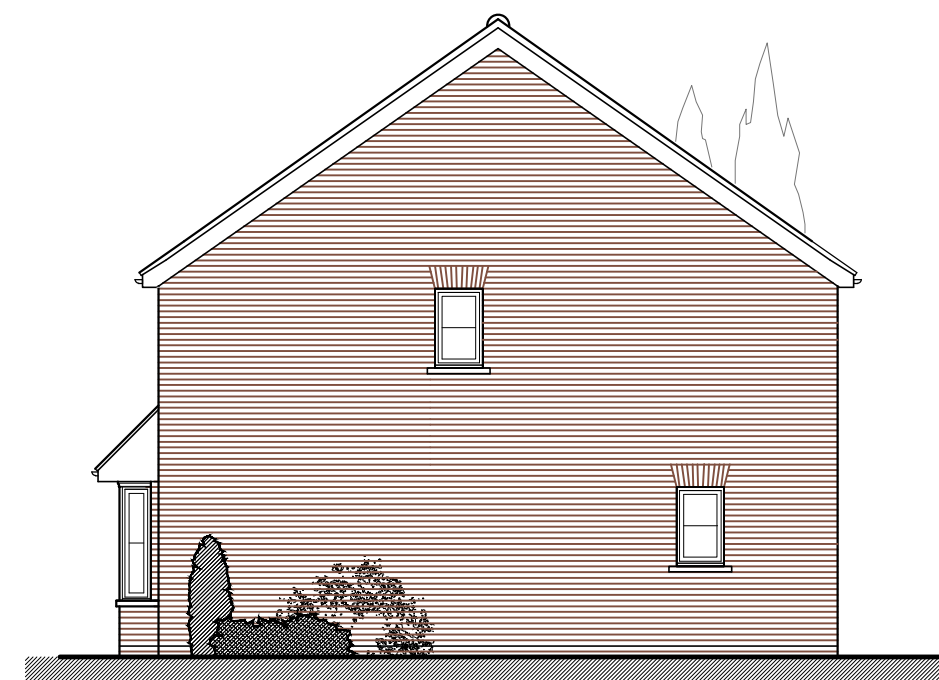


Side Elevation

client
 Matthew Homes Ltd

project
 Land at Westfield Down
 Westfield, East Sussex

title
 john finch partnership
 chartered architects & town planning consultants

 

88 broomfield road
 chelmsford cm1 1ss
 01245 354319/250780
 admin@johnfinchpartnership.co.uk

www.johnfinchpartnership.co.uk

date 27-08-17	scale 1:100
drawn MH/SC/VP	checked RH
dwg no 3016:05	revision -