



Ground Floor Plan
Type 5 - 108sqm - 4 bed 5p




First Floor Plan

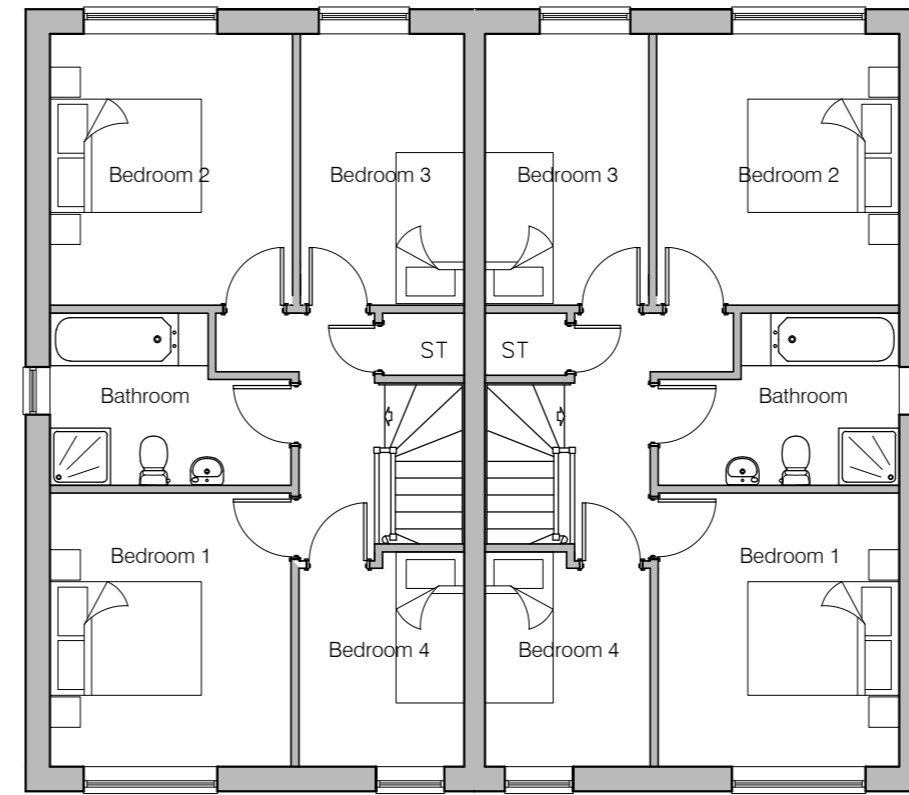


Front Elevation

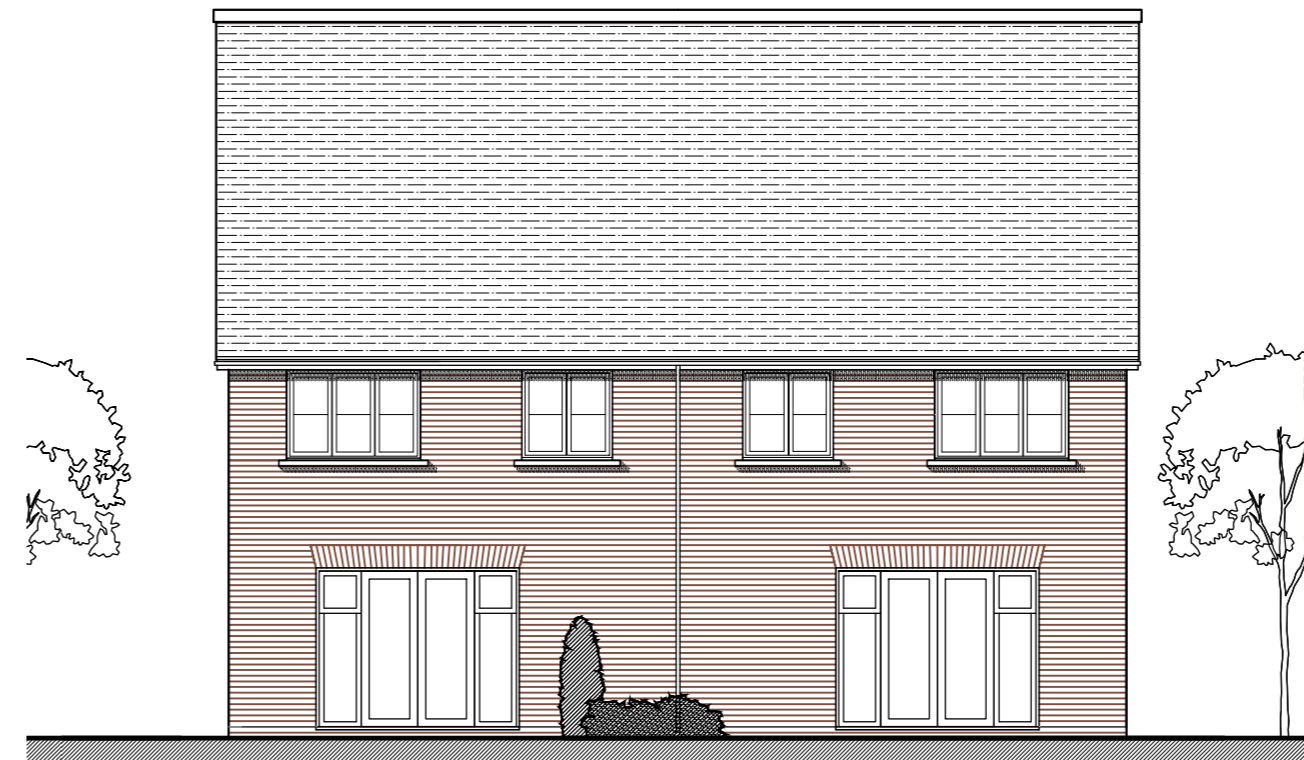

Rear Elevation

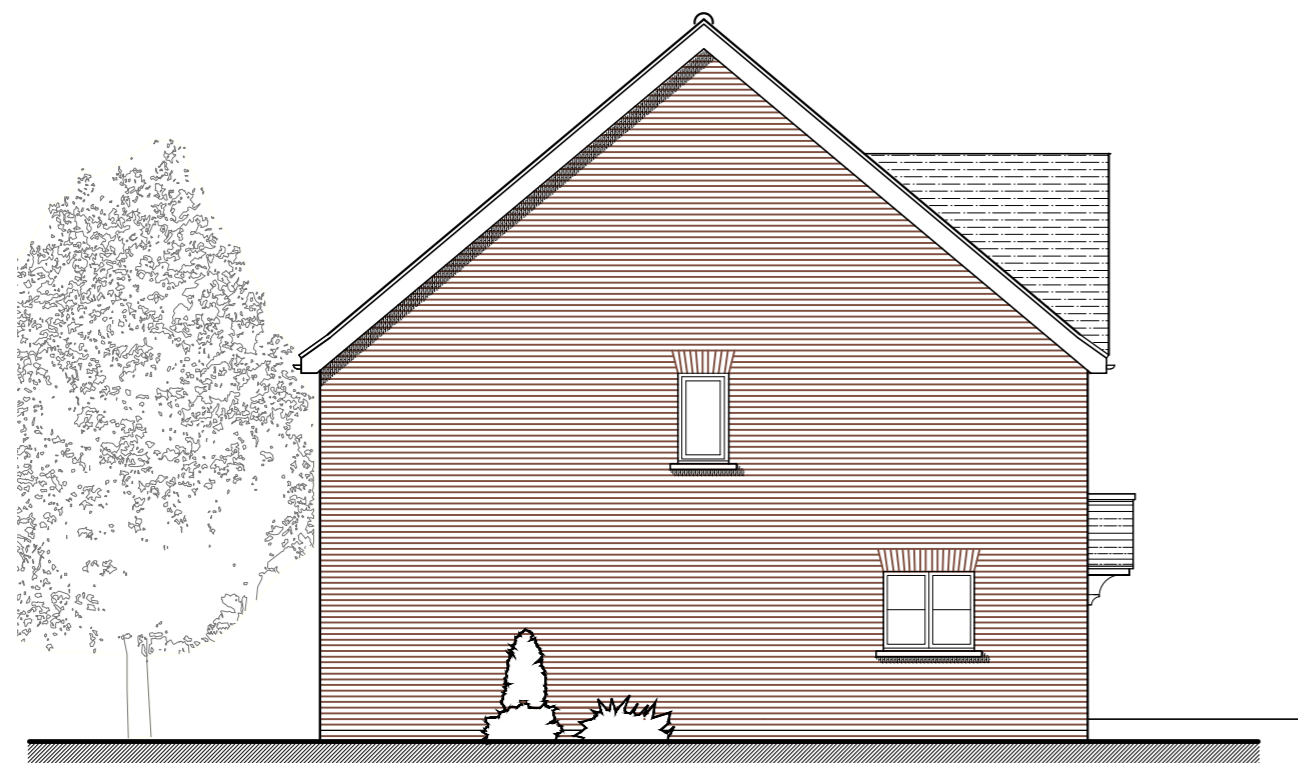

Side Elevation

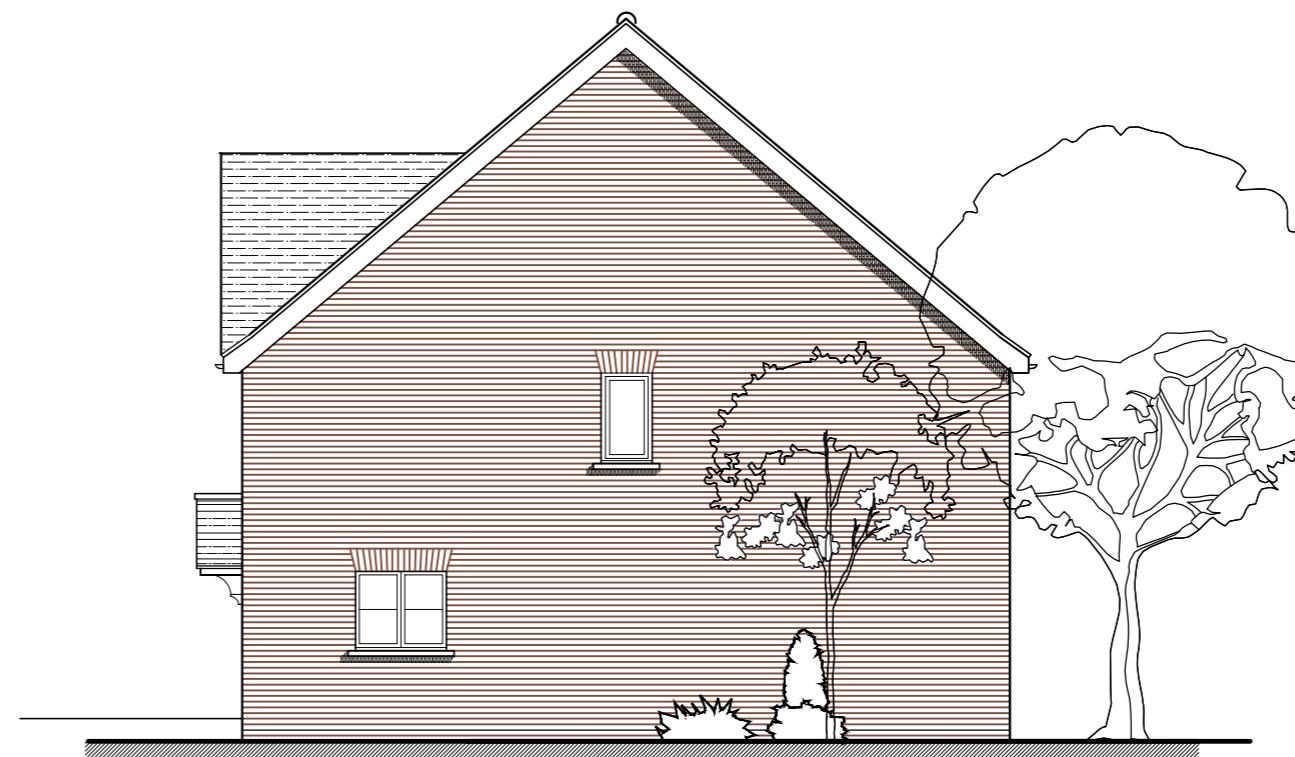

Side Elevation


client **Matthew Homes Ltd**

project **Land at Westfield Down
Westfield, East Sussex**

title **House types 5**

john finch partnership

chartered architects & town planning consultants

 

88 broomfield road
chelmsford cm1 1ss
01245 354319/250780
admin@johnfinchpartnership.co.uk

www.johnfinchpartnership.co.uk

date 27-08-17	scale 1:100
drawn MH/SC	checked RH
dwg no 3016:08	revision A