




Front Elevation



Rear Elevation

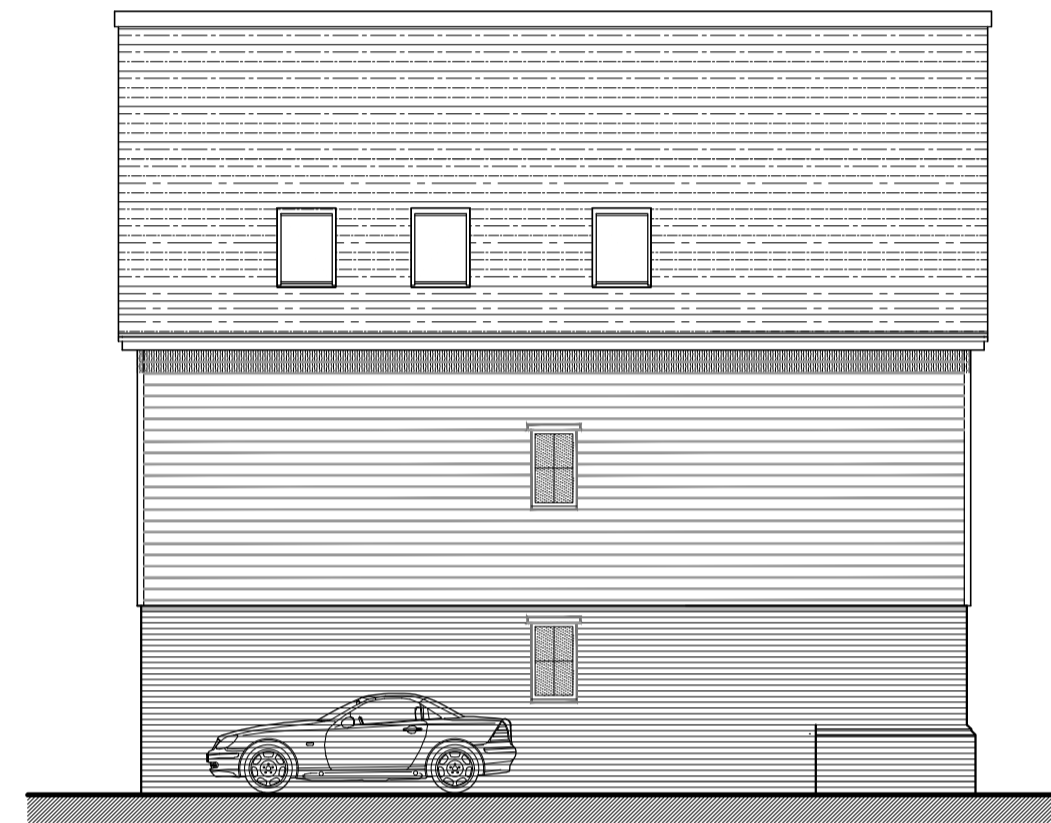


Side Elevation




Side Elevation



Ground Floor Plan

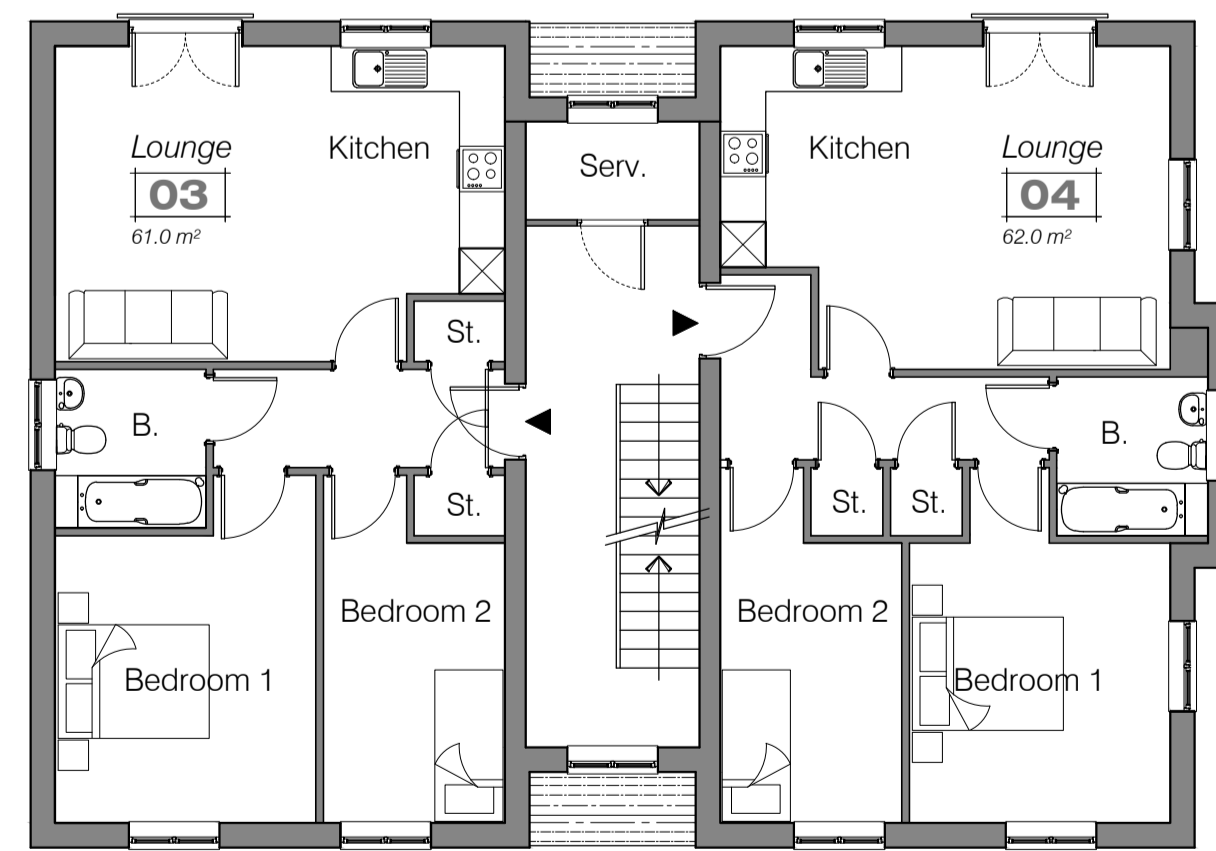

First Floor Plan

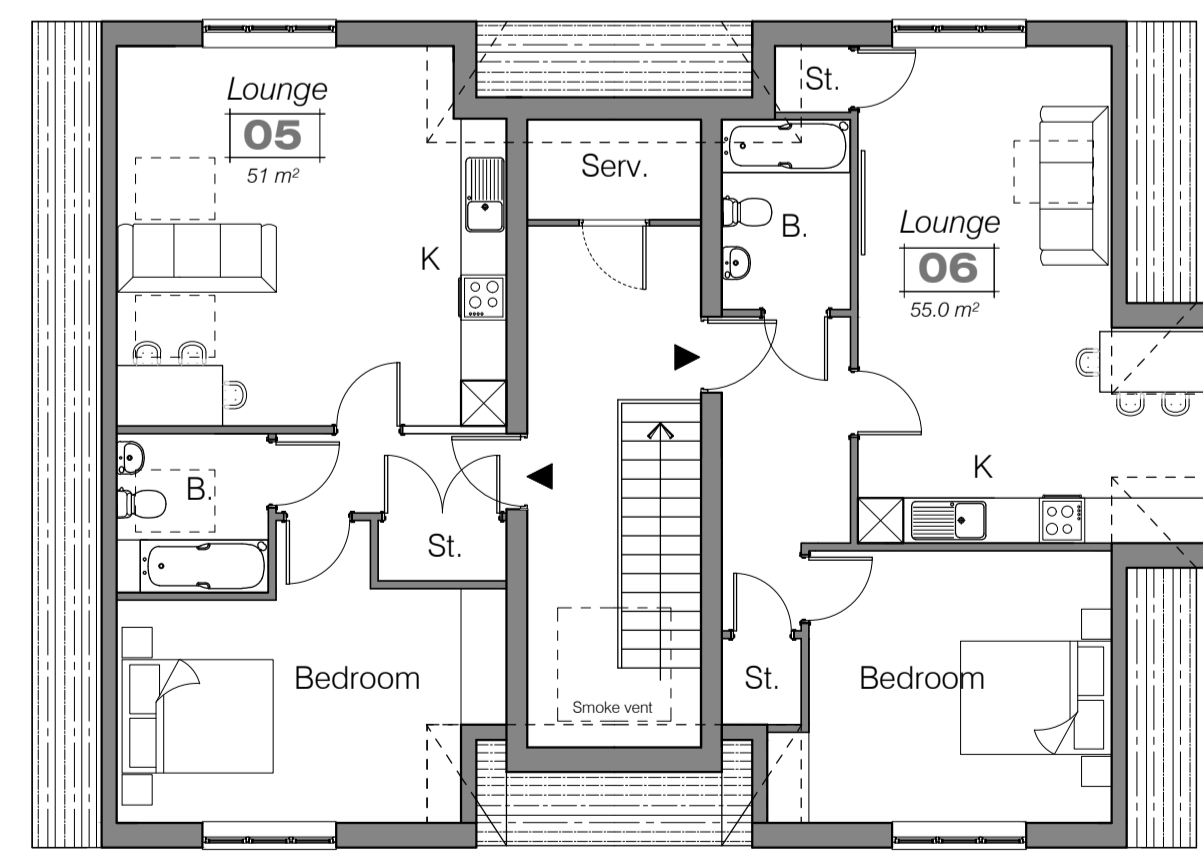

Second Floor Plan

client **Matthew Homes Ltd**

project **Land at Westfield Down
 Westfield, East Sussex**

title **Flat Types 8, 9 & 10**

john finch partnership

chartered architects & town planning consultants

 88 broomfield road
 chelmsford cm1 1ss
 01245 354319/250780
 admin@johnfinchpartnership.co.uk

www.johnfinchpartnership.co.uk

date 01:12:16 scale 1:100

drawn TW checked

dwg no. **3016:10** revision -