


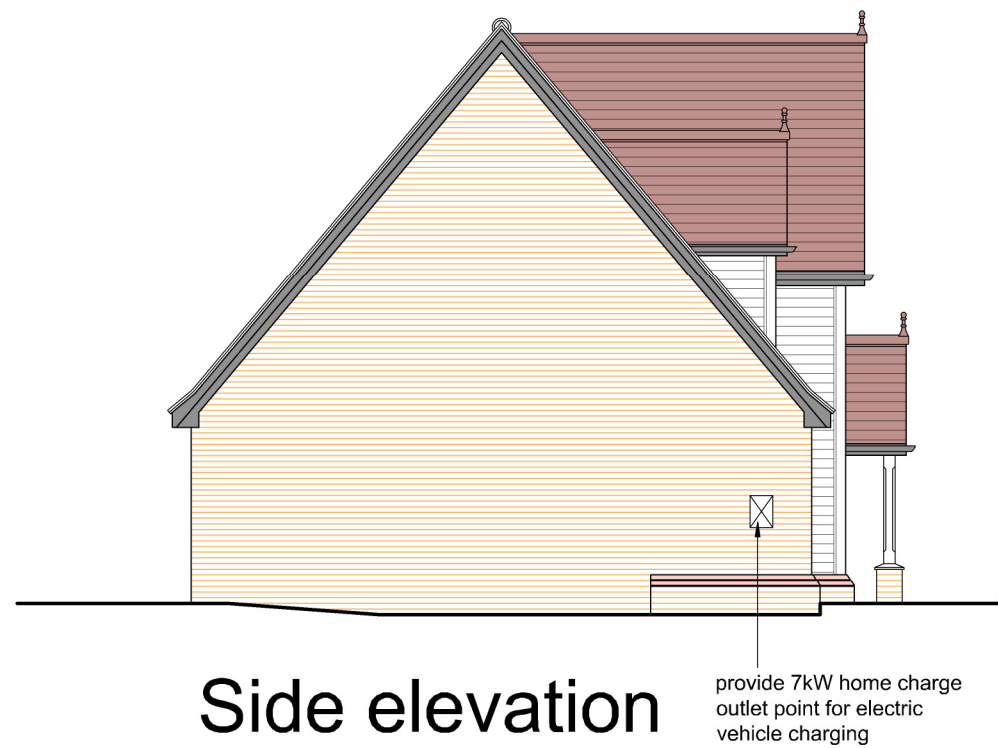
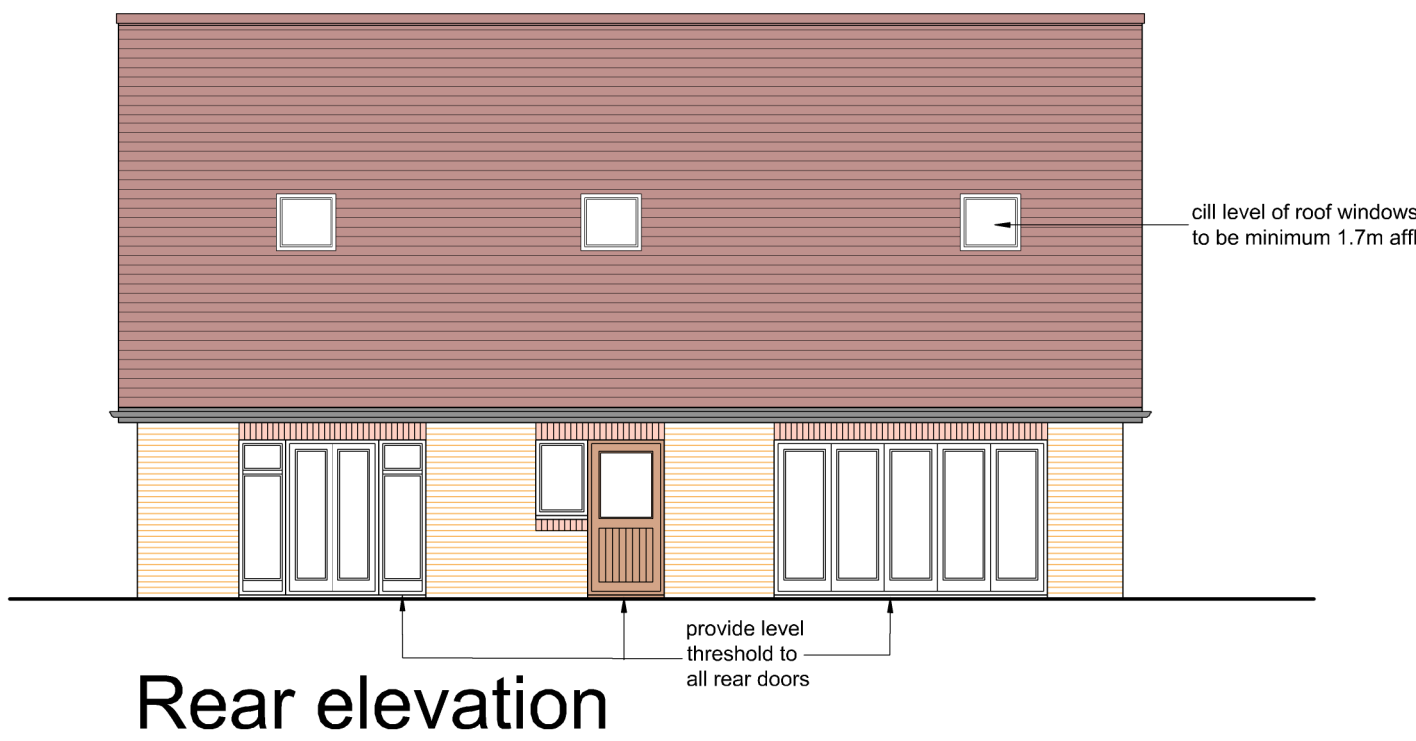


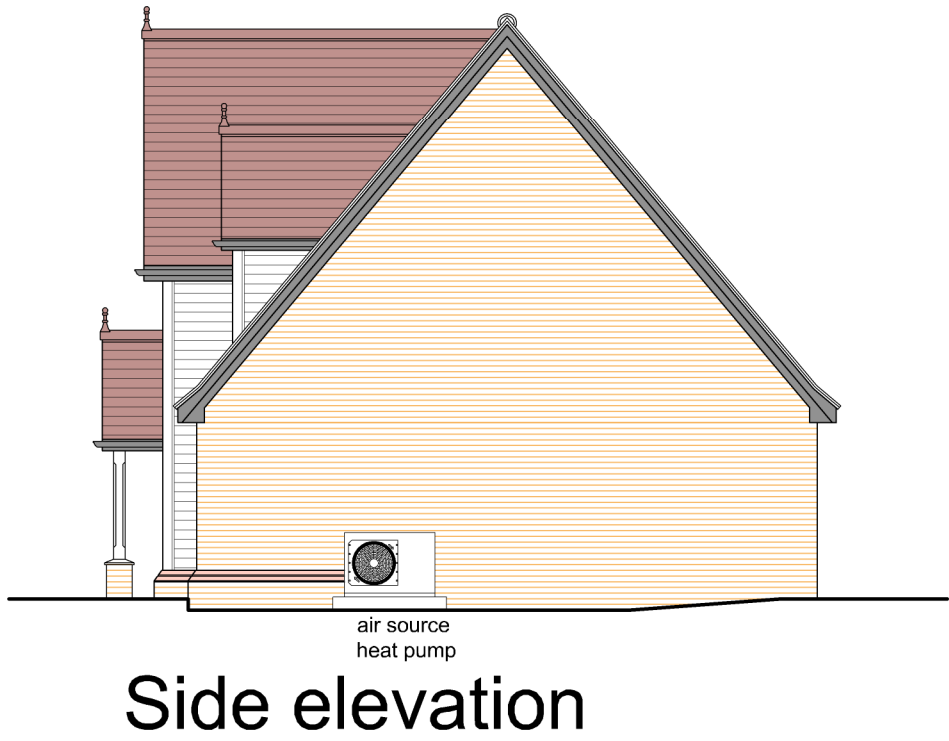

EXTERNAL MATERIALS:

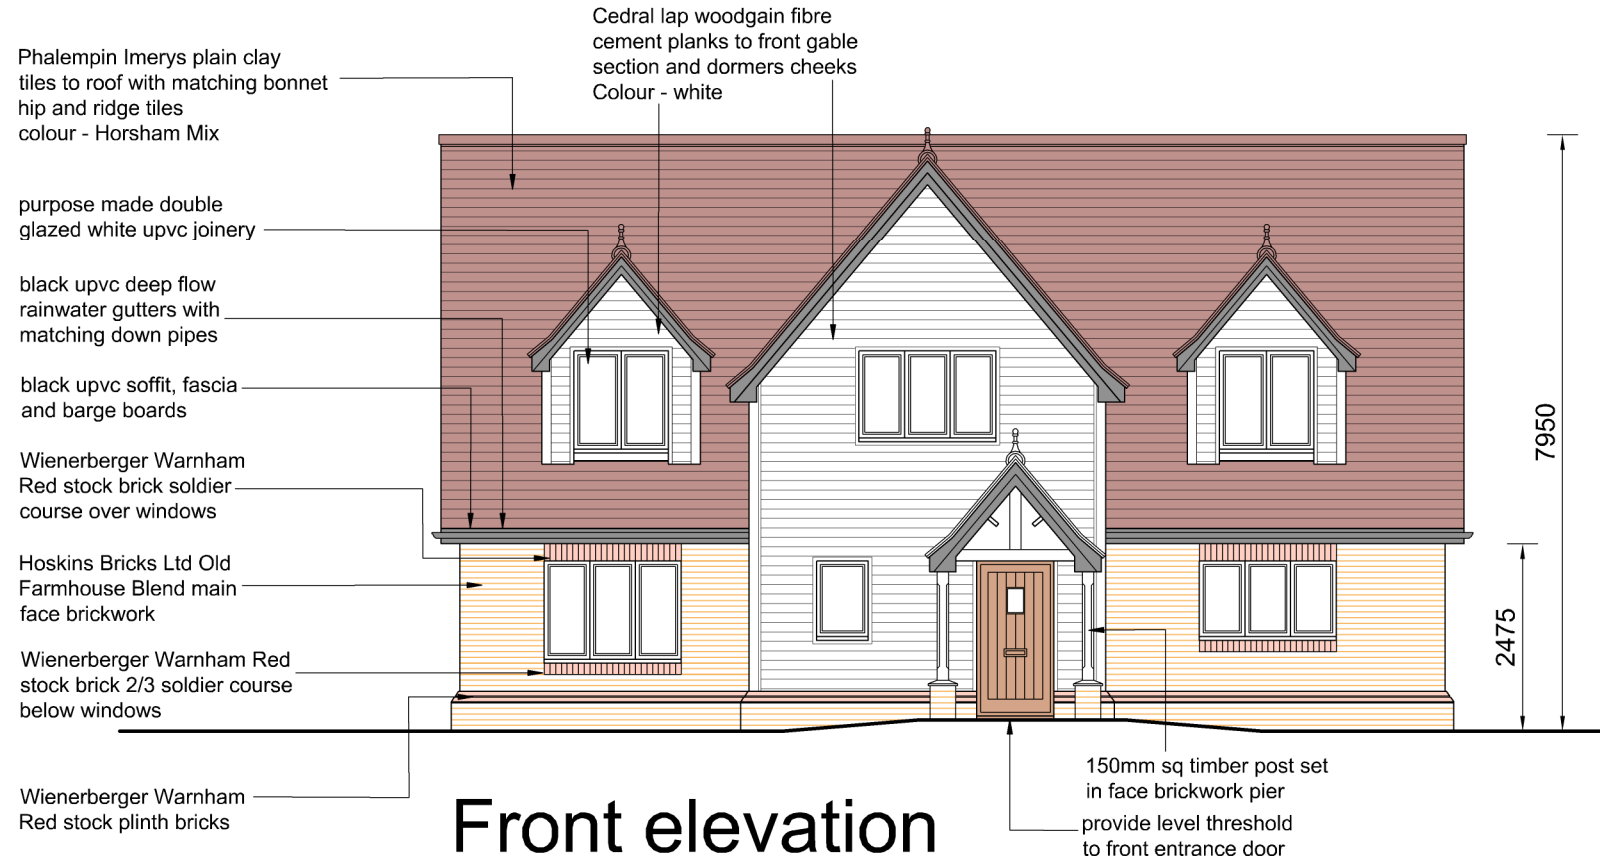

Hoskins Bricks Ltd Old Farmhouse Blend main face brickwork

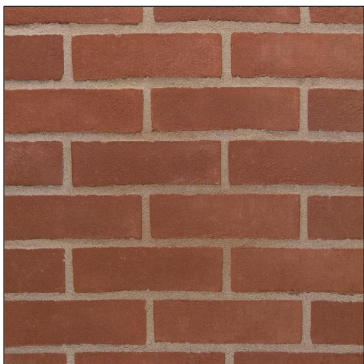


Wienerberger Warnham Red stocks feature and plinth bricks






Phalempin Imerys plain clay tiles to main roof colour - Horsham Mix



Cedral lap woodgain fibre cement planks Colour - white

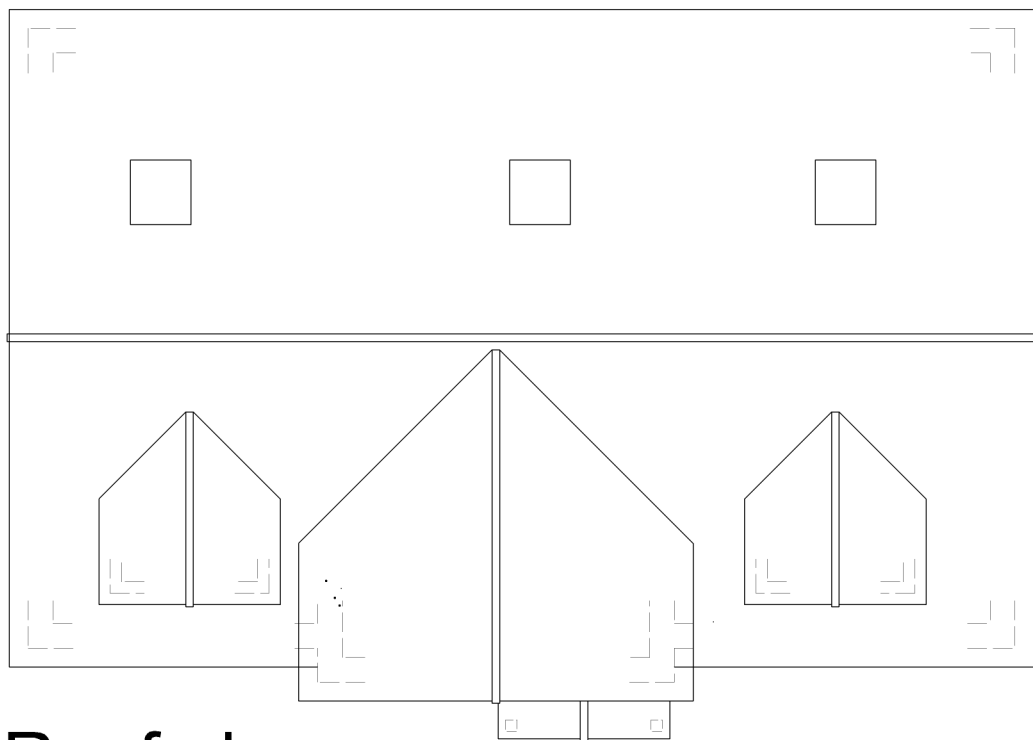

Roof plan

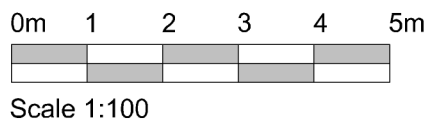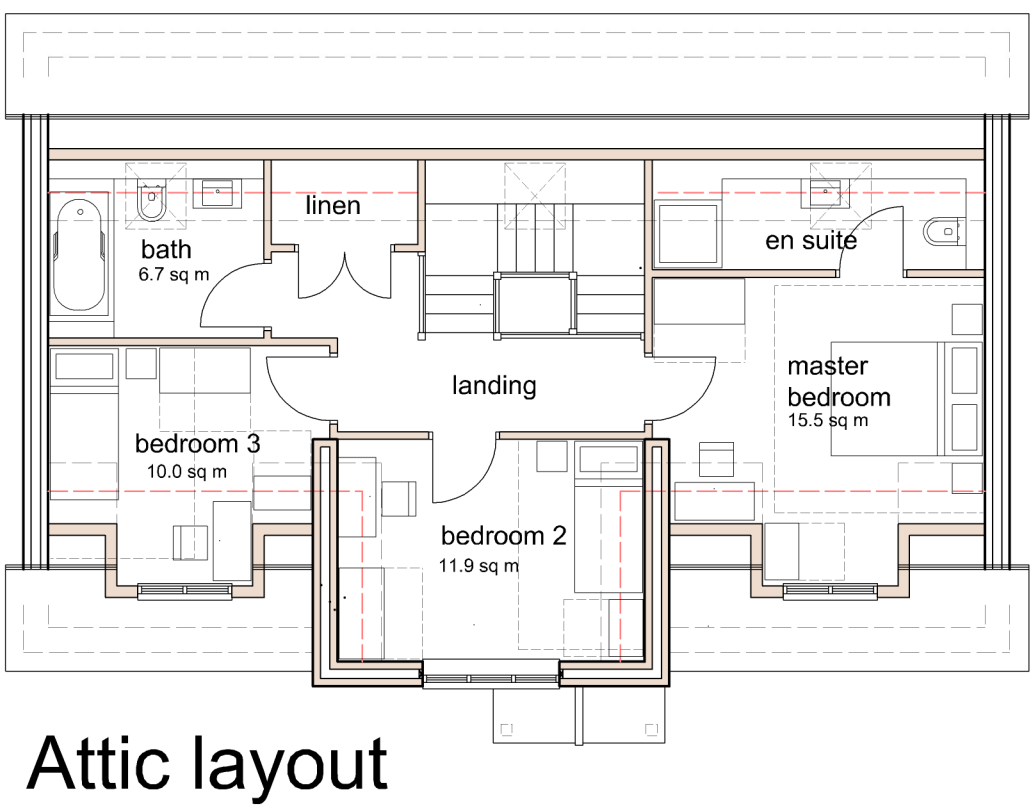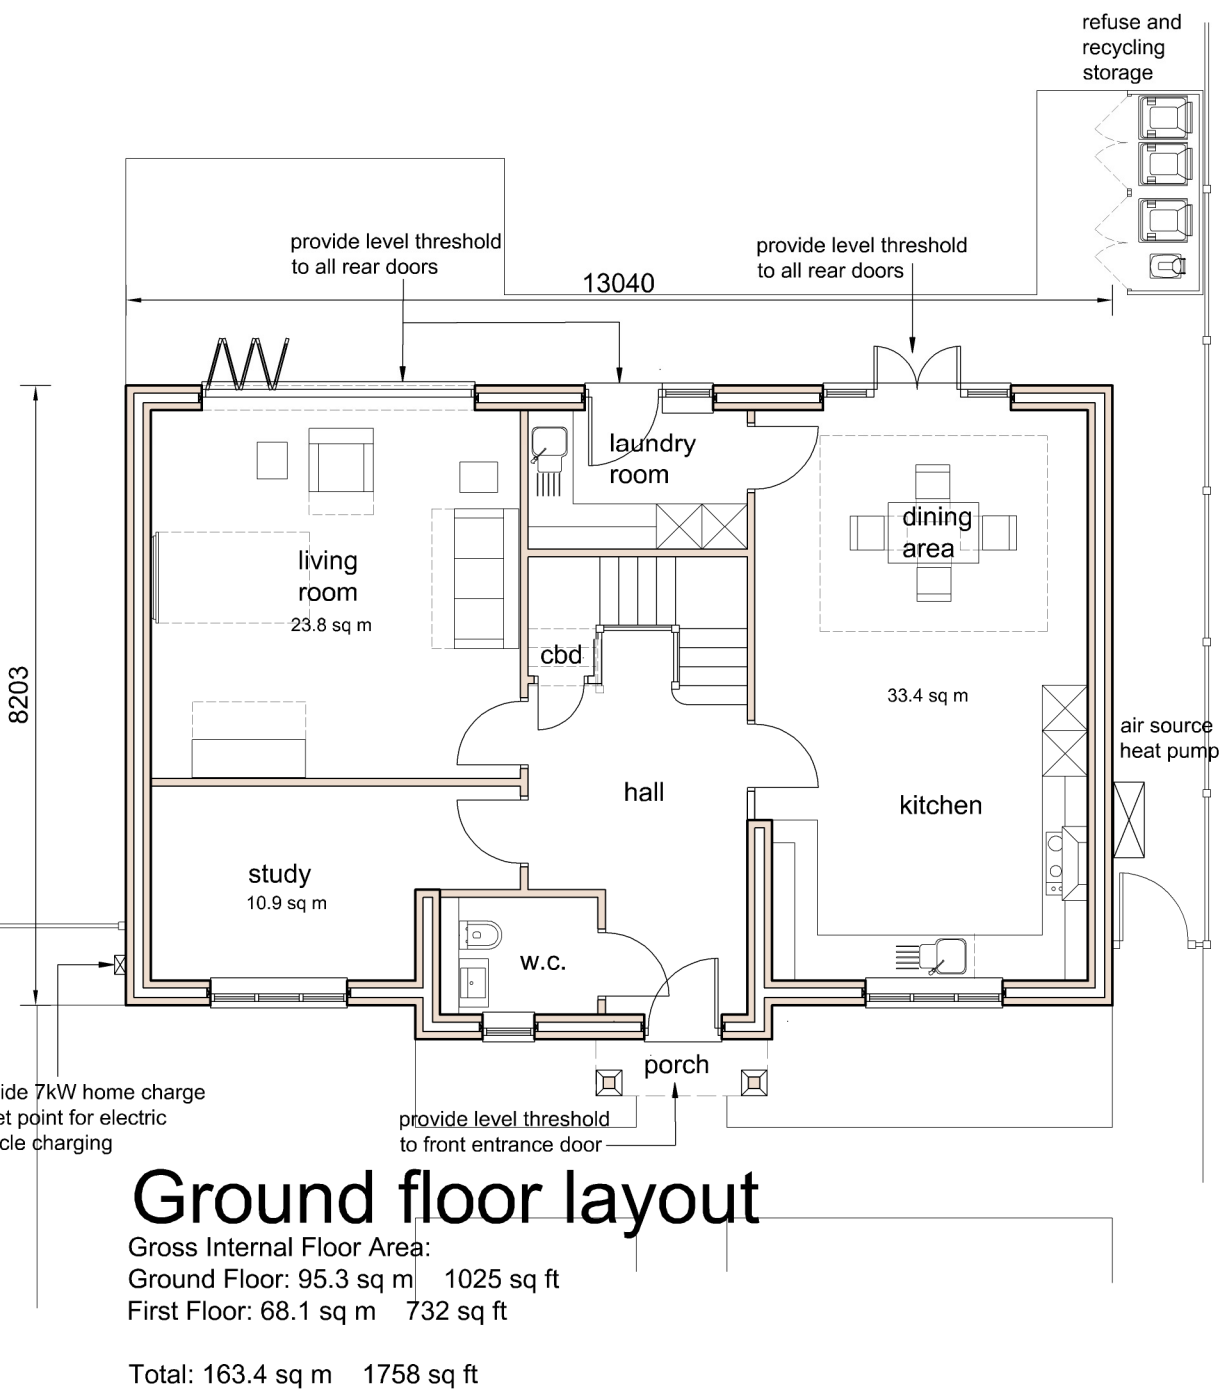

Project Address:
proposed development at:
Fours Winds & Orchard Nurseries
New Road, Egerton
Ashford Kent TN27 9DT

Drawing Title:
House Type Plot 1
Accessible & Adaptable Dwelling
M4(2) compliant

Scale:
1:100 @ A2

Date:
February 2025

Drawing Number:
NR/675/PD-102

Revision:
A:

Client
Lansdown Asset Management

Nigel Bradbury Designs
PO BOX 908
Orpington, Kent BR6 1NU
Telephone: 07976 392164
e.mail: nigel@nigelbradburydesigns.co.uk



07.04.2025

Revision A:

dwelling plot number changed (previously Plot 3)

Drawing Status: Issued for planning

Date: 05.02.2025

© Copyright Nigel Bradbury Designs