




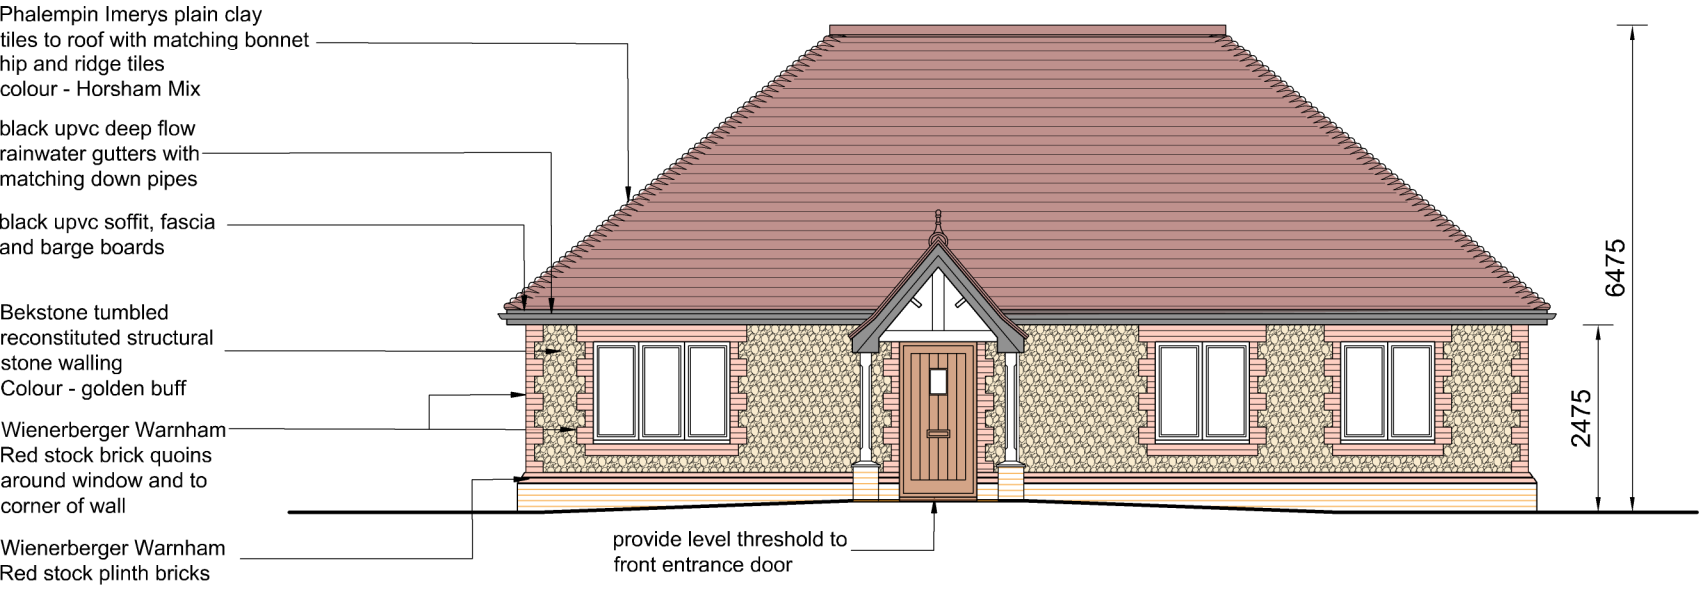


Front elevation

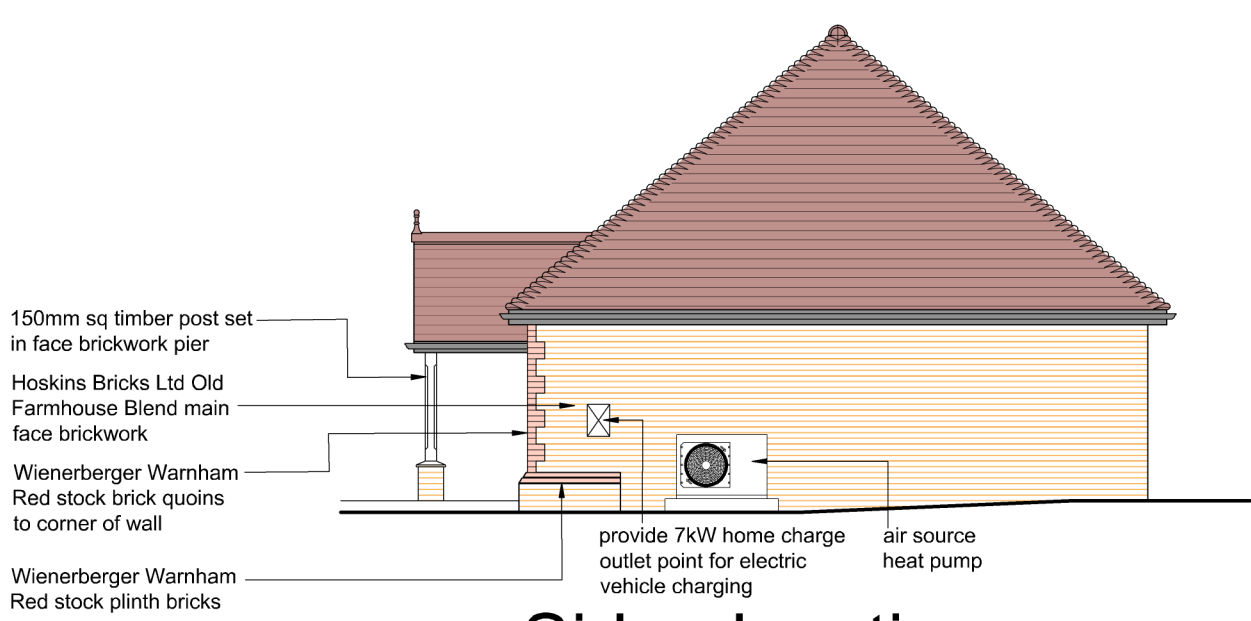


Side elevation

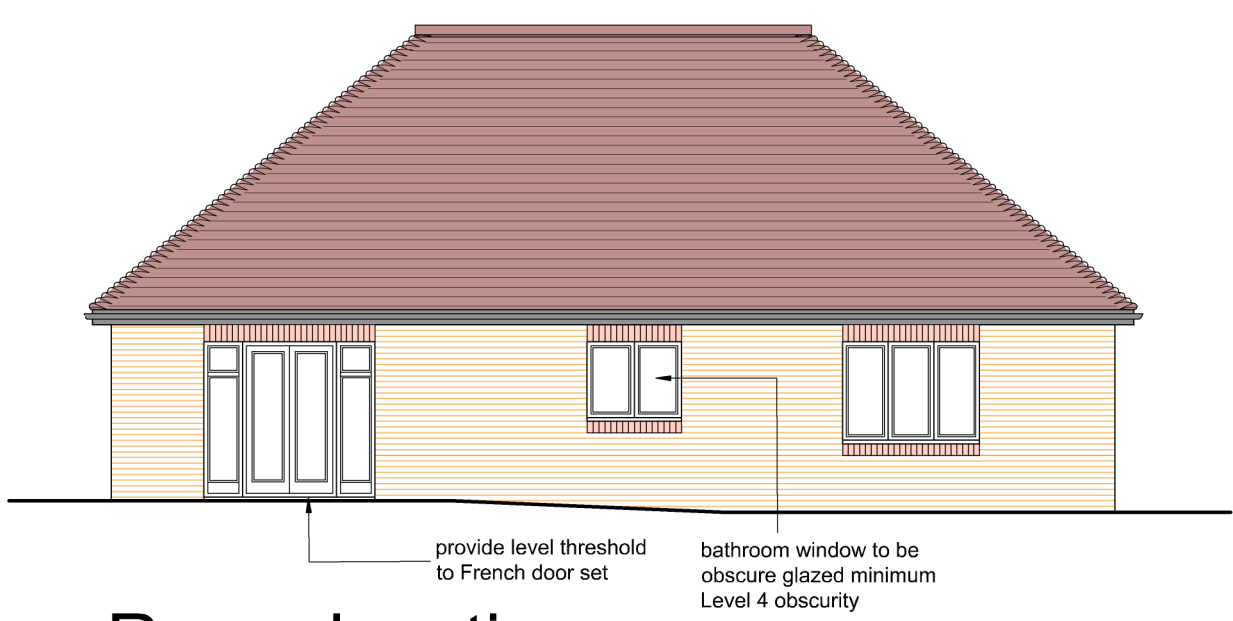

Rear elevation

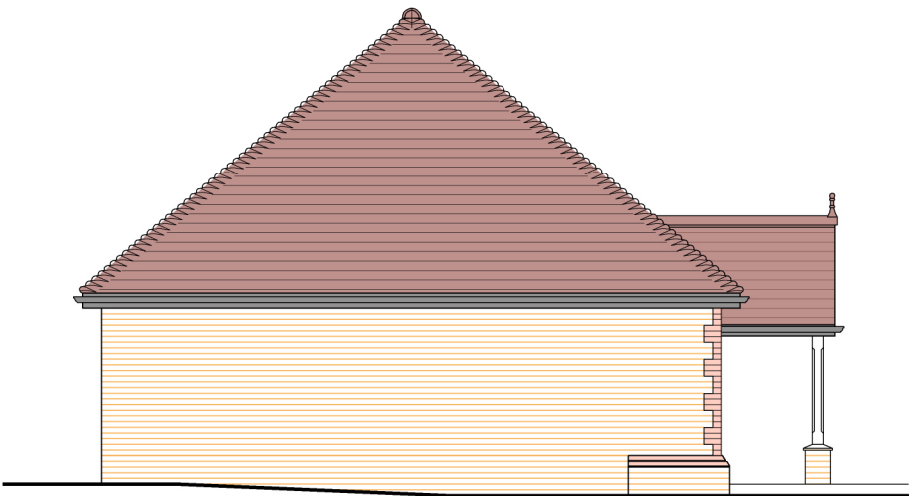


Side elevation

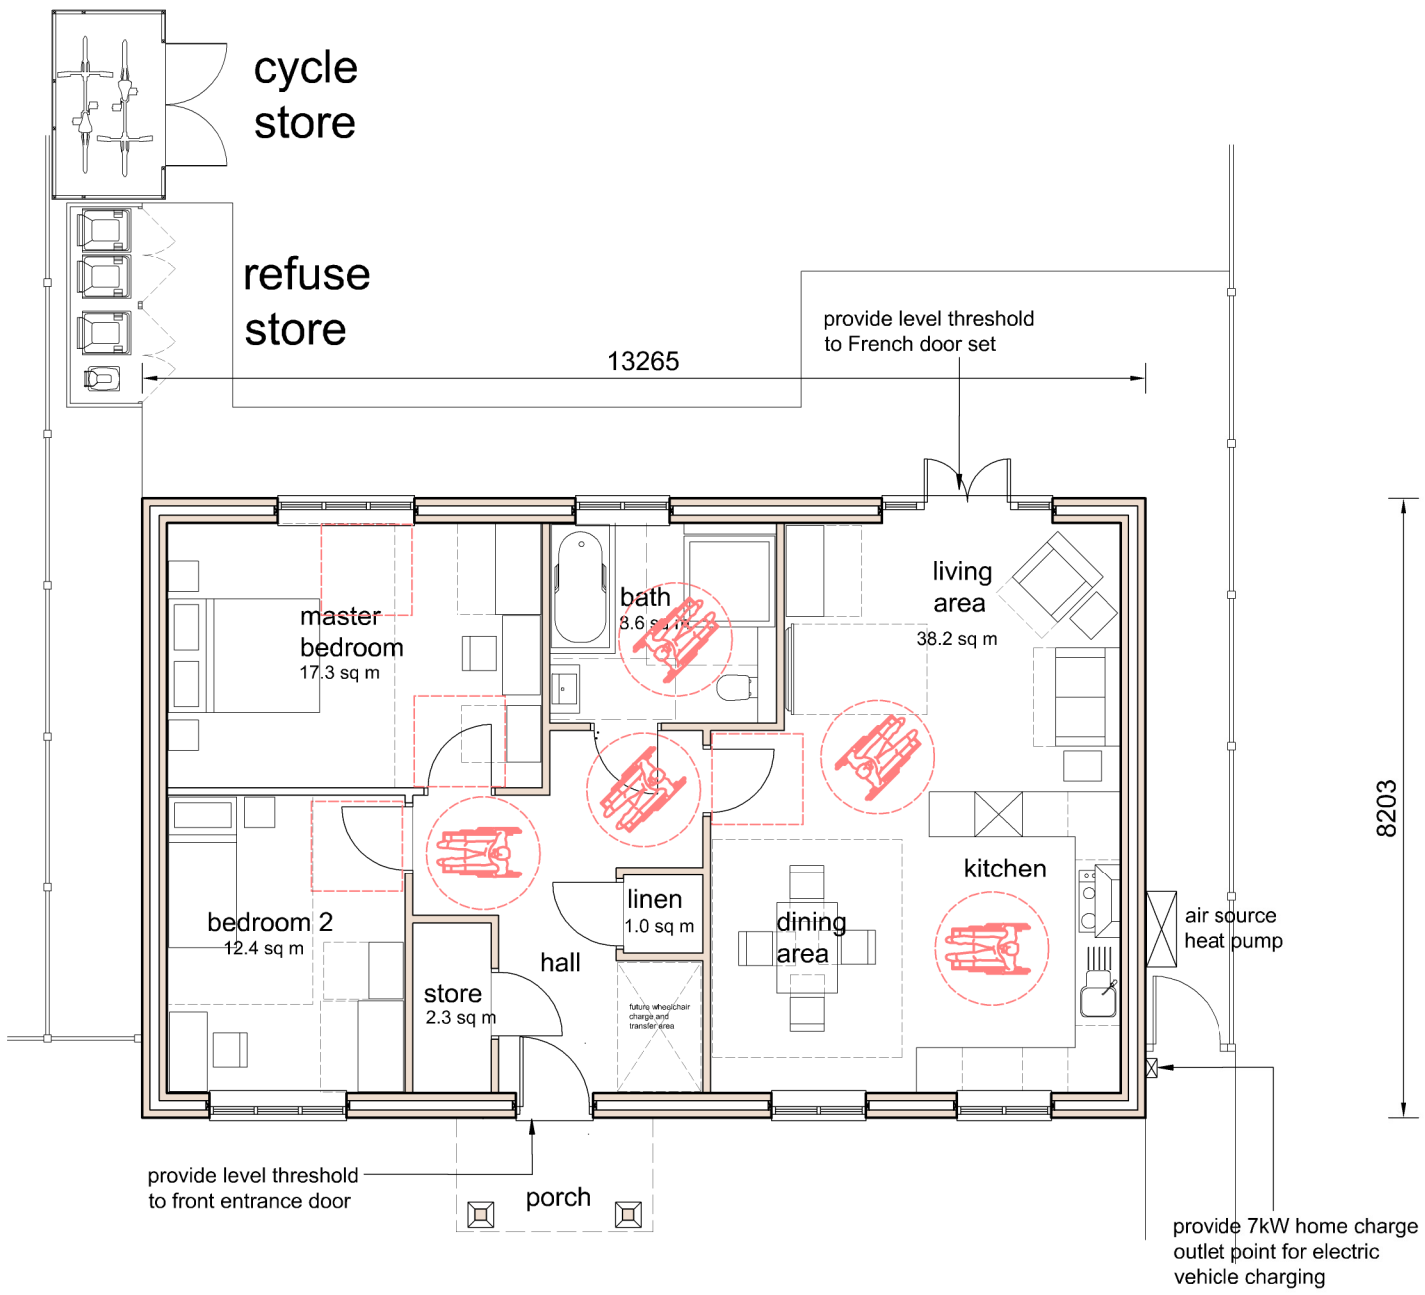


Ground floor layout

Gross Internal Floor Area:
Ground Floor: 95.2 sq m 1024 sq ft

EXTERNAL MATERIALS:

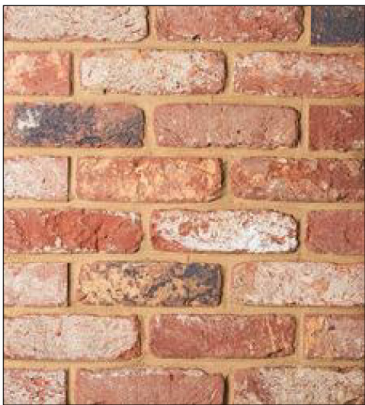

Hoskins Bricks Ltd Old Farmhouse Blend main face brickwork

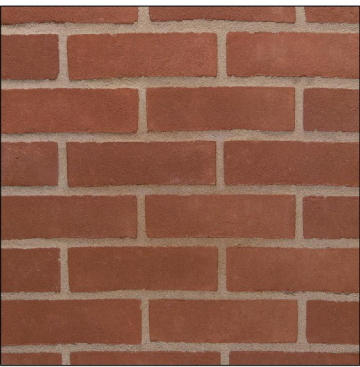

Wienerberger Warnham Red stocks feature and plinth bricks



Phalempin Imerys plain clay tiles to main roof colour - Horsham Mix



Bekstone tumbled reconstituted structural stone walling Colour - golden buff

0m 1 2 3 4 5m



Scale 1:100

Project Address:
**proposed development at:
Fours Winds & Orchard Nurseries
New Road, Egerton
Ashford Kent TN27 9DT**

Drawing Title:
**House Type Plot 3
Wheelchair User Dwelling
M4(3) compliant**

Scale:
1:100 @ A2

Date:
April 2025

Drawing Number:
NR/675/PD-105

Revision:

Client
Lansdown Asset Management

Nigel Bradbury Designs
PO BOX 908
Orpington, Kent BR6 1NU
Telephone: 07976 392164
e.mail: nigel@nigelbradburydesigns.co.uk

Drawing Status: Issued for planning Date: 07.04.2025
© Copyright Nigel Bradbury Designs