




Front elevation




Side elevation

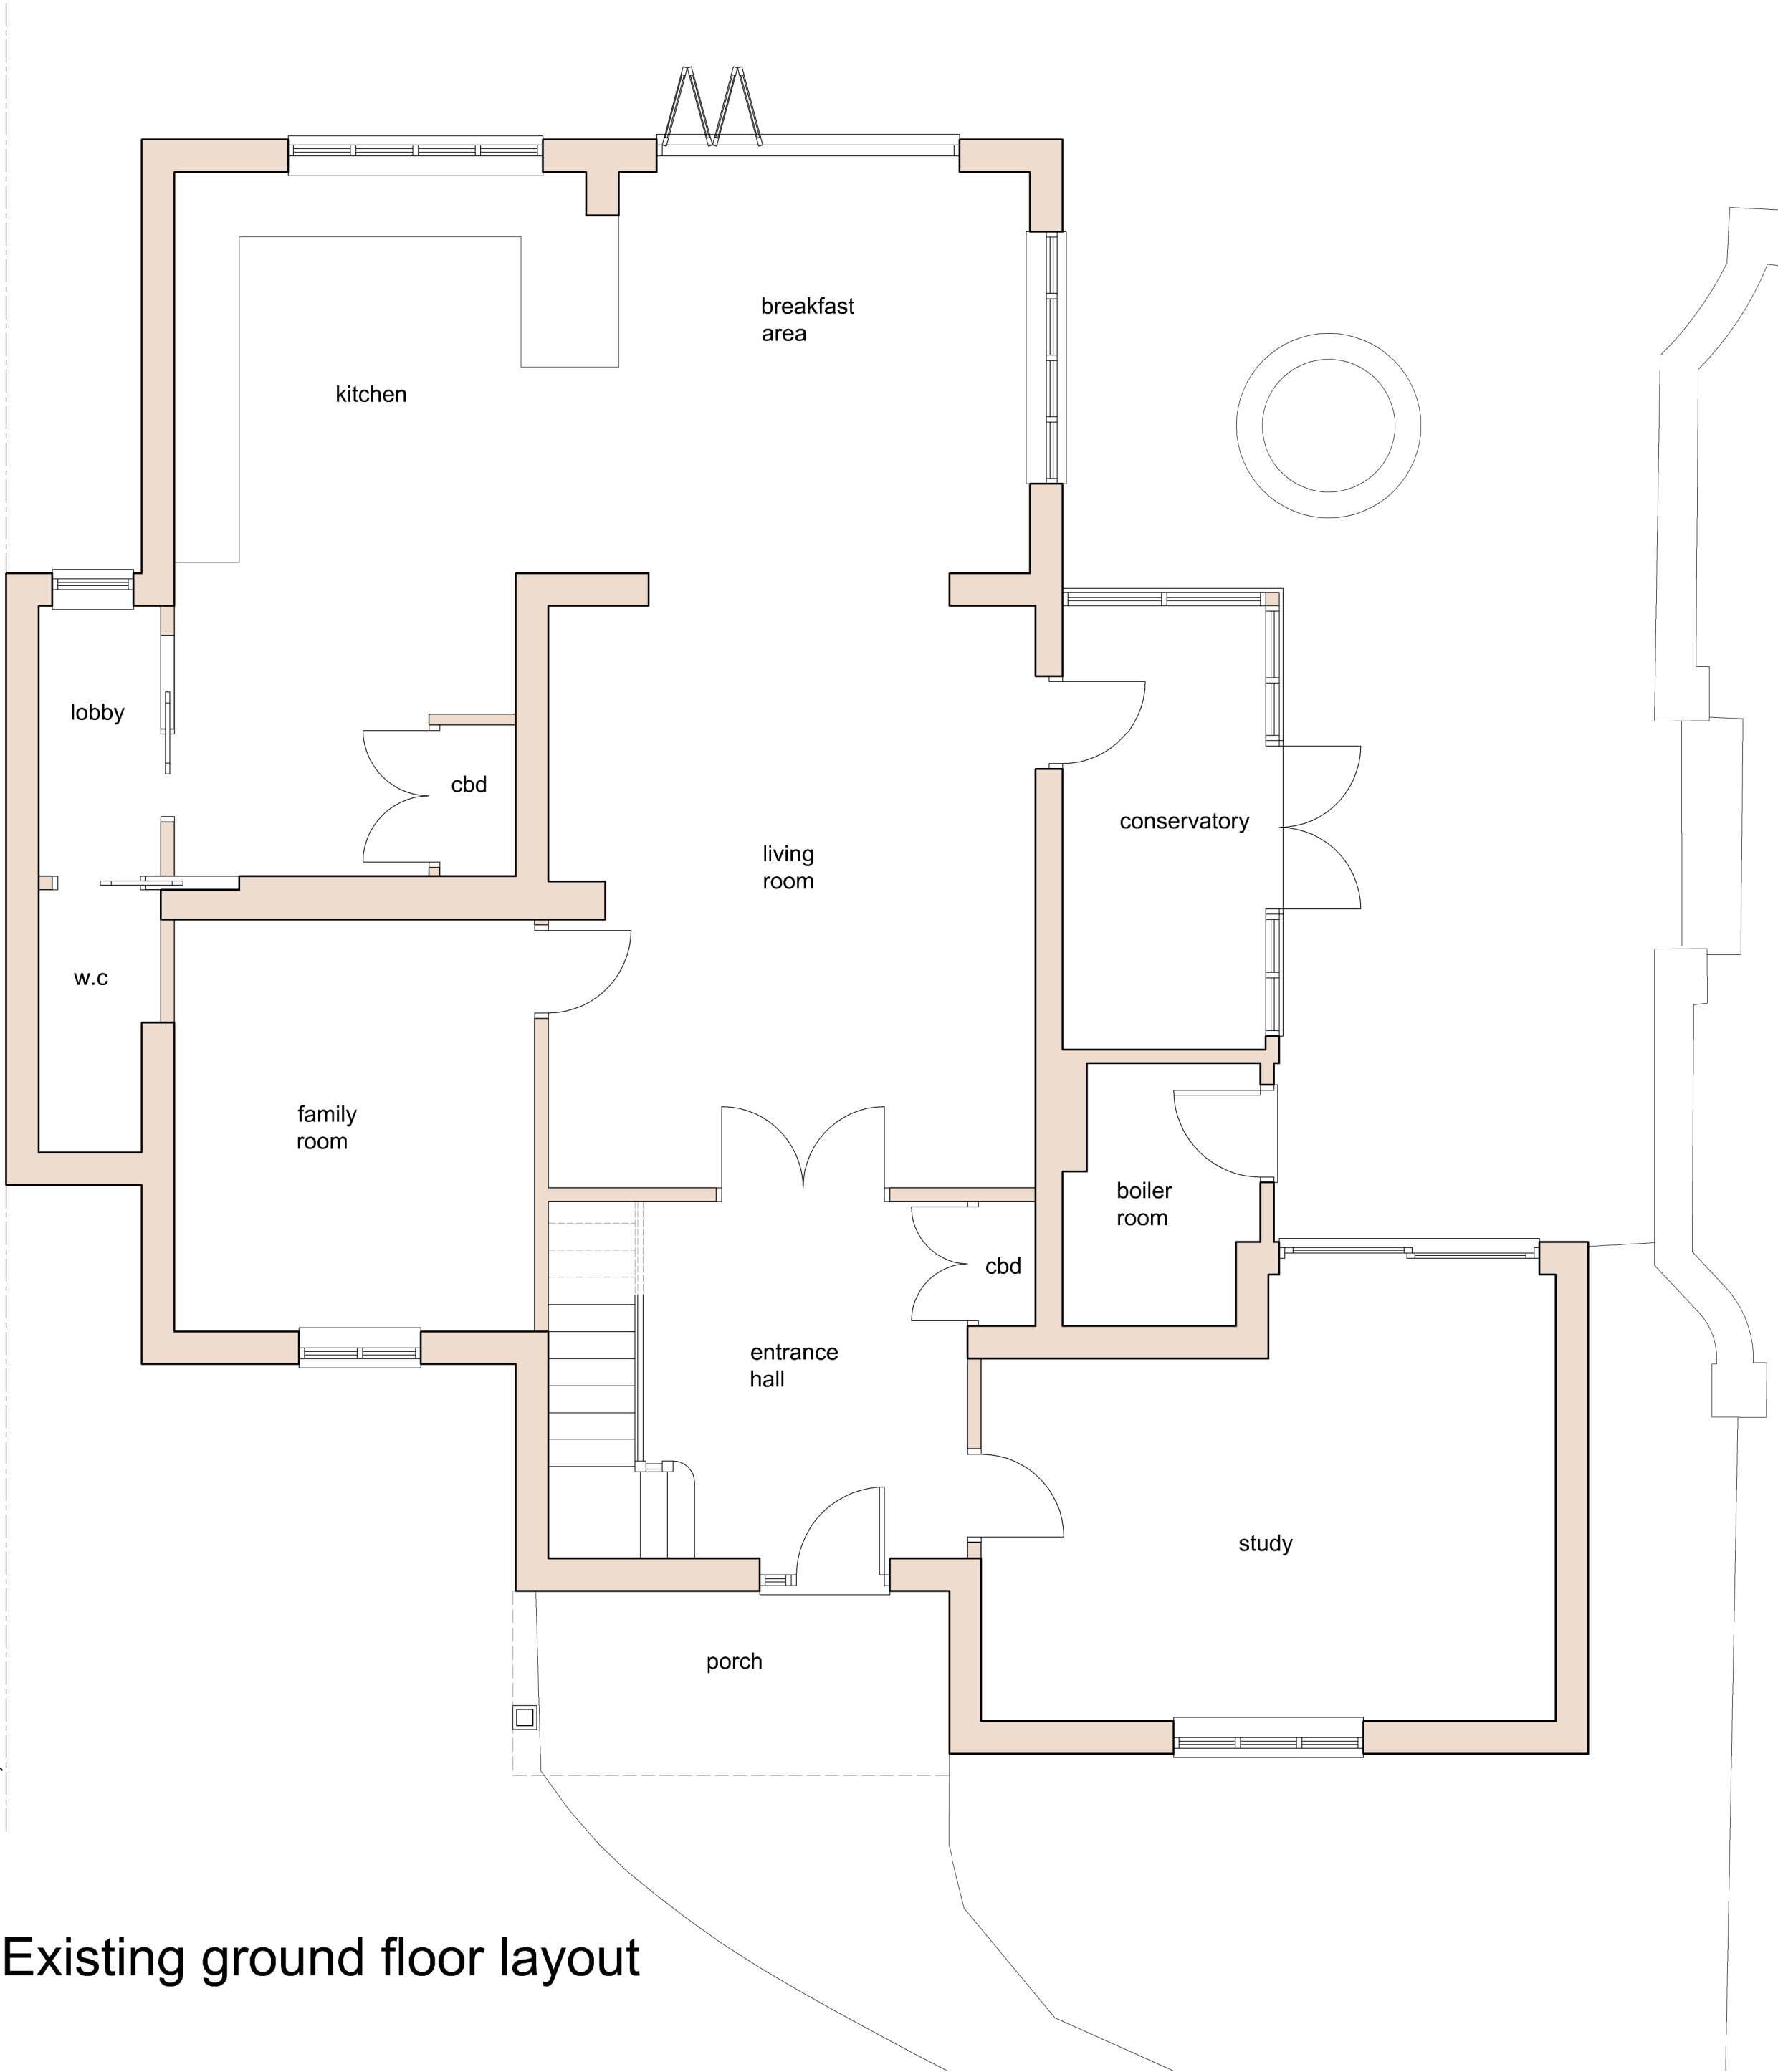


Existing ground floor layout




Rear elevation

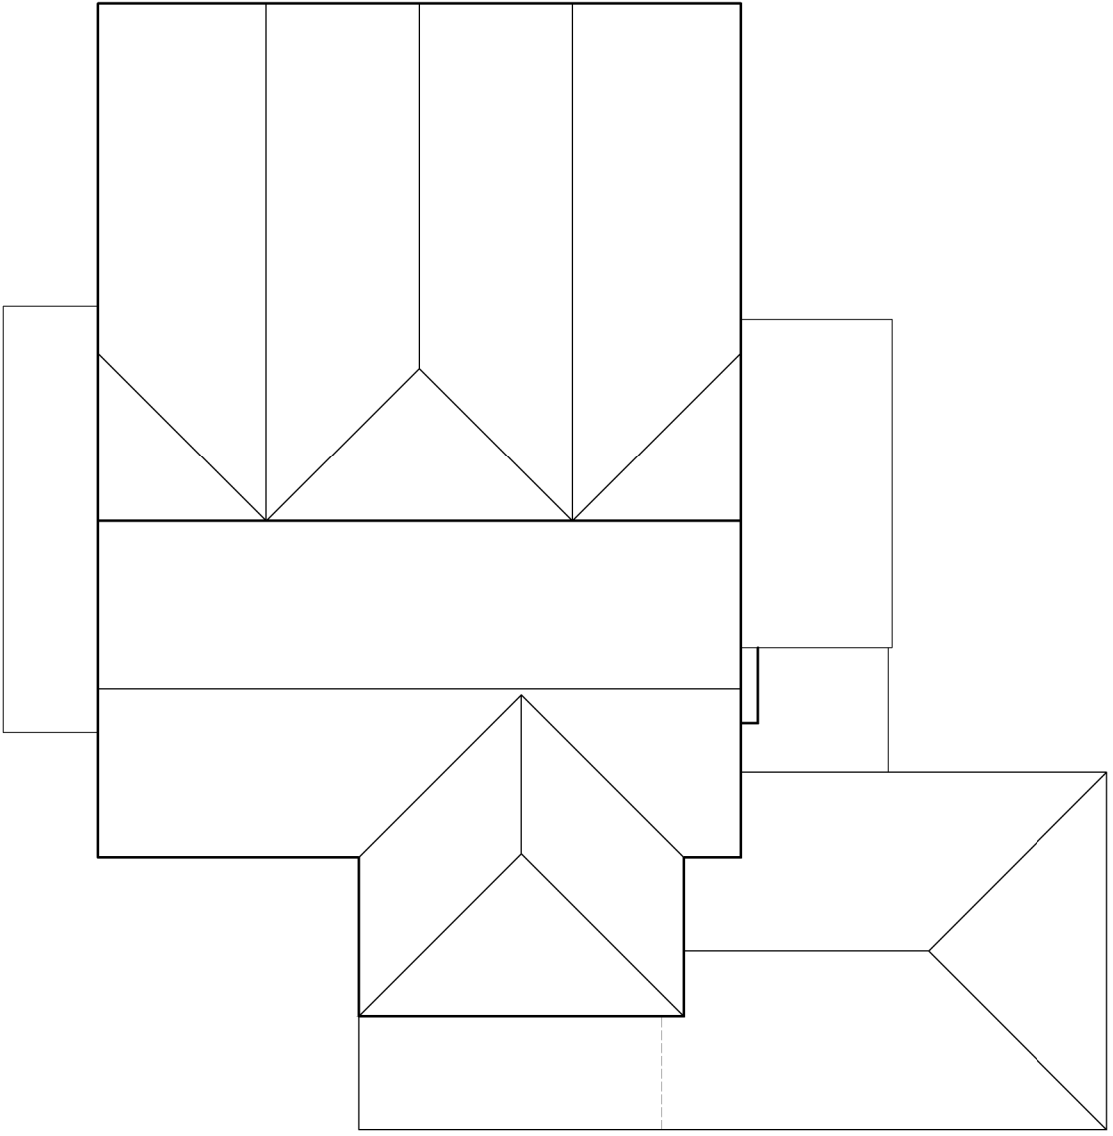

Existing roof plan

 

Scale 1:50

 

Scale 1:100

Project Address:  
**Fours Winds**  
**New Road**  
**Egerton, Ashford**  
**Kent TN27 9DT**

Drawing Title:  
**existing floor layout**  
**existing elevations**

Note: drawing produced from information supplied by client

Scale:  
1:50 1:100 @ A1

Date:  
June 2025

Drawing Number:  
**NR/675/PD-500**

Revision:  
**1**

Client:  
**Lansdown Asset Management**

Nigel Bradbury Designs  
PO BOX 908  
Ovington, Kent BR8 1NU  
Telephone: 01797 392164  
e-mail: nigel@nigelbradburydesigns.co.uk

  
© Copyright Nigel Bradbury Designs