




Front elevation

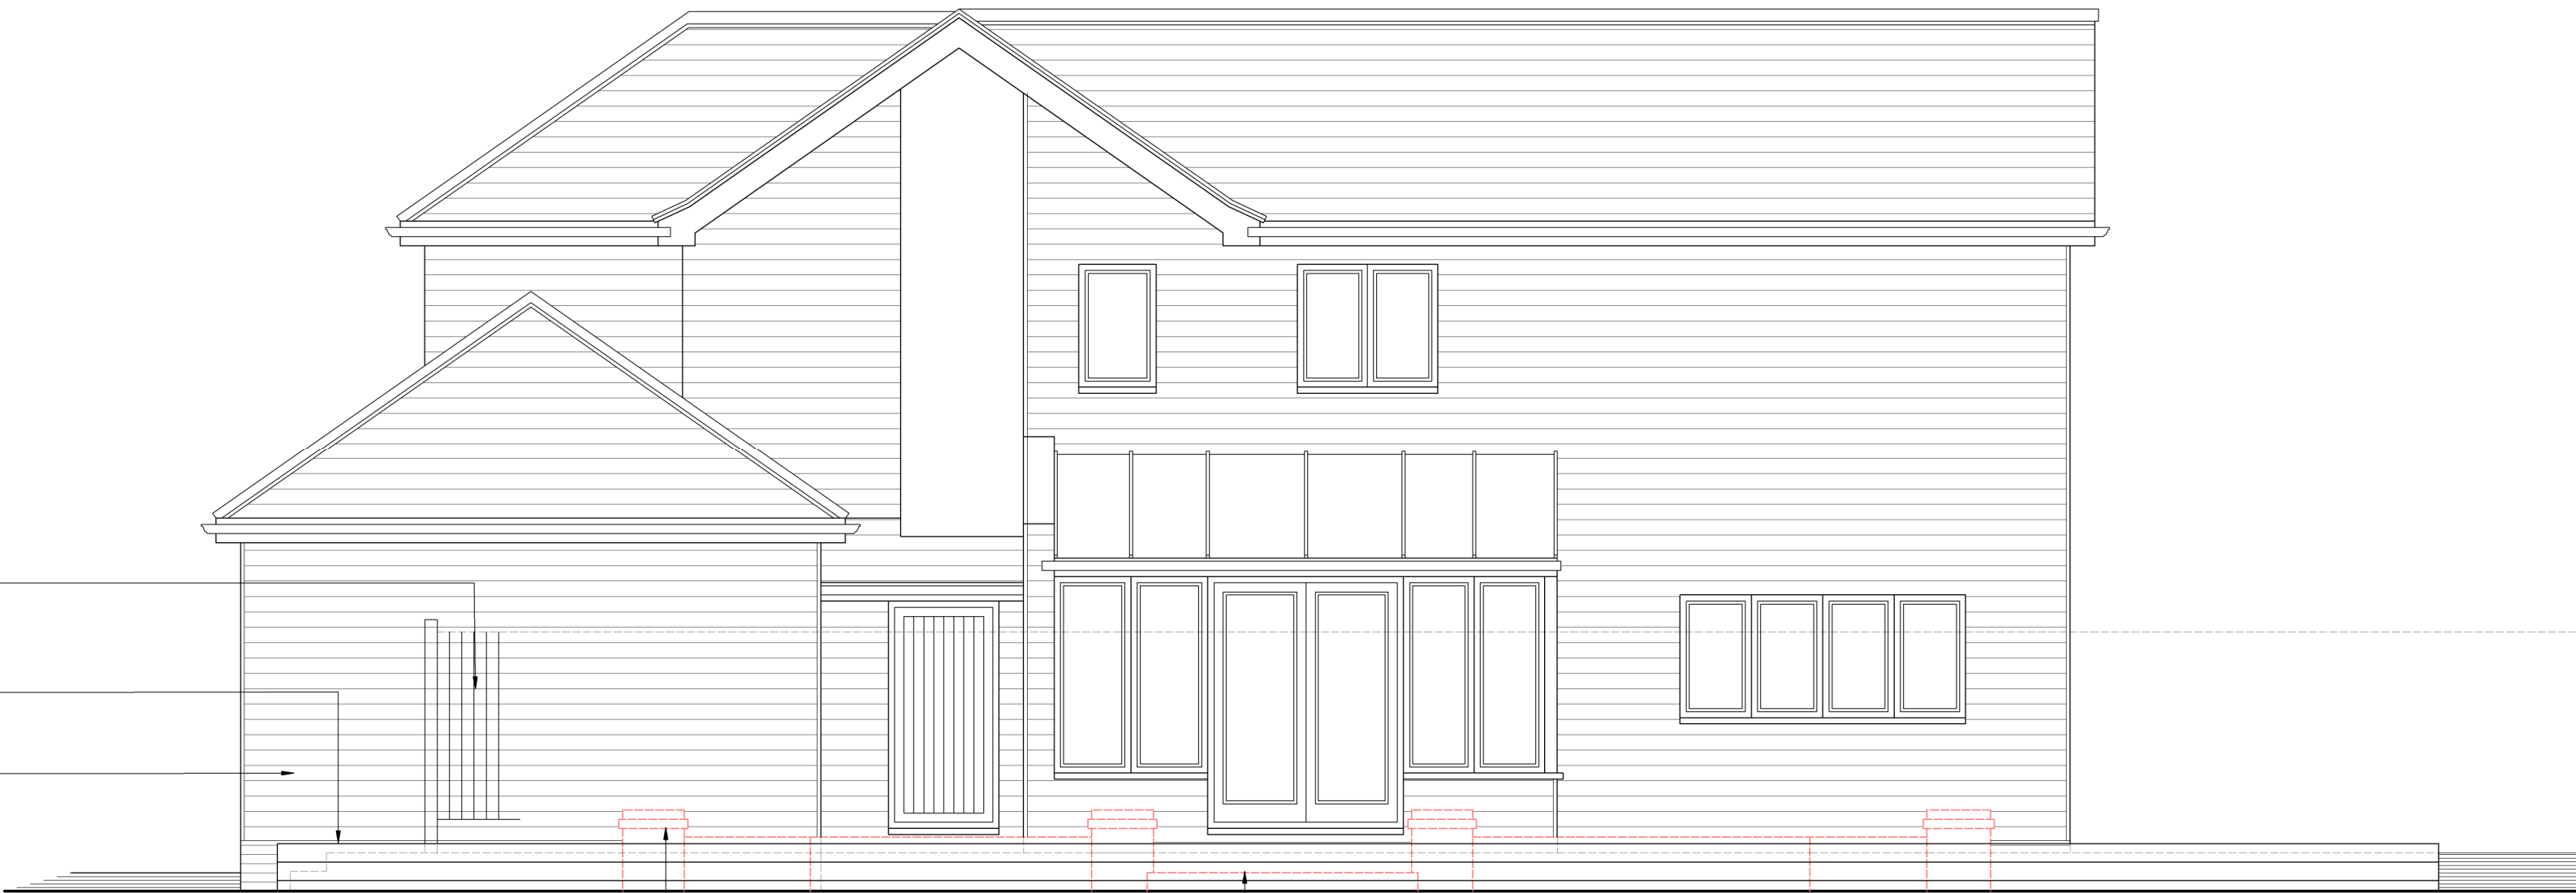


Side elevation

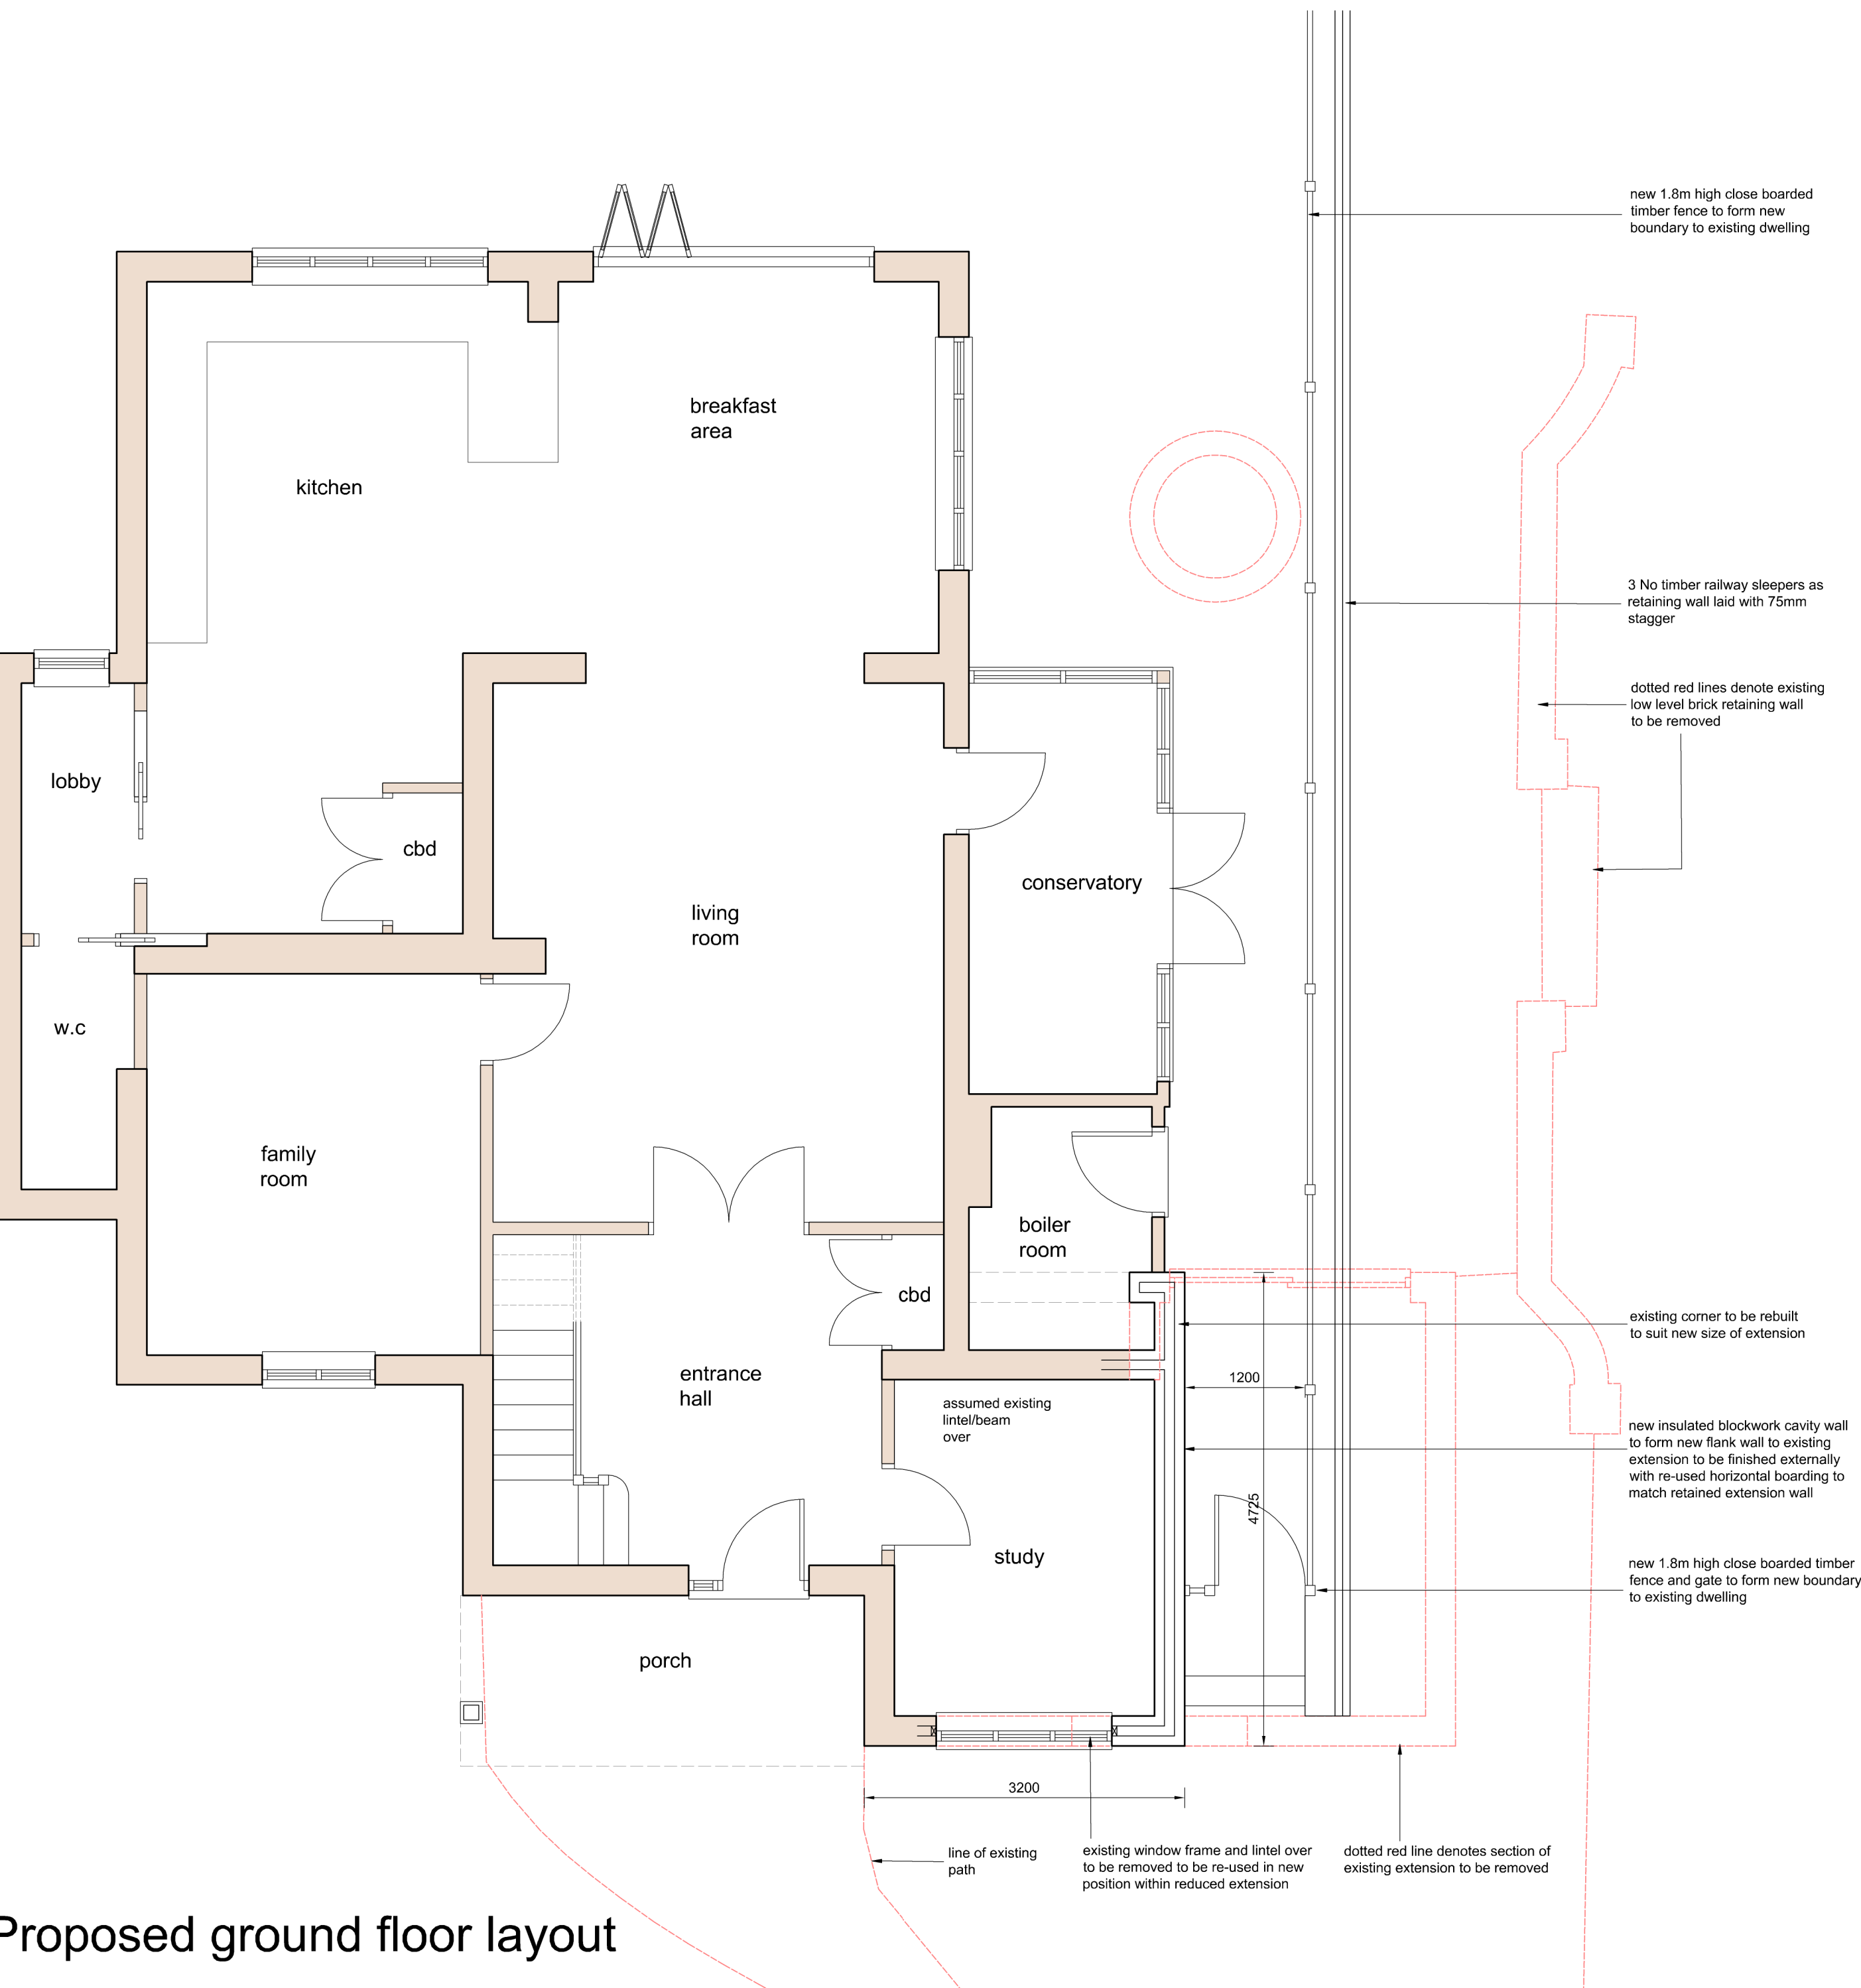


Proposed ground floor layout

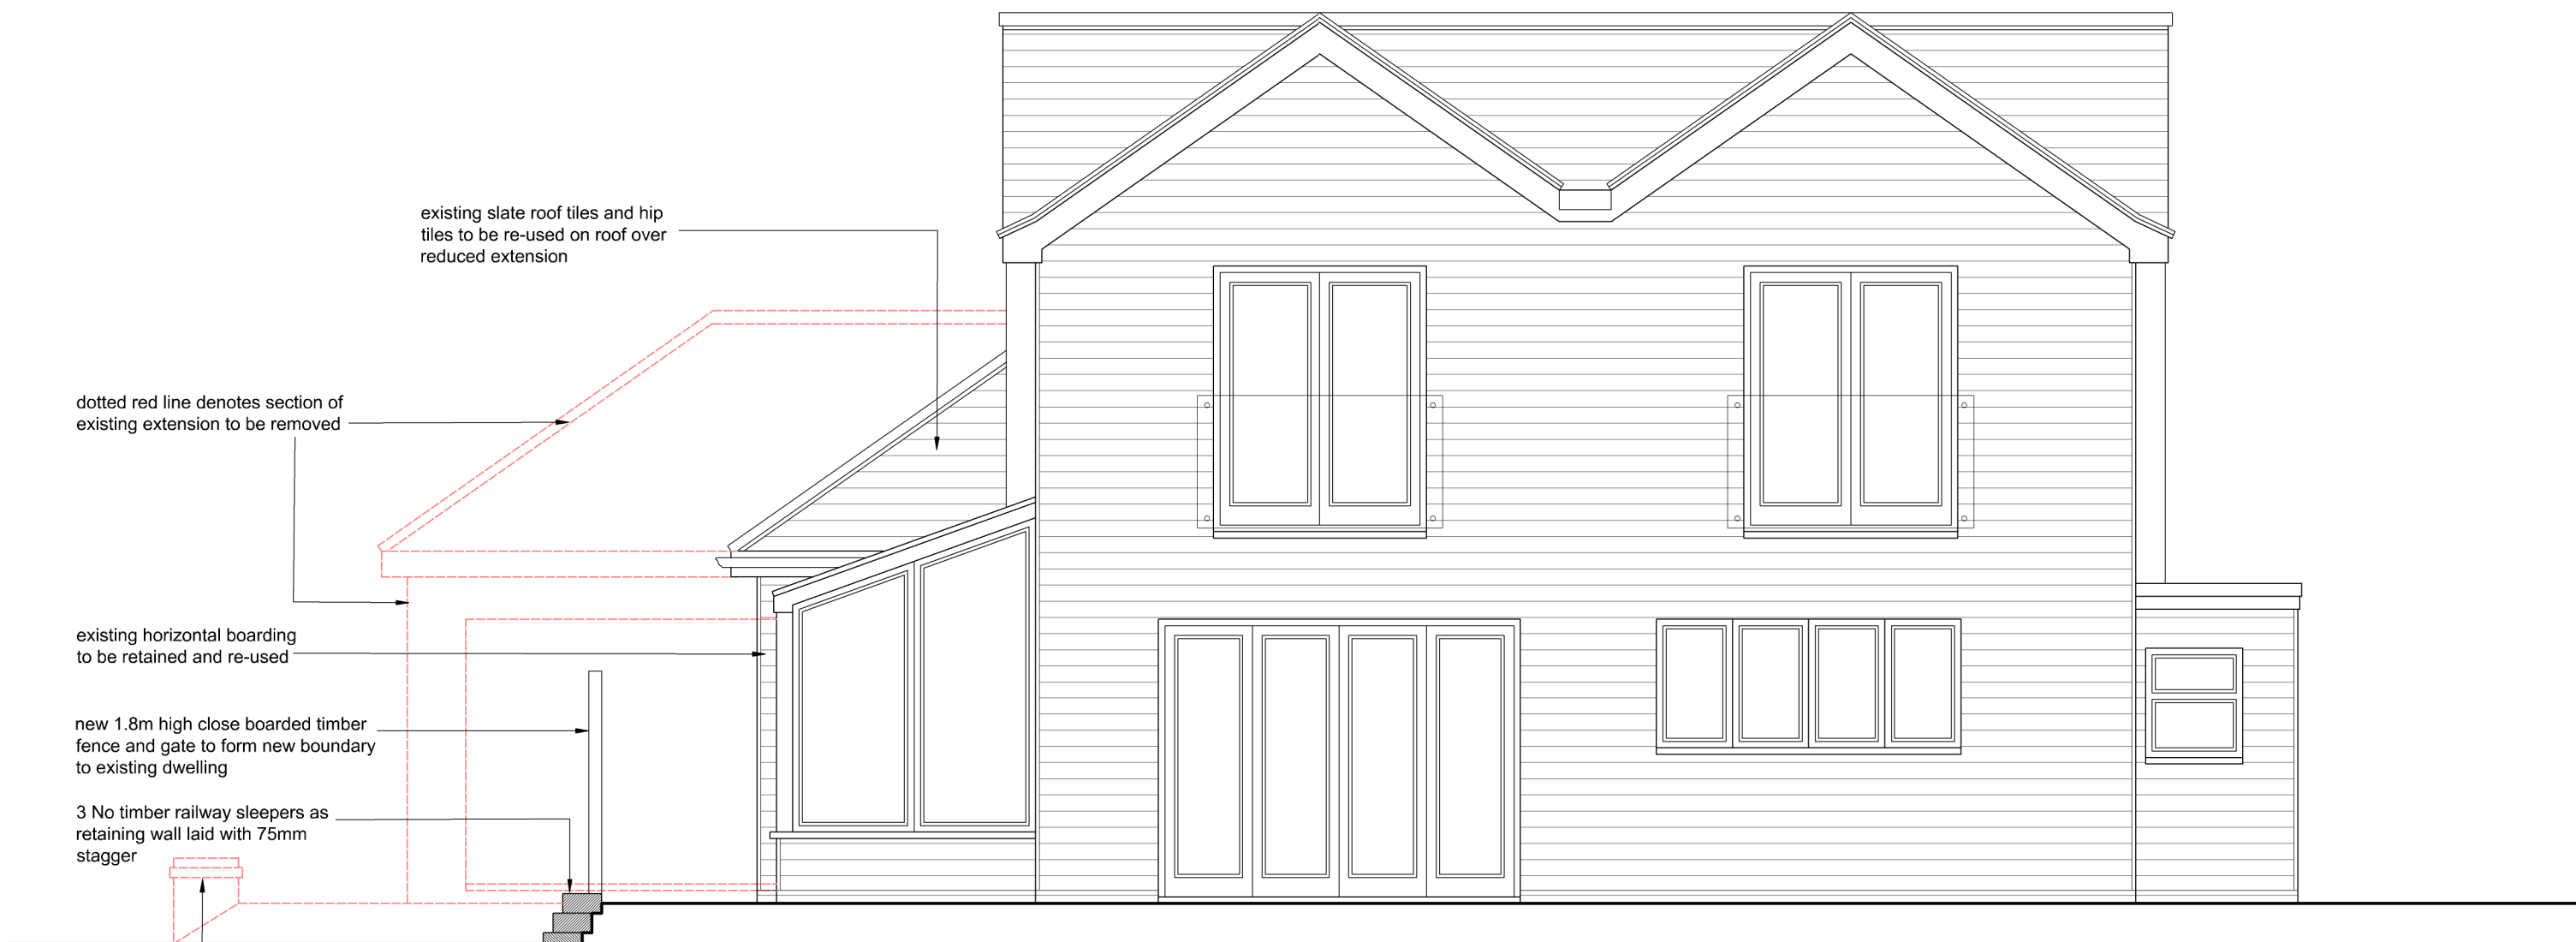


Rear elevation

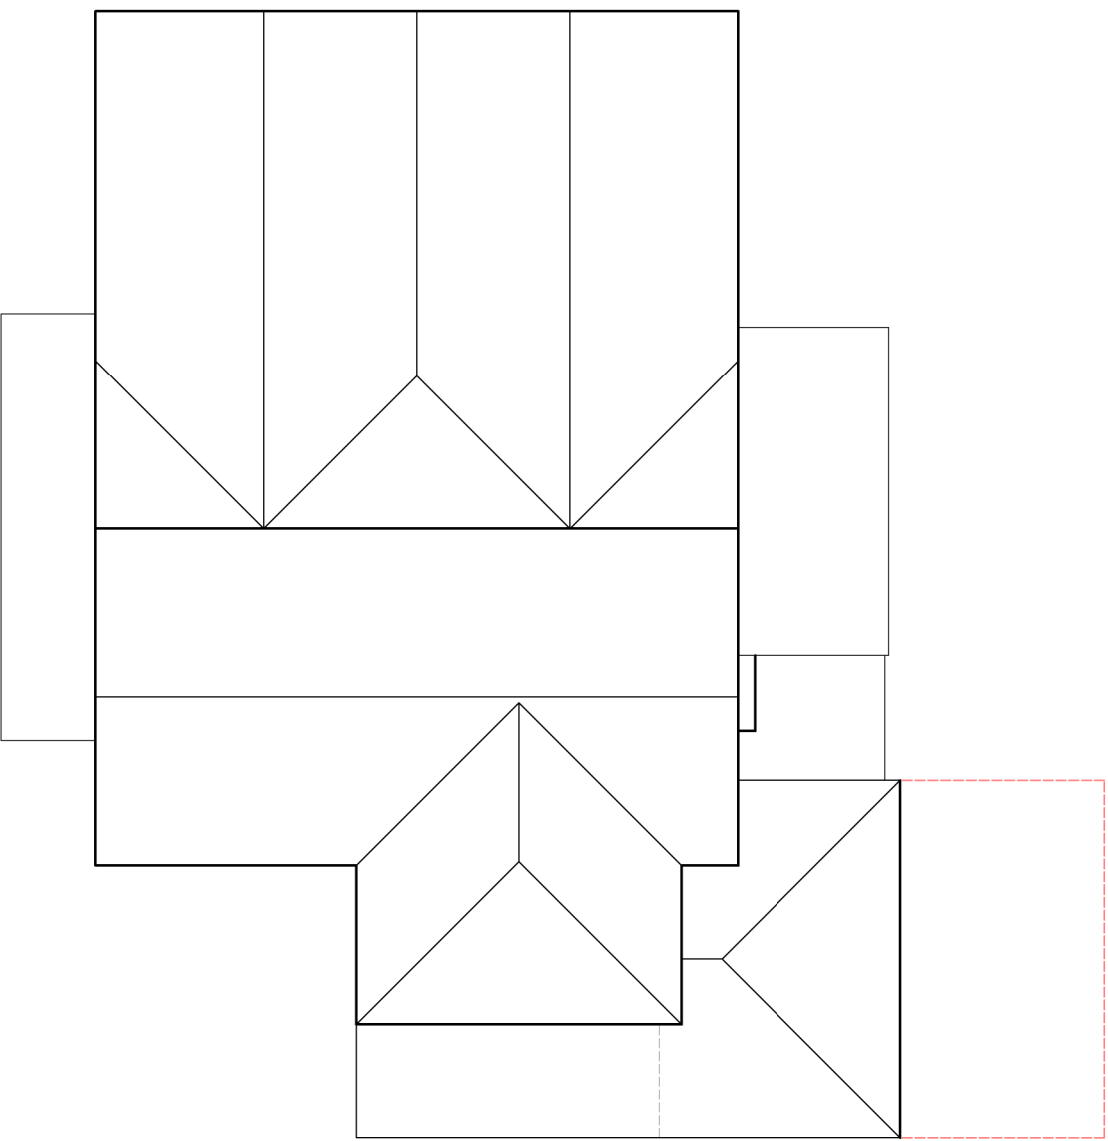

Proposed roof plan

 

Scale 1:50

 

Scale 1:100

Project Address:
Fours Winds
New Road
Egerton, Ashford
Kent TN27 9DT

Drawing Title:
proposed floor layout
proposed elevations

Note: drawing produced from information supplied by client

Scale:
1:50 1:100 @ A1

Drawing Number:
NR/675/PD-501

Client:
Lansdown Asset Management

Nigel Bradbury Designs
PO BOX 908
Orpington, Kent BR6 1NU
Telephone: 07576 352164
e.mail: nigel@nigelbradburydesigns.co.uk
© Copyright Nigel Bradbury Designs

