


Proposed roof plan




Front Elevation

Side Elevation

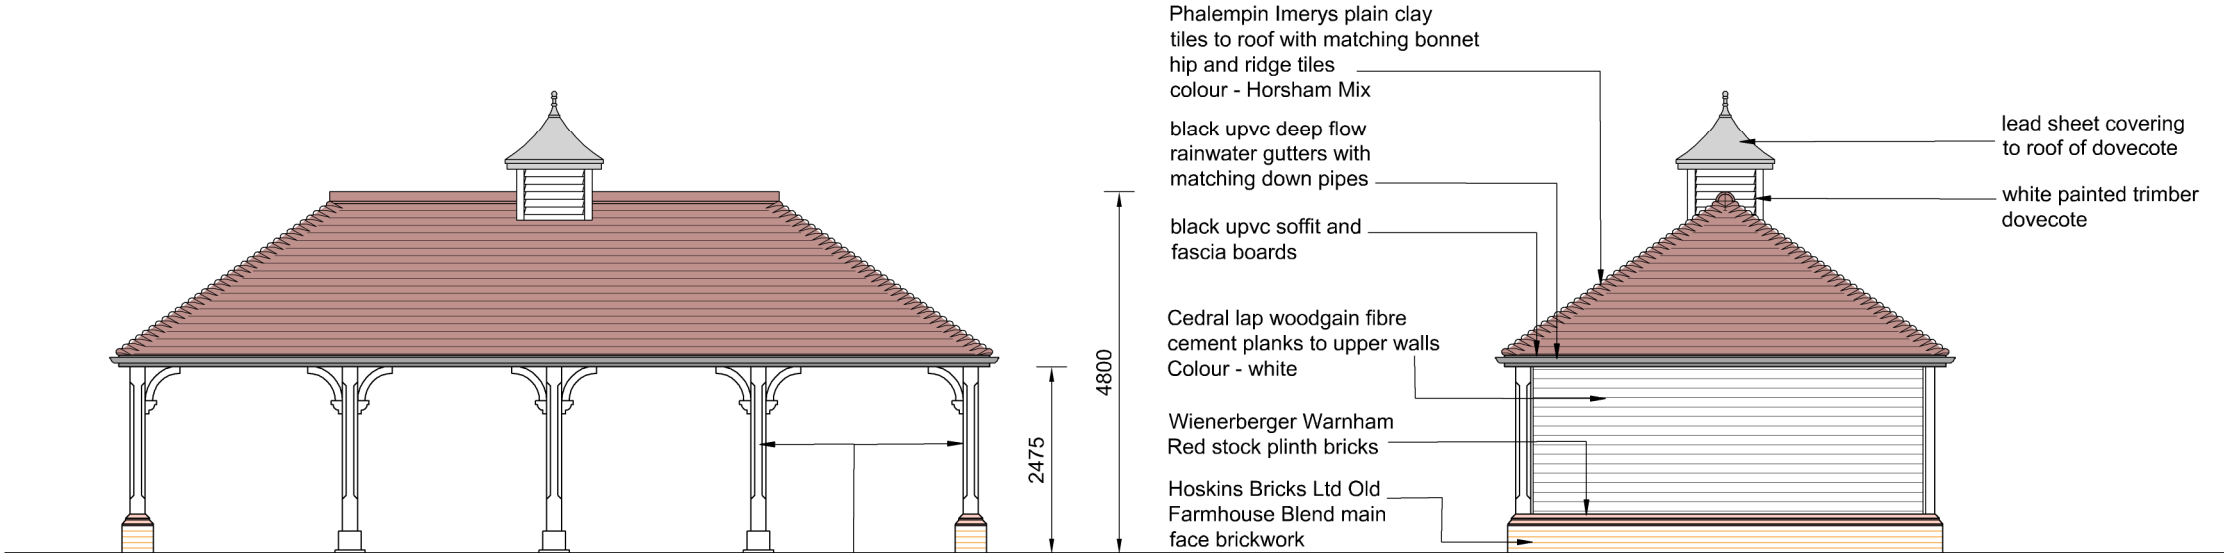


Side Elevation

Rear Elevation

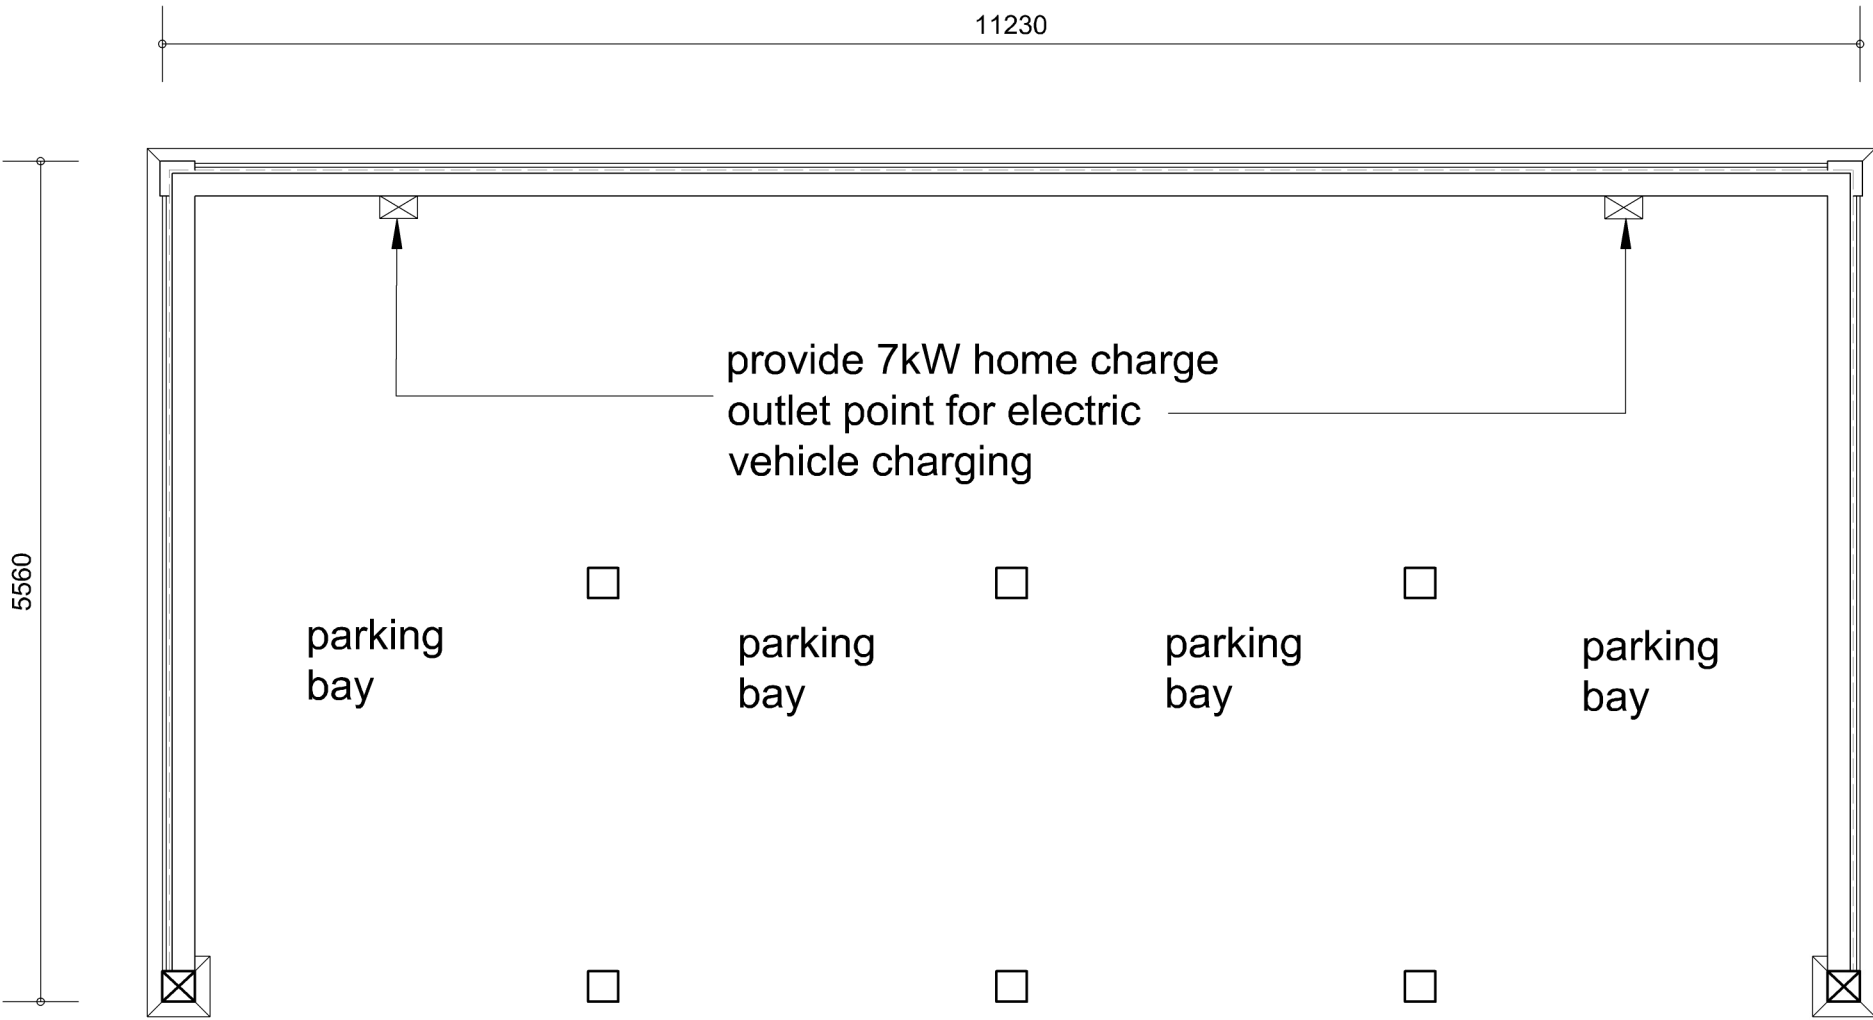


Plan of 4 bay parking barn

EXTERNAL MATERIALS:

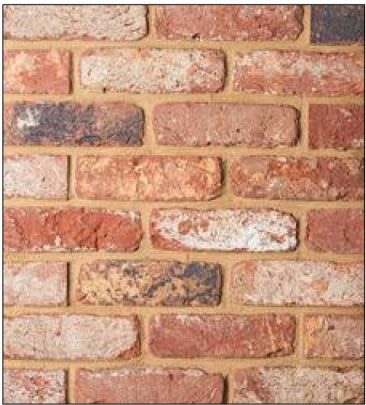

Hoskins Bricks Ltd Old Farmhouse Blend main face brickwork

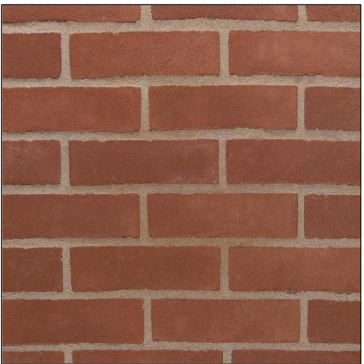


Wienerberger Warnham Red stocks plinth bricks



Cedral lap woodgain fibre cement planks Colour - white



Phalempin Imerys plain clay tiles to main roof colour - Horsham Mix

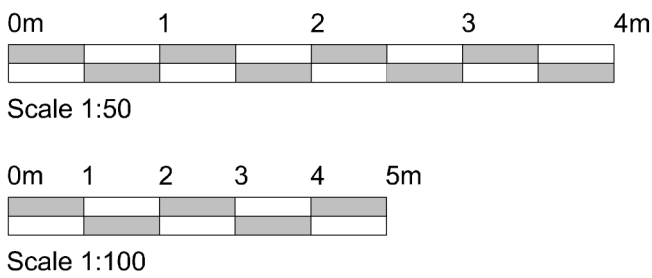

Project Address:
**proposed development at:
Fours Winds & Orchard Nurseries
New Road, Egerton
Ashford Kent TN27 9DT**

Drawing Title:
**Proposed 4 car parking barn
plan and elevations**

Scale: 1:50 1:100 @ A2	Date: February 2025
Drawing Number: NR/675/PD-G1	Revision:
Client Lansdown Asset Management	
Nigel Bradbury Designs PO BOX 908 Orpington, Kent BR6 1NU Telephone: 07976 392164 e.mail: nigel@nigelbradburydesigns.co.uk	
Drawing Status: Issued for planning	Date: 05.02.2025

© Copyright Nigel Bradbury Designs