




Proposed site layout

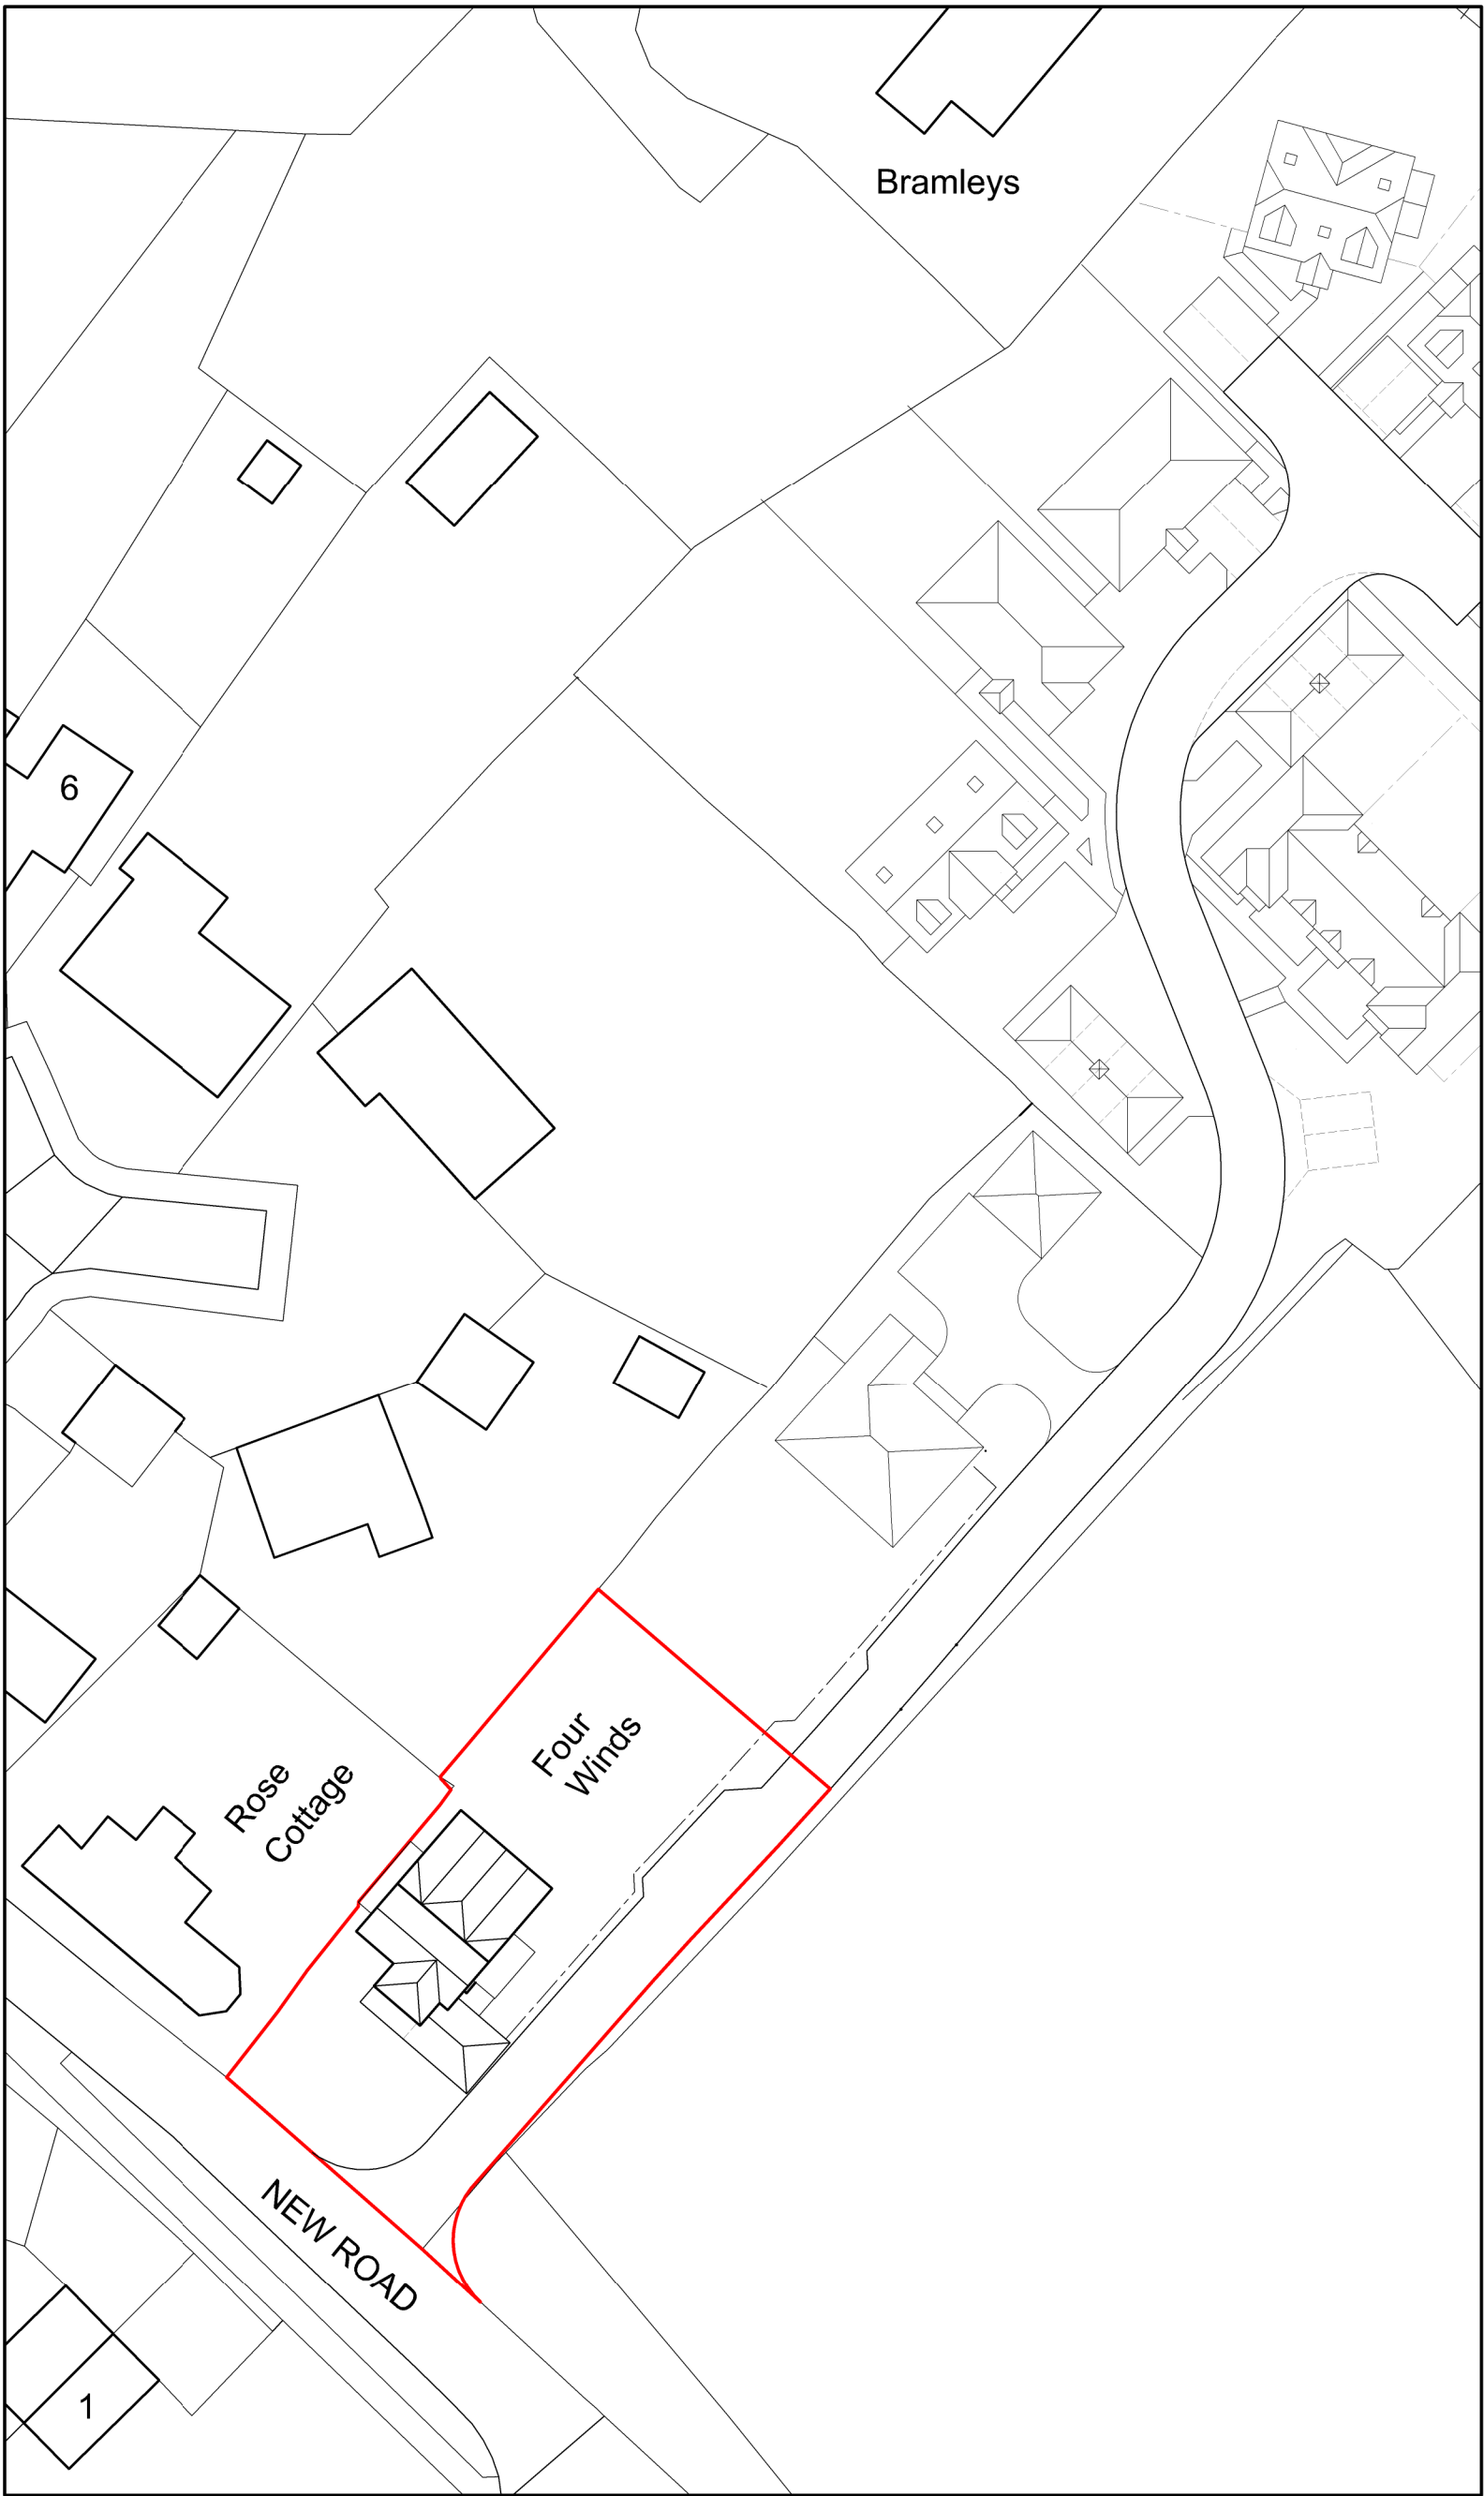


Existing block plan

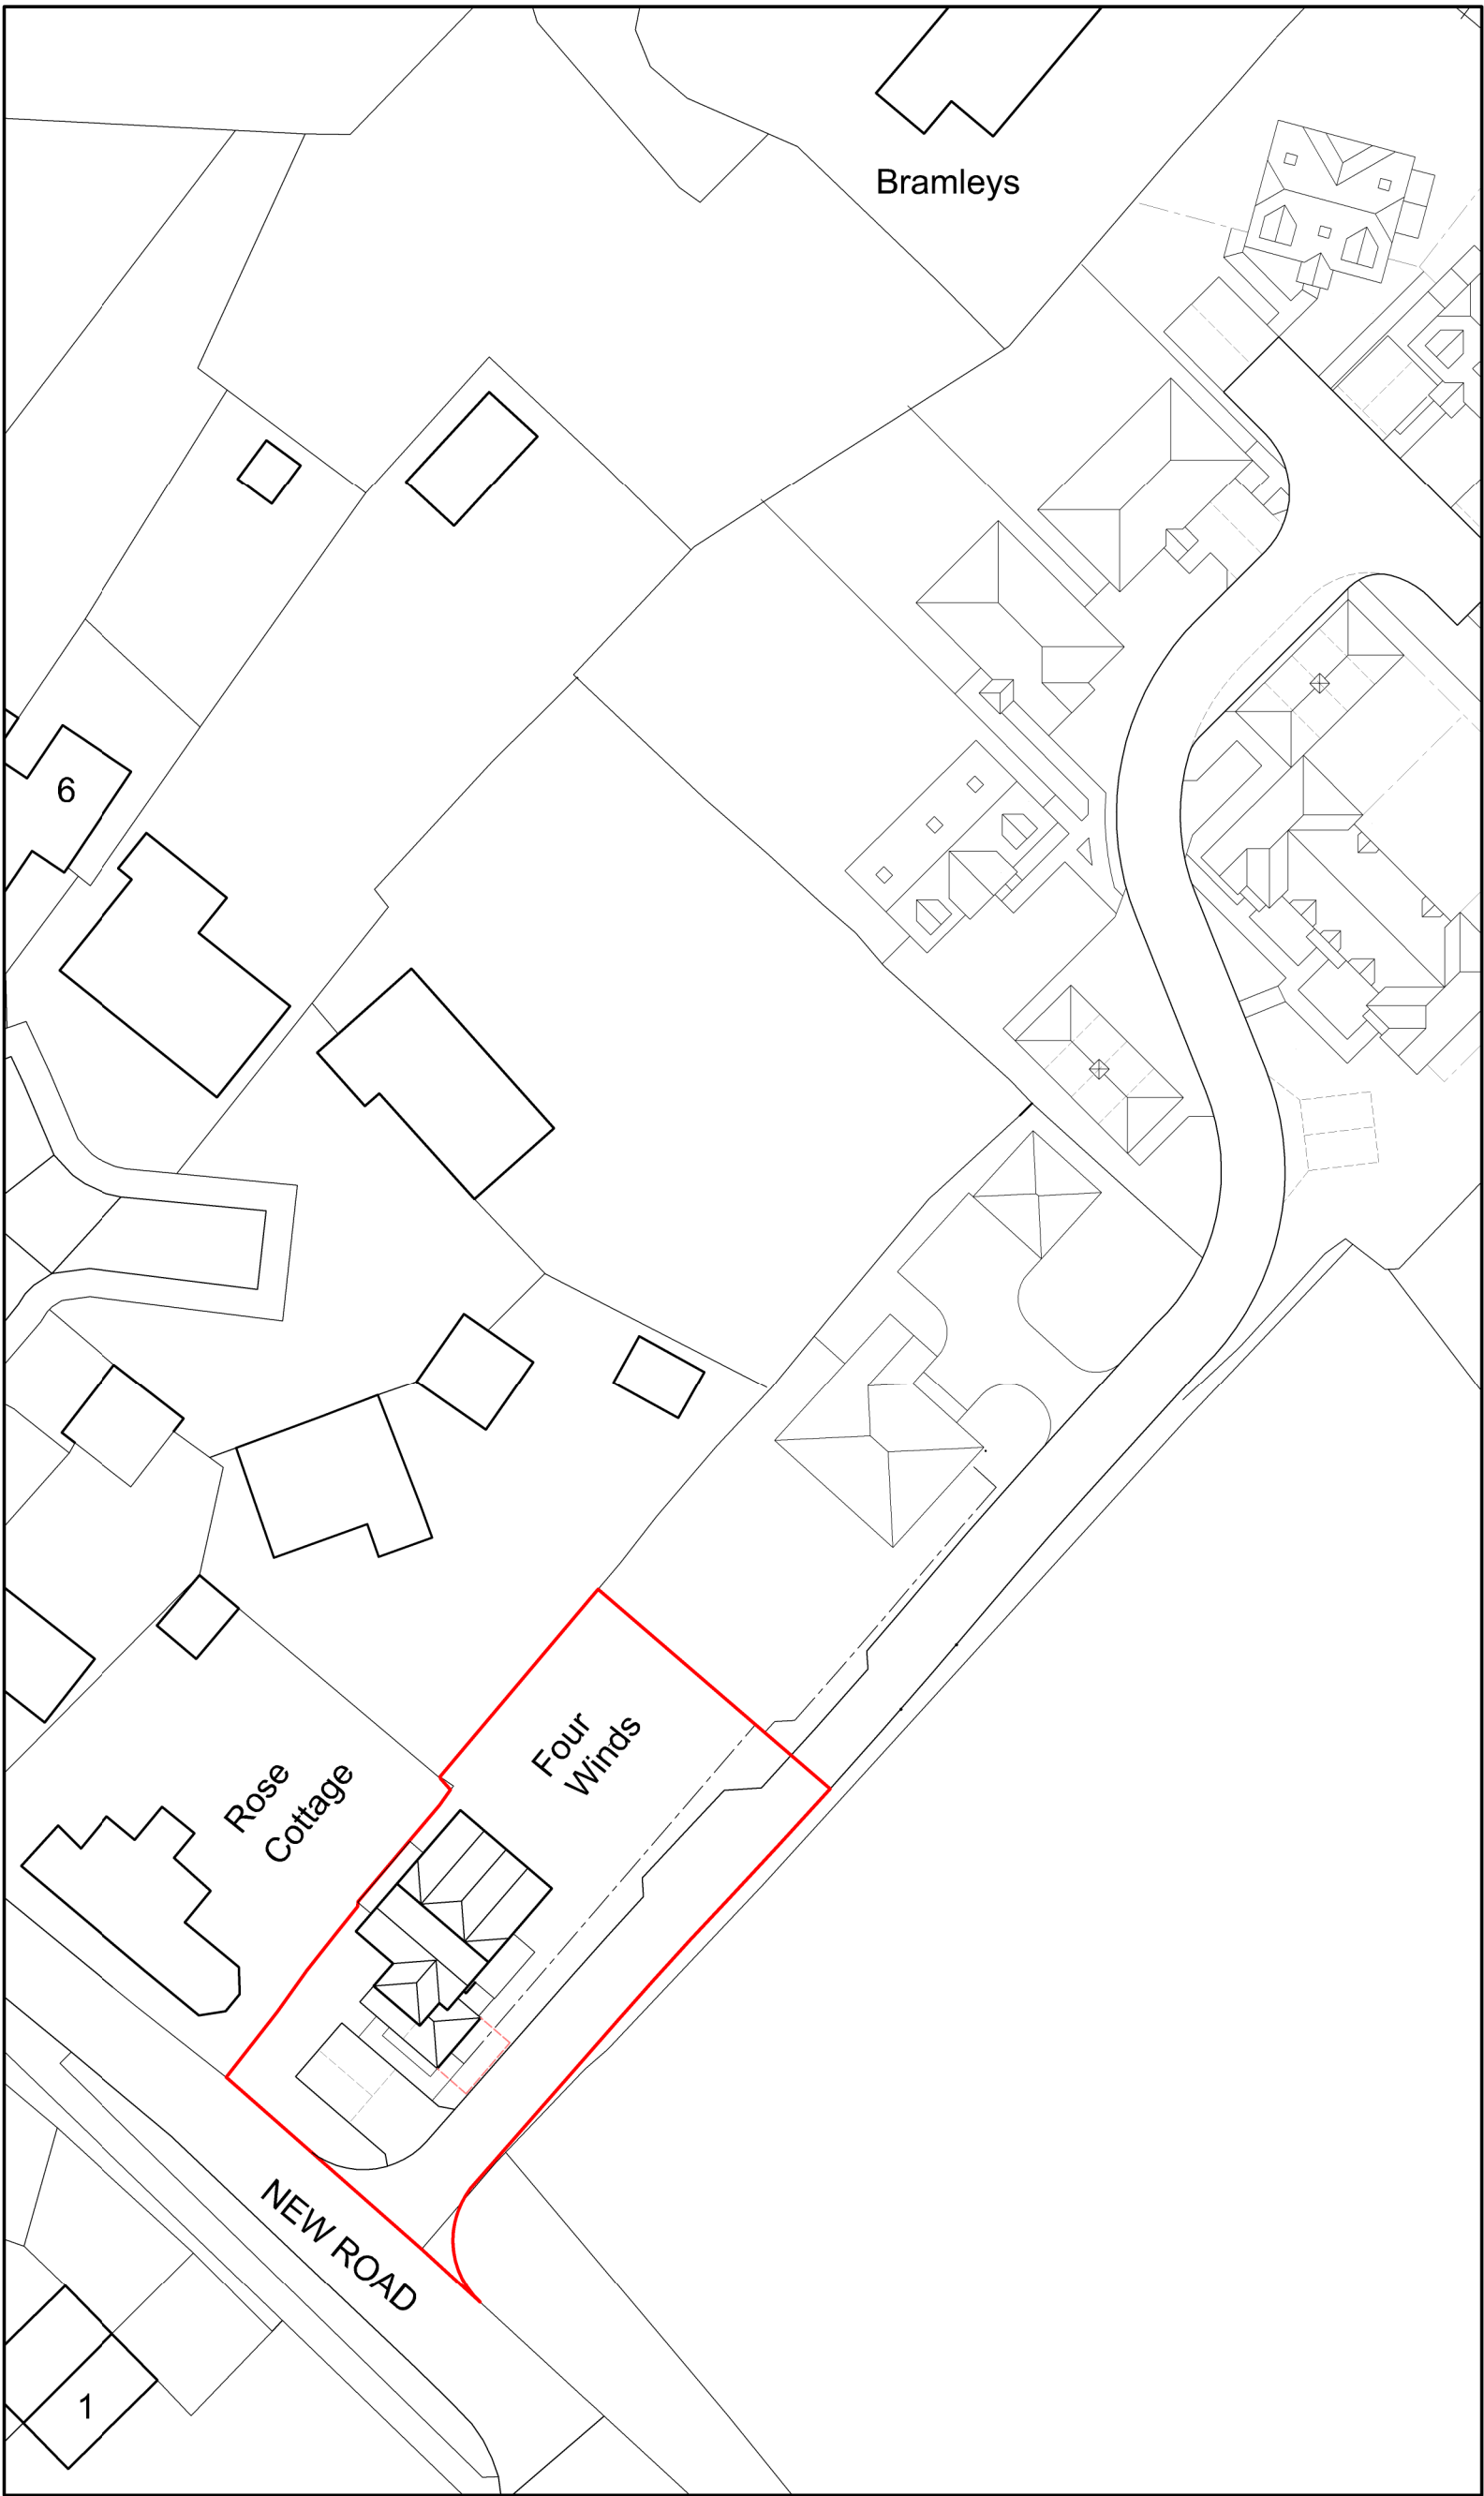


Proposed block plan

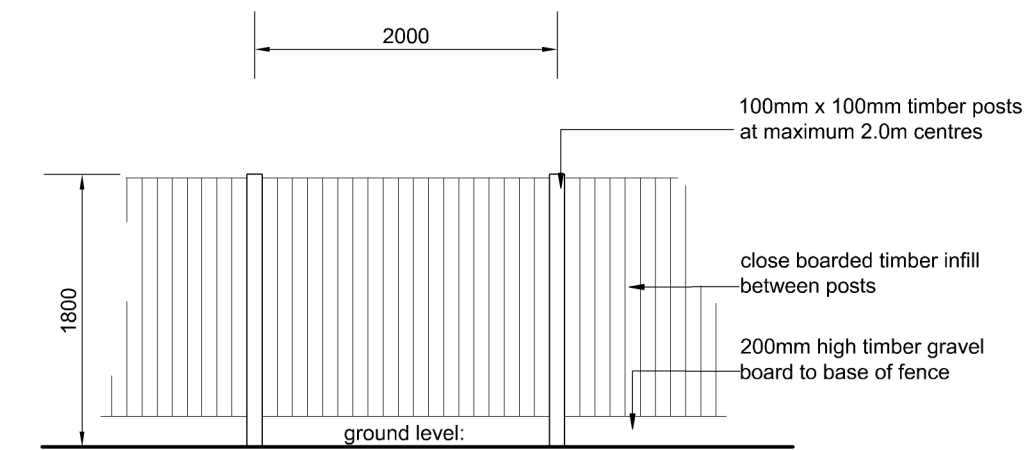


Typical elevation of close boarded timber fence

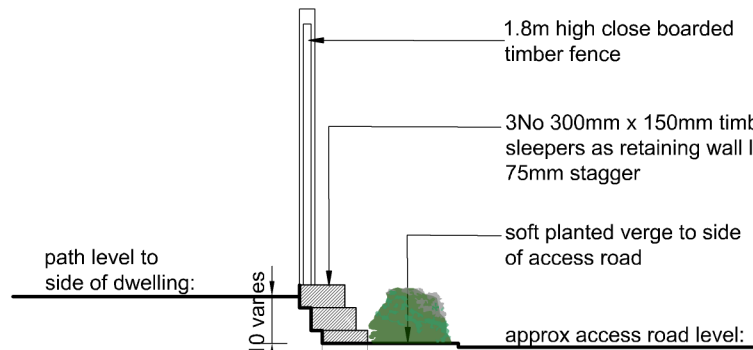

Sleeper retaining wall detail:

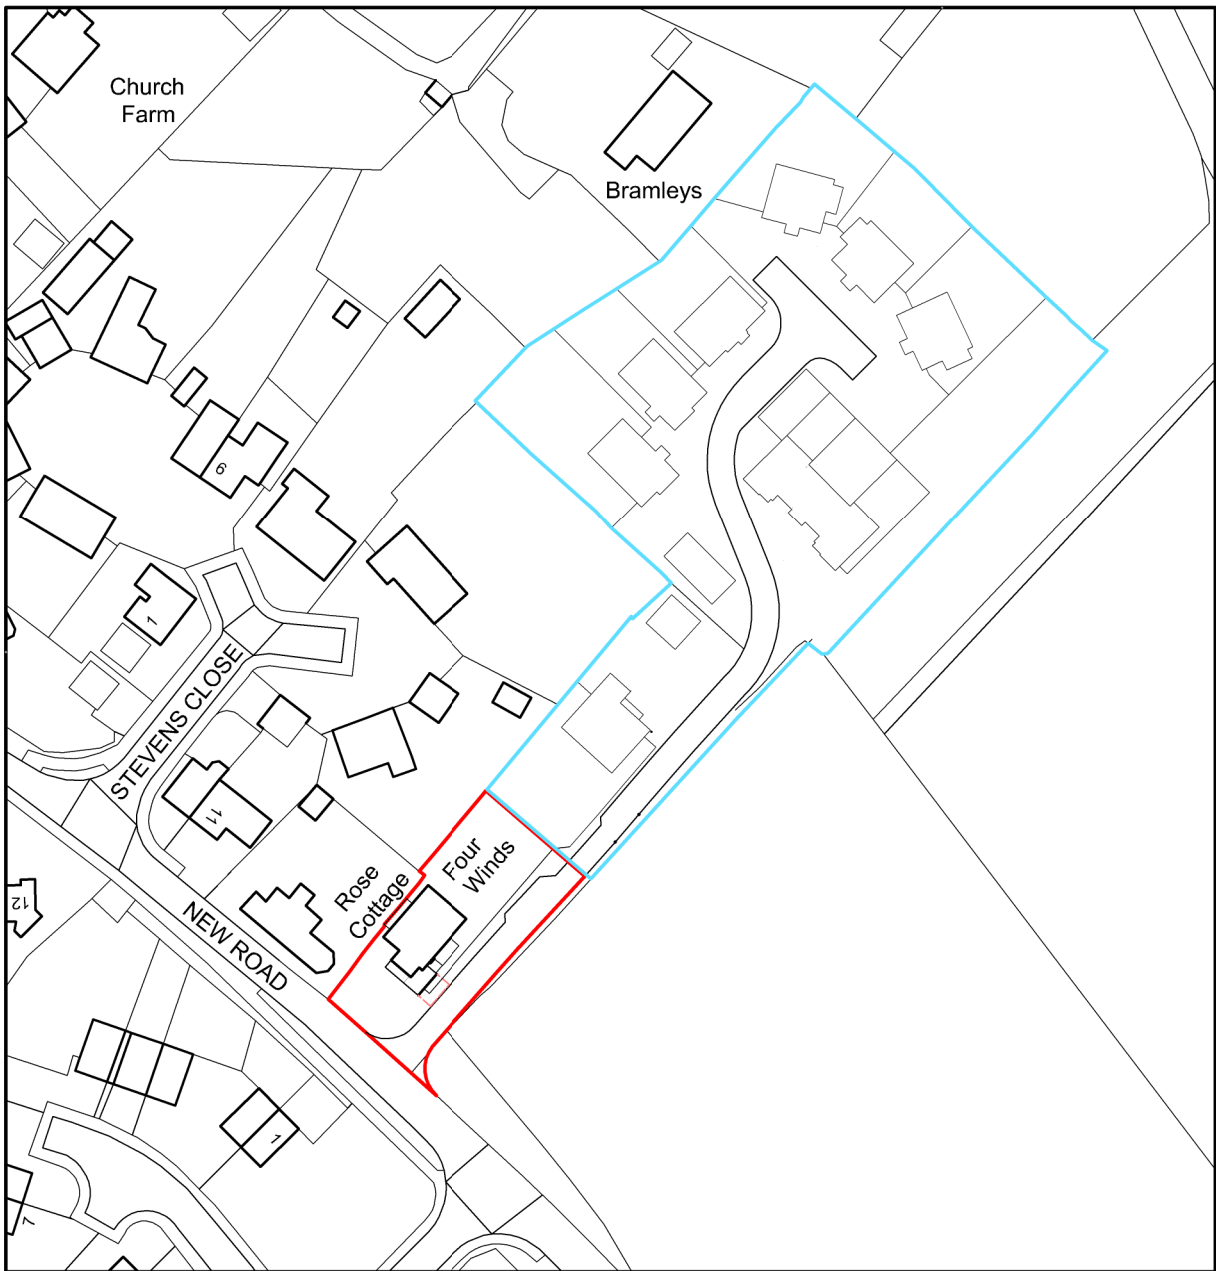

Site location plan

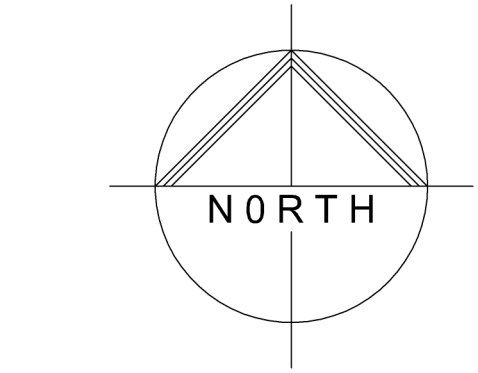

Project Address:
Fours Winds
New Road
Egerton, Ashford
Kent TN27 9DT

Drawing Title:
proposed site plan
existing & proposed block plans
site location plan

Scale:
as stated @ A1

Drawing Number:
NR/675/SP-500

Client:
Lansdown Asset Management

Nigel Bradbury Designs
PO BOX 908
Orpington, Kent BR6 1NU
Telephone: 07976 392164
e-mail: nigel@nigelbradburydesigns.co.uk

Date:
June 2025

Revision:
1

© Copyright Nigel Bradbury Designs