



Front elevation




Side elevation

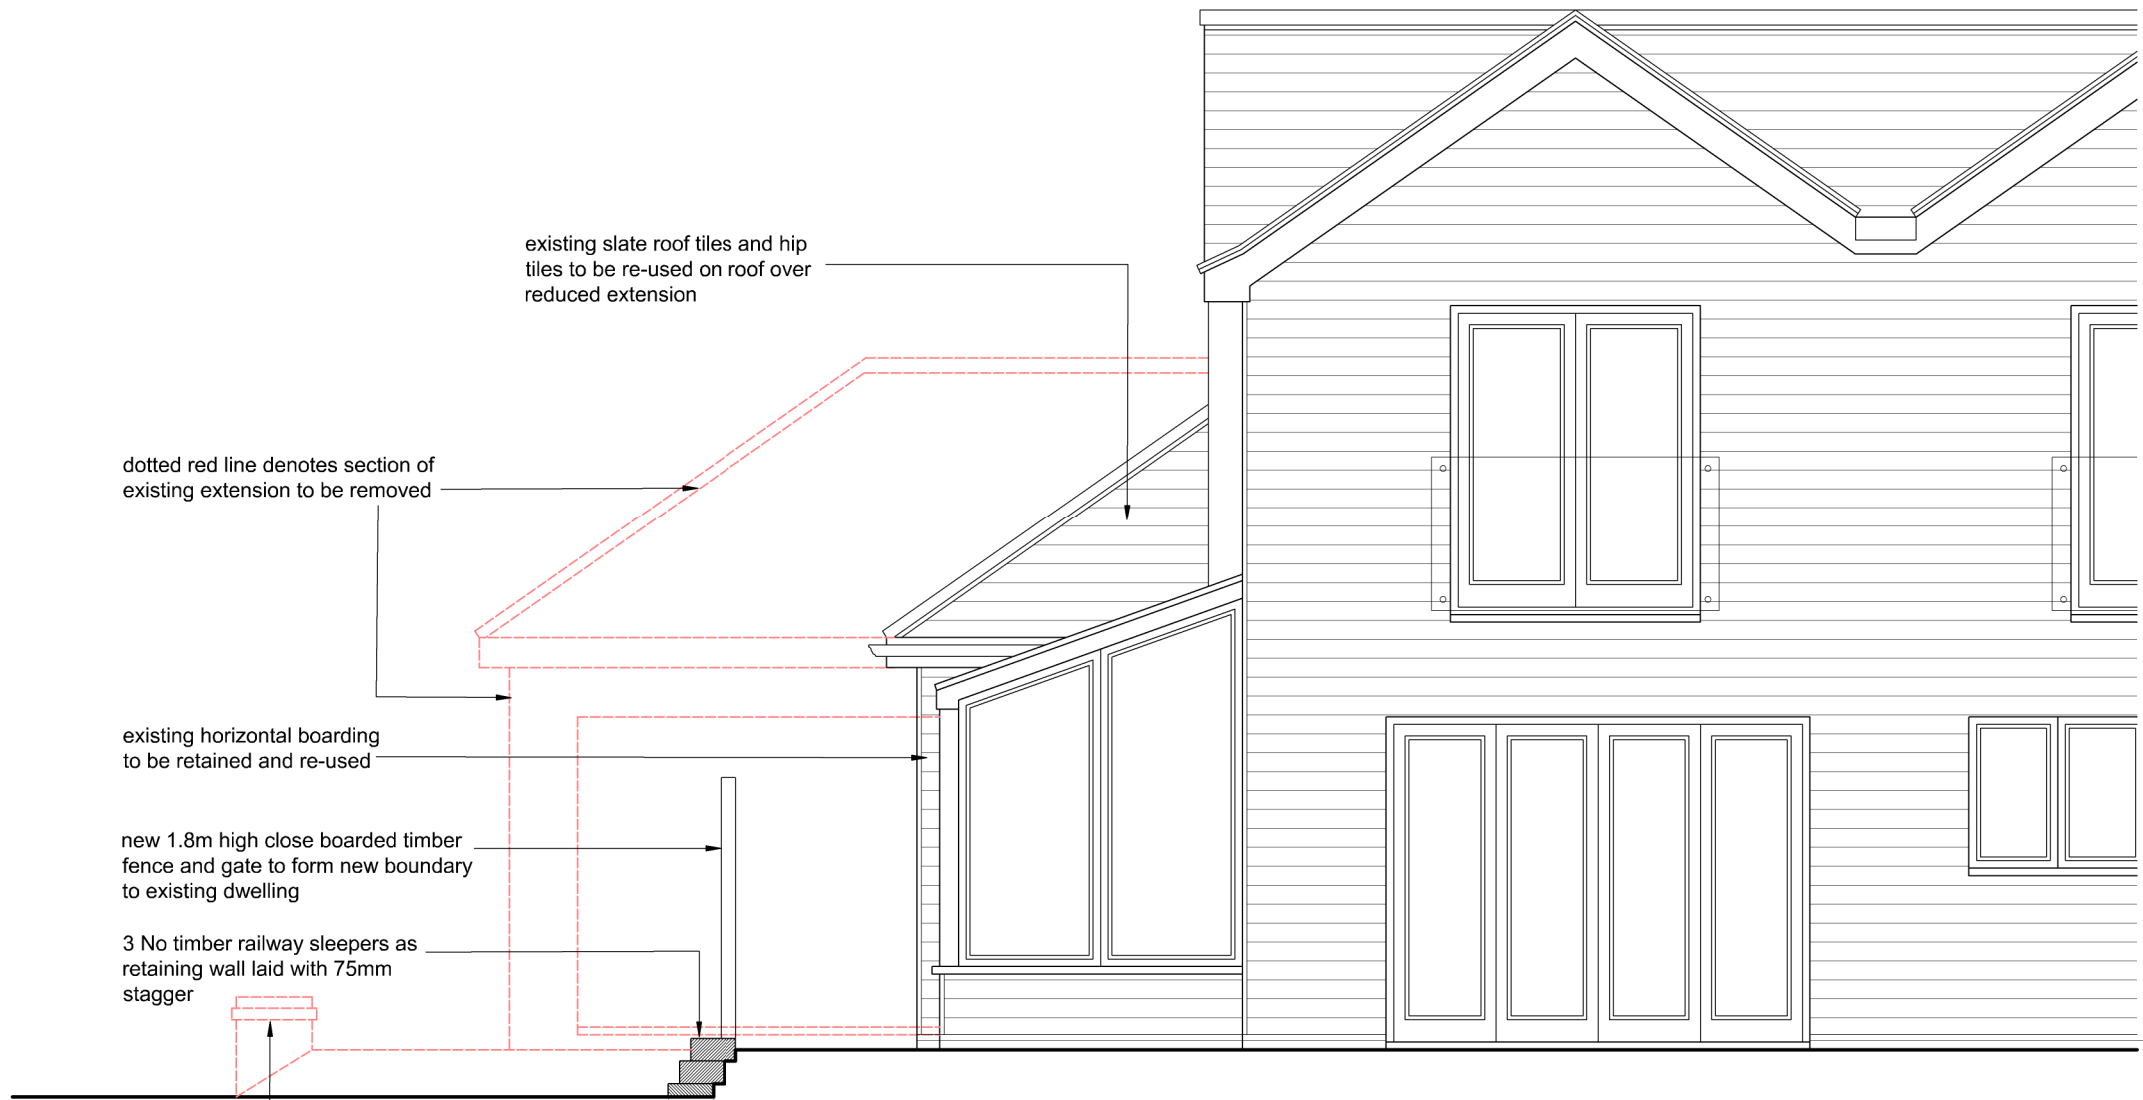


Rear elevation

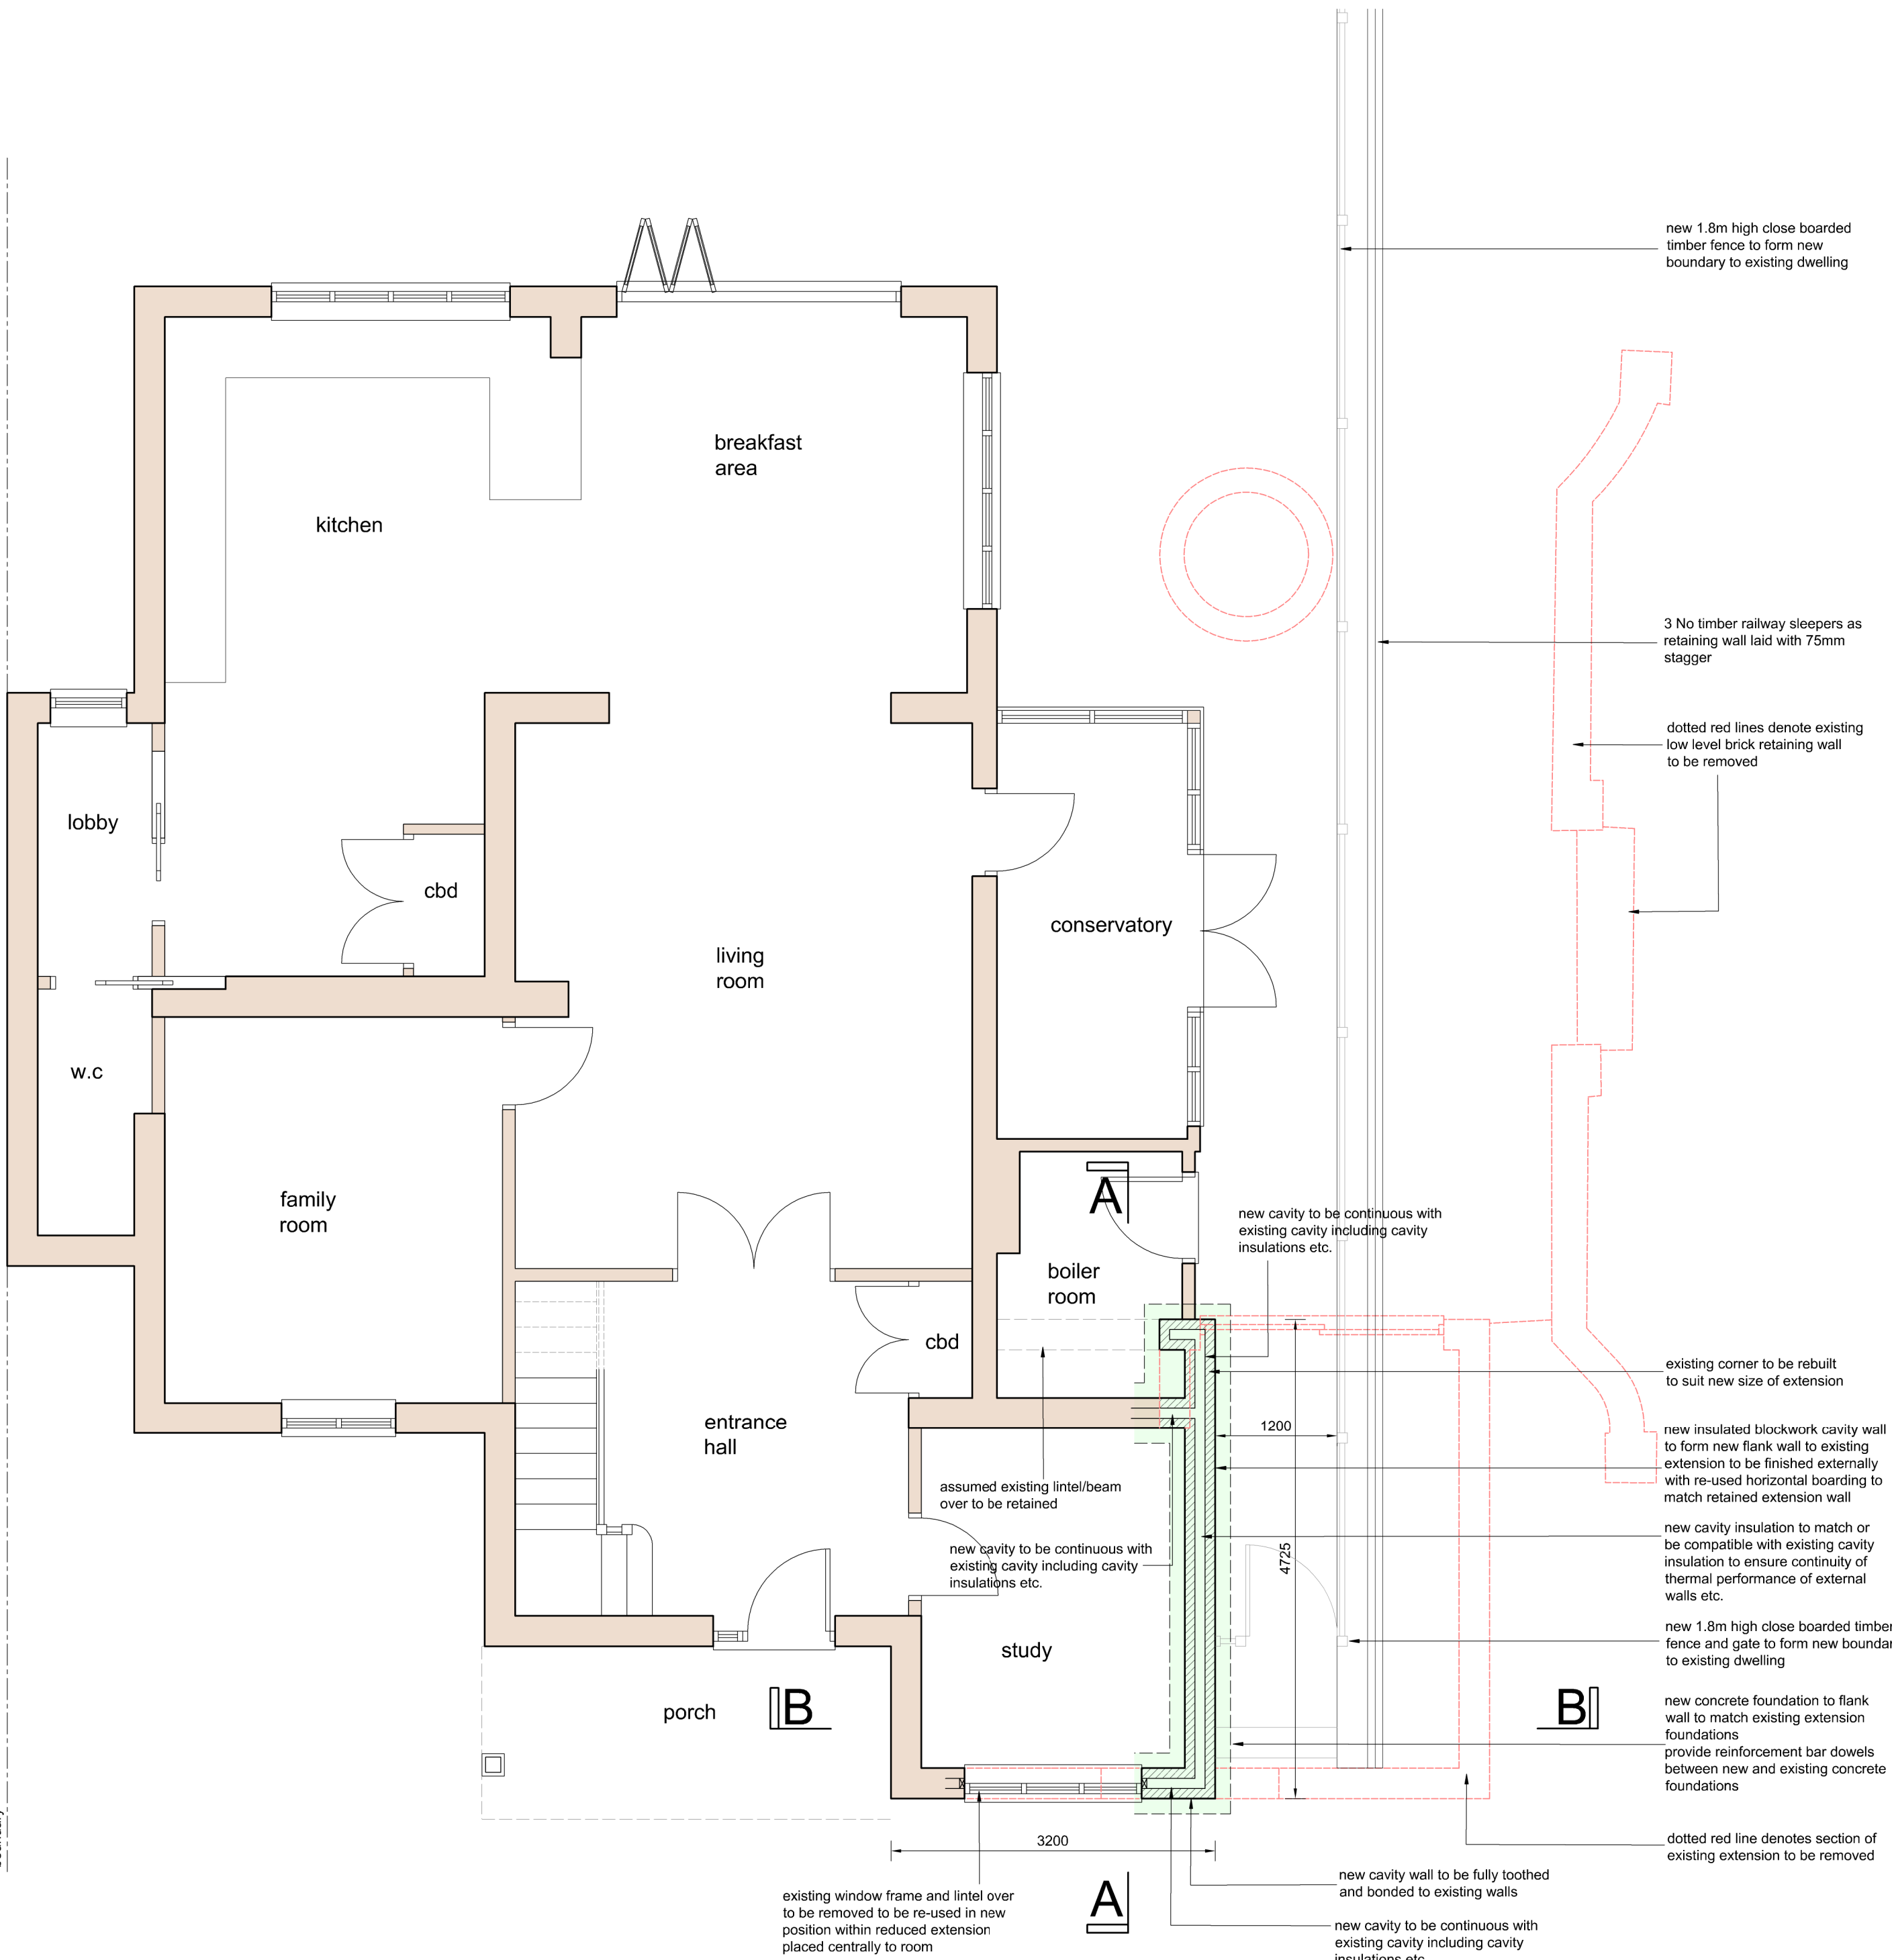


Proposed ground floor layout

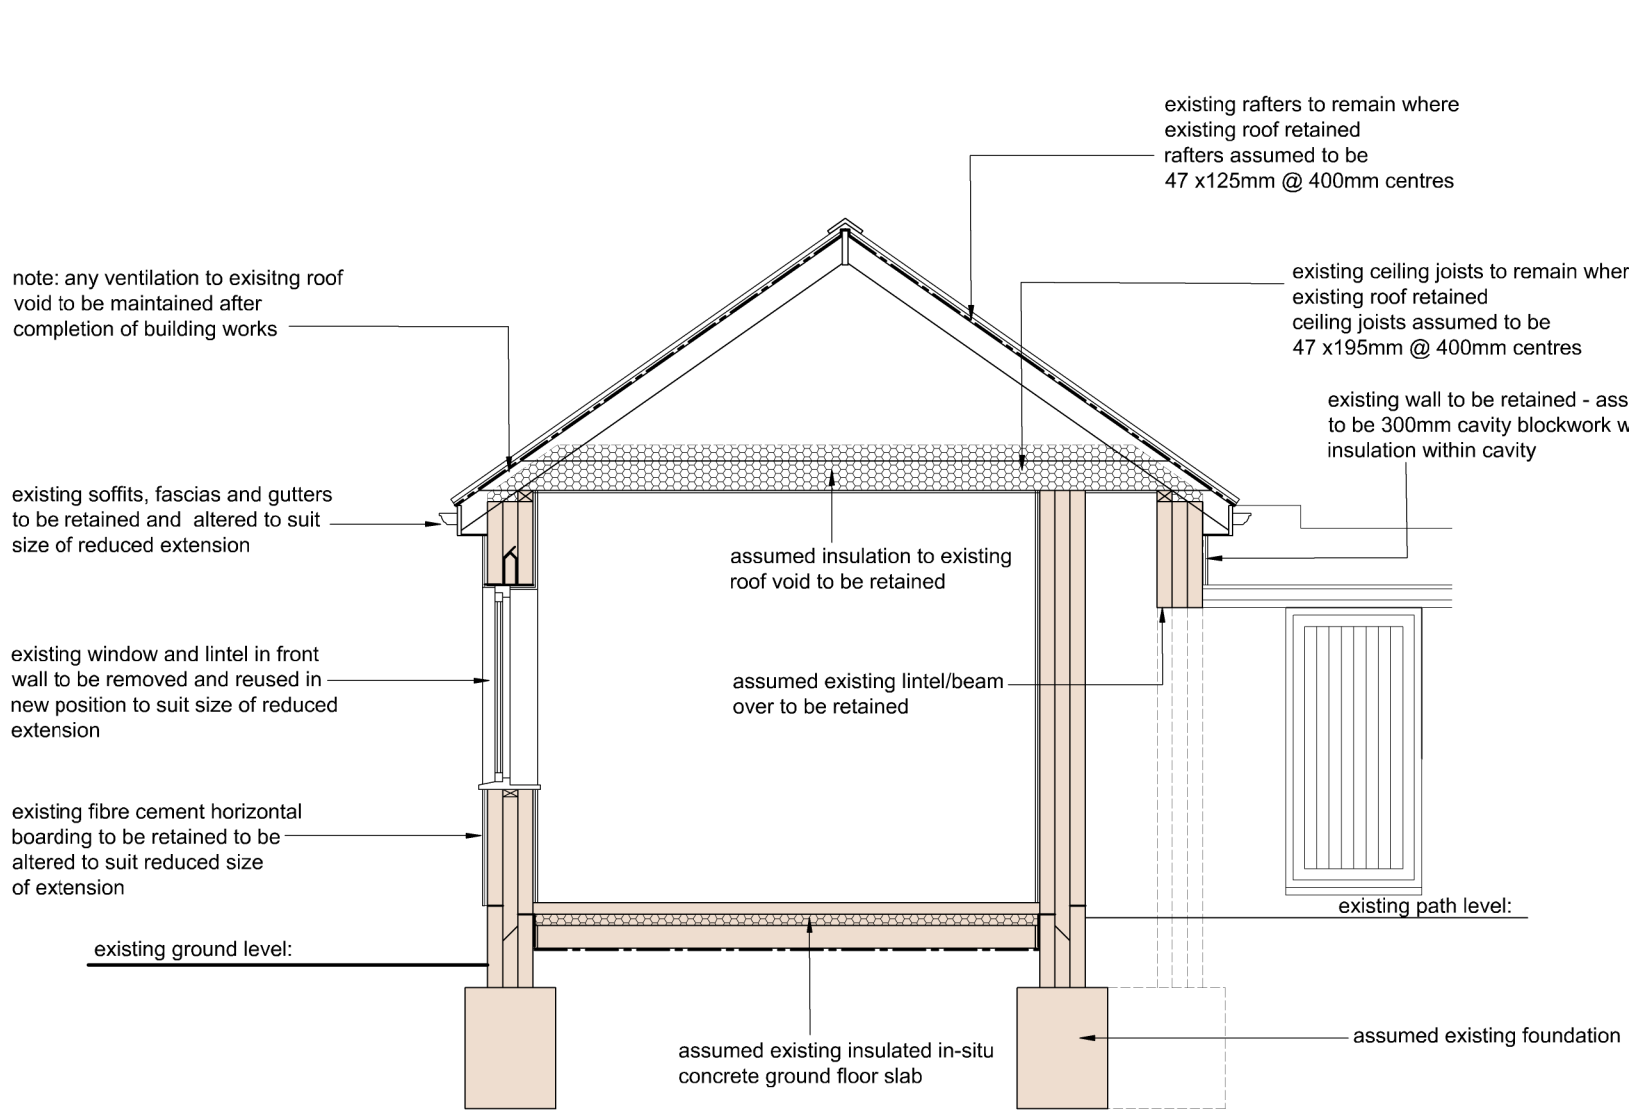


Section A - A:

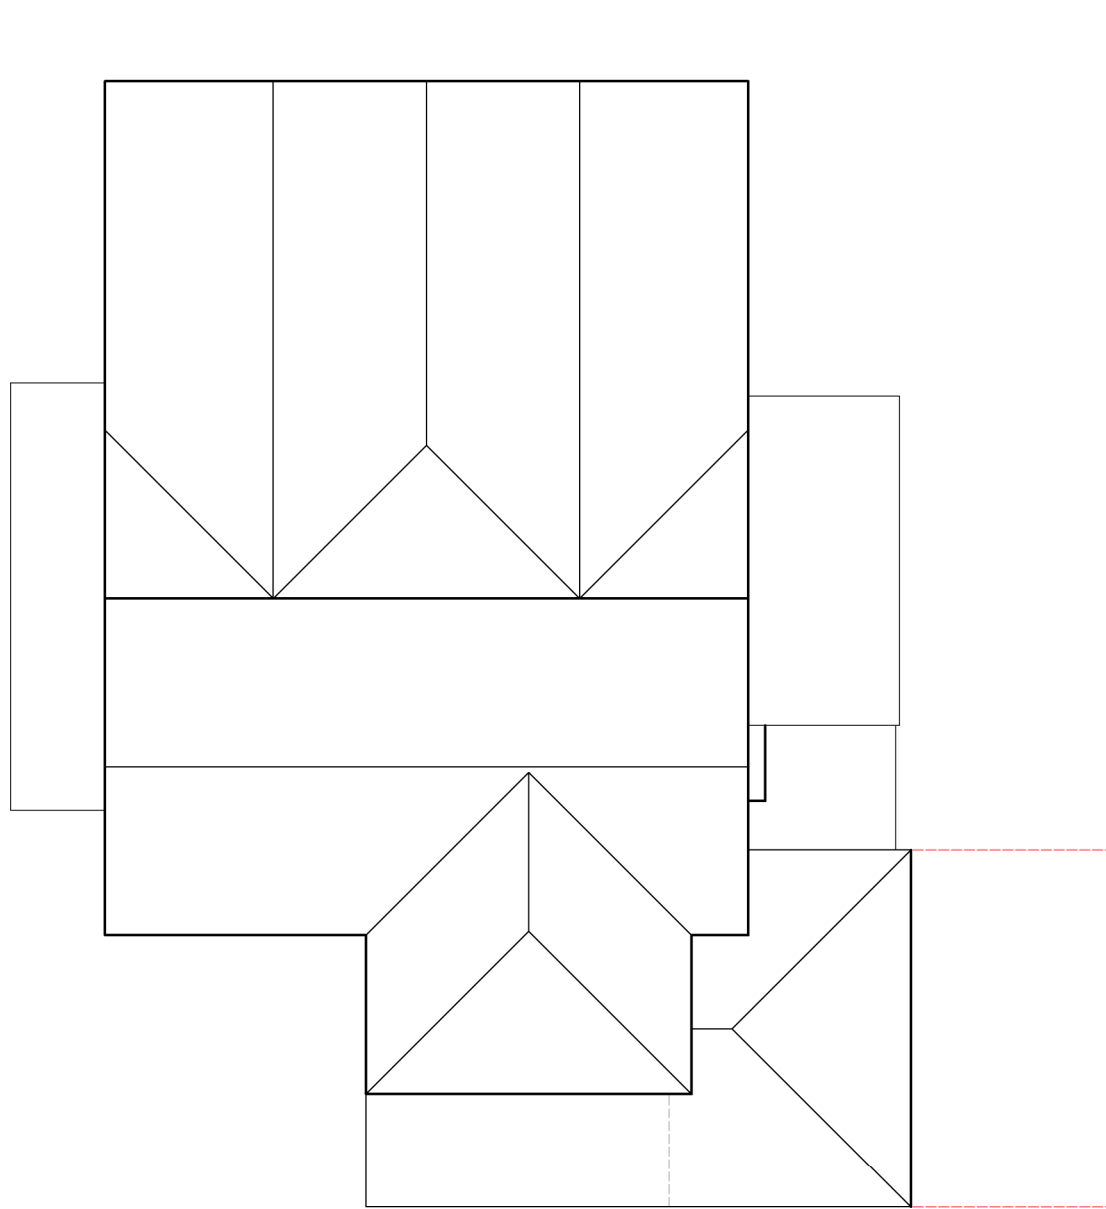


Proposed roof plan

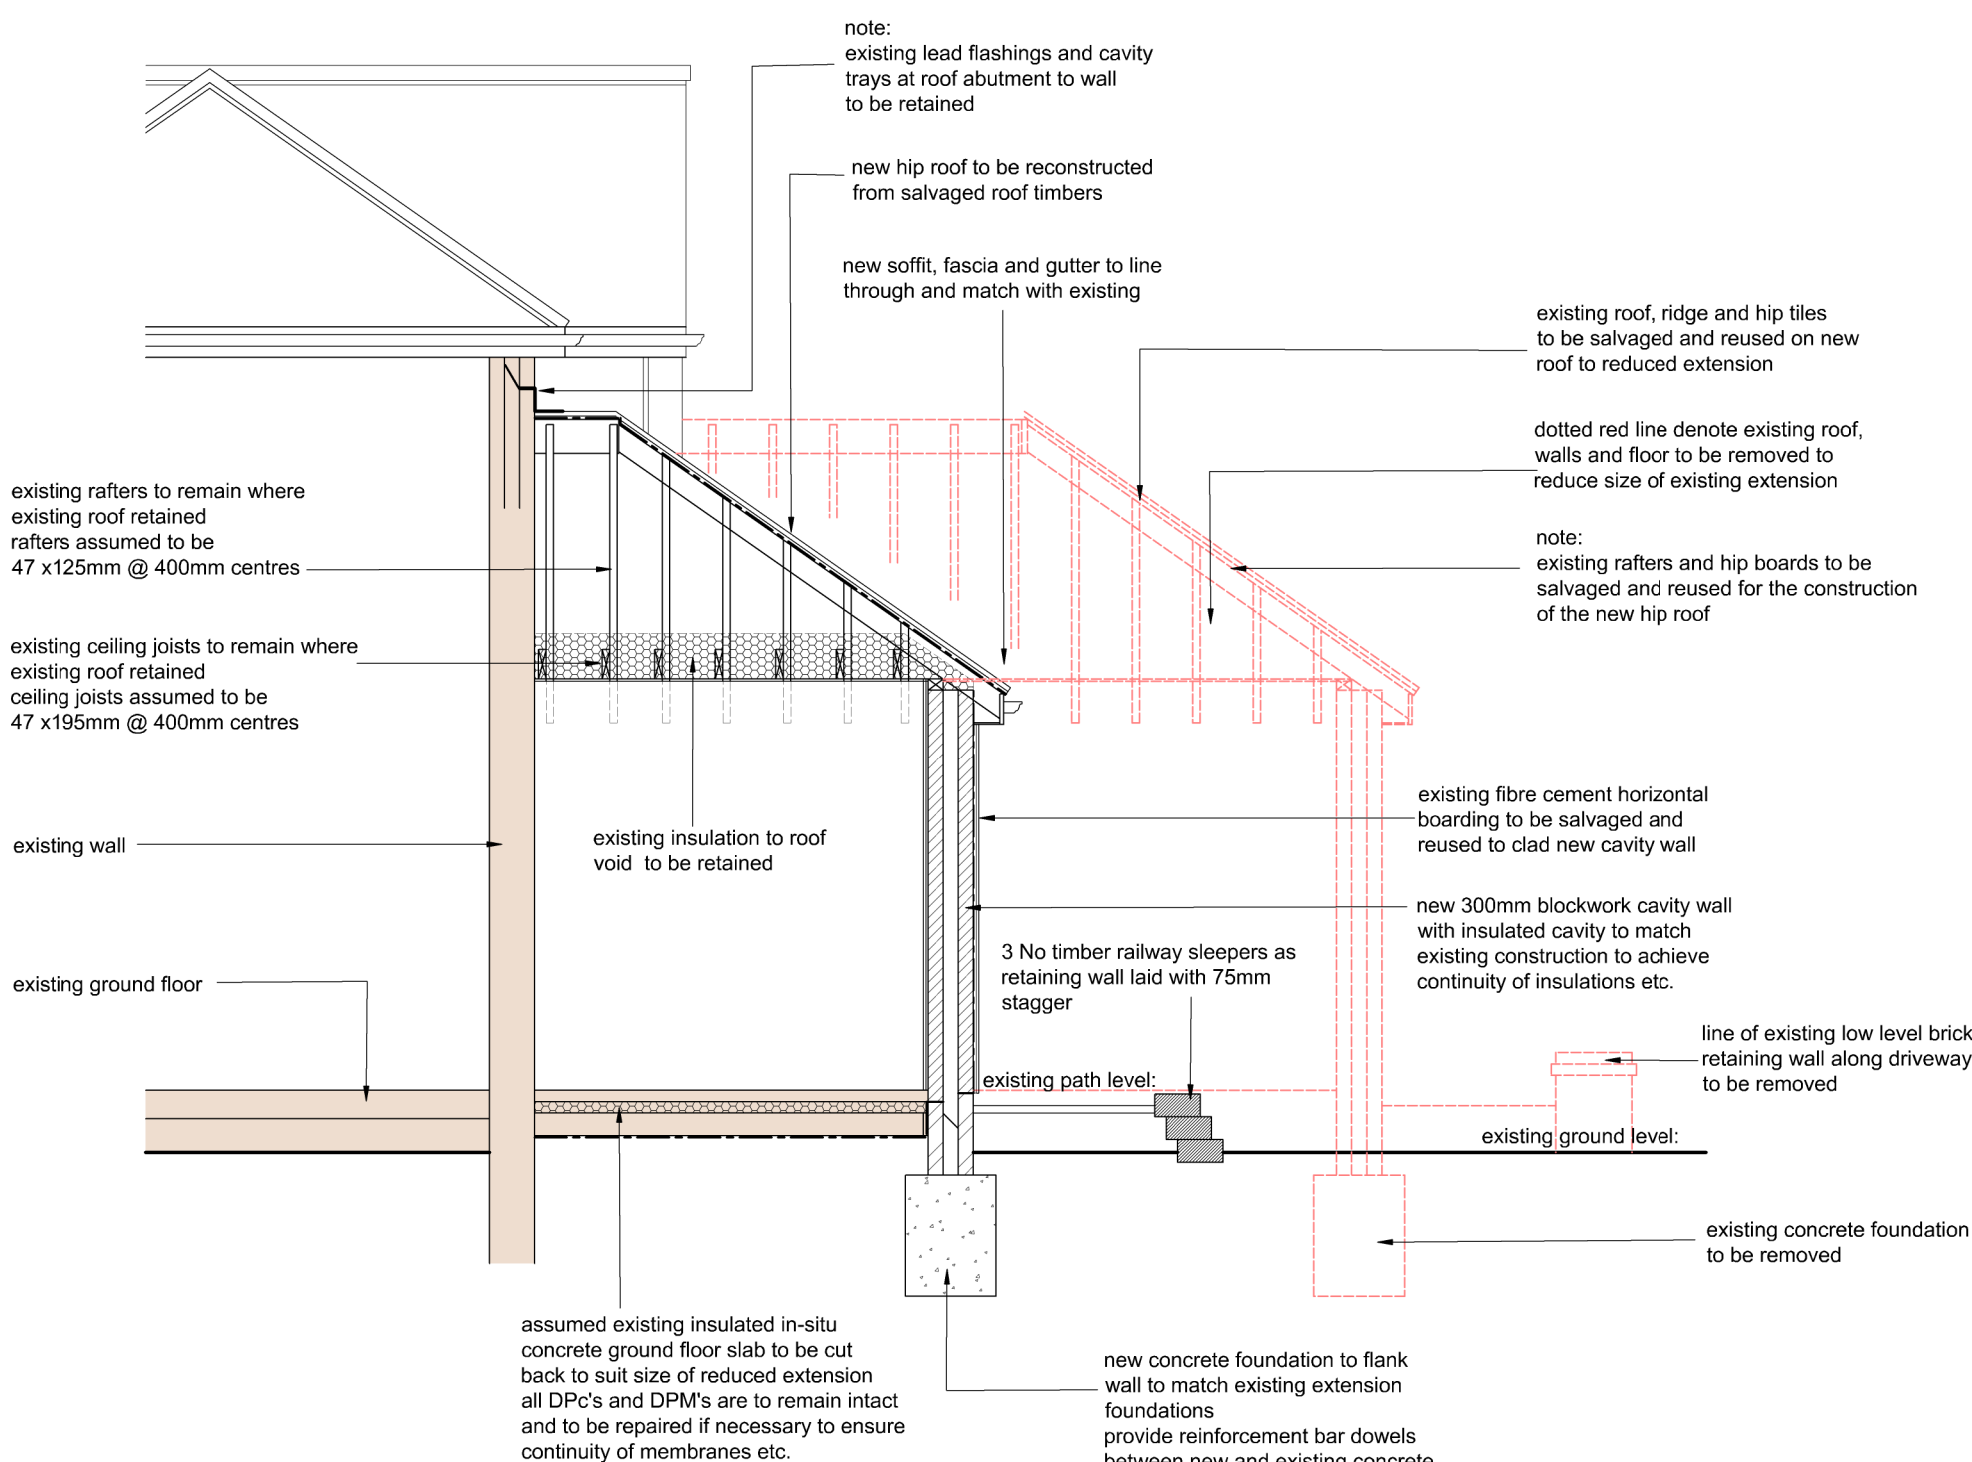

Section B - B:

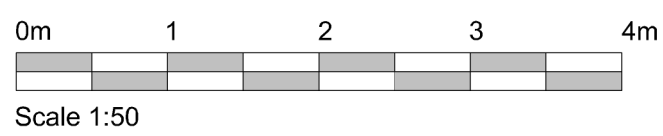

Scale 1:50

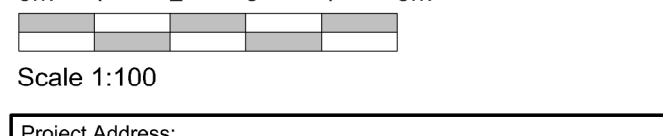

Scale 1:100

Project Address:
Fours Winds
New Road
Egerton, Ashford
Kent TN27 9DT

Drawing Title:
plan and elevations
sections and roof plan

Note: drawing produced from information supplied by client

Scale: 1:50 1:100 @ A1 Date: June 2025

Drawing Number: NR/675/WD-500 Revision:

Client: Lansdown Asset Management

Nigel Bradbury Designs
PO BOX 908
Orpington, Kent BR6 1NJ
Telephone: 07575 352164
e-mail: nigel@nigelbradburydesigns.co.uk

Drawing Status: Date:

© Copyright Nigel Bradbury Designs