


1 ELEVATION
 STREET (NORTH EAST) ELEVATION
 SCALE 1: 100

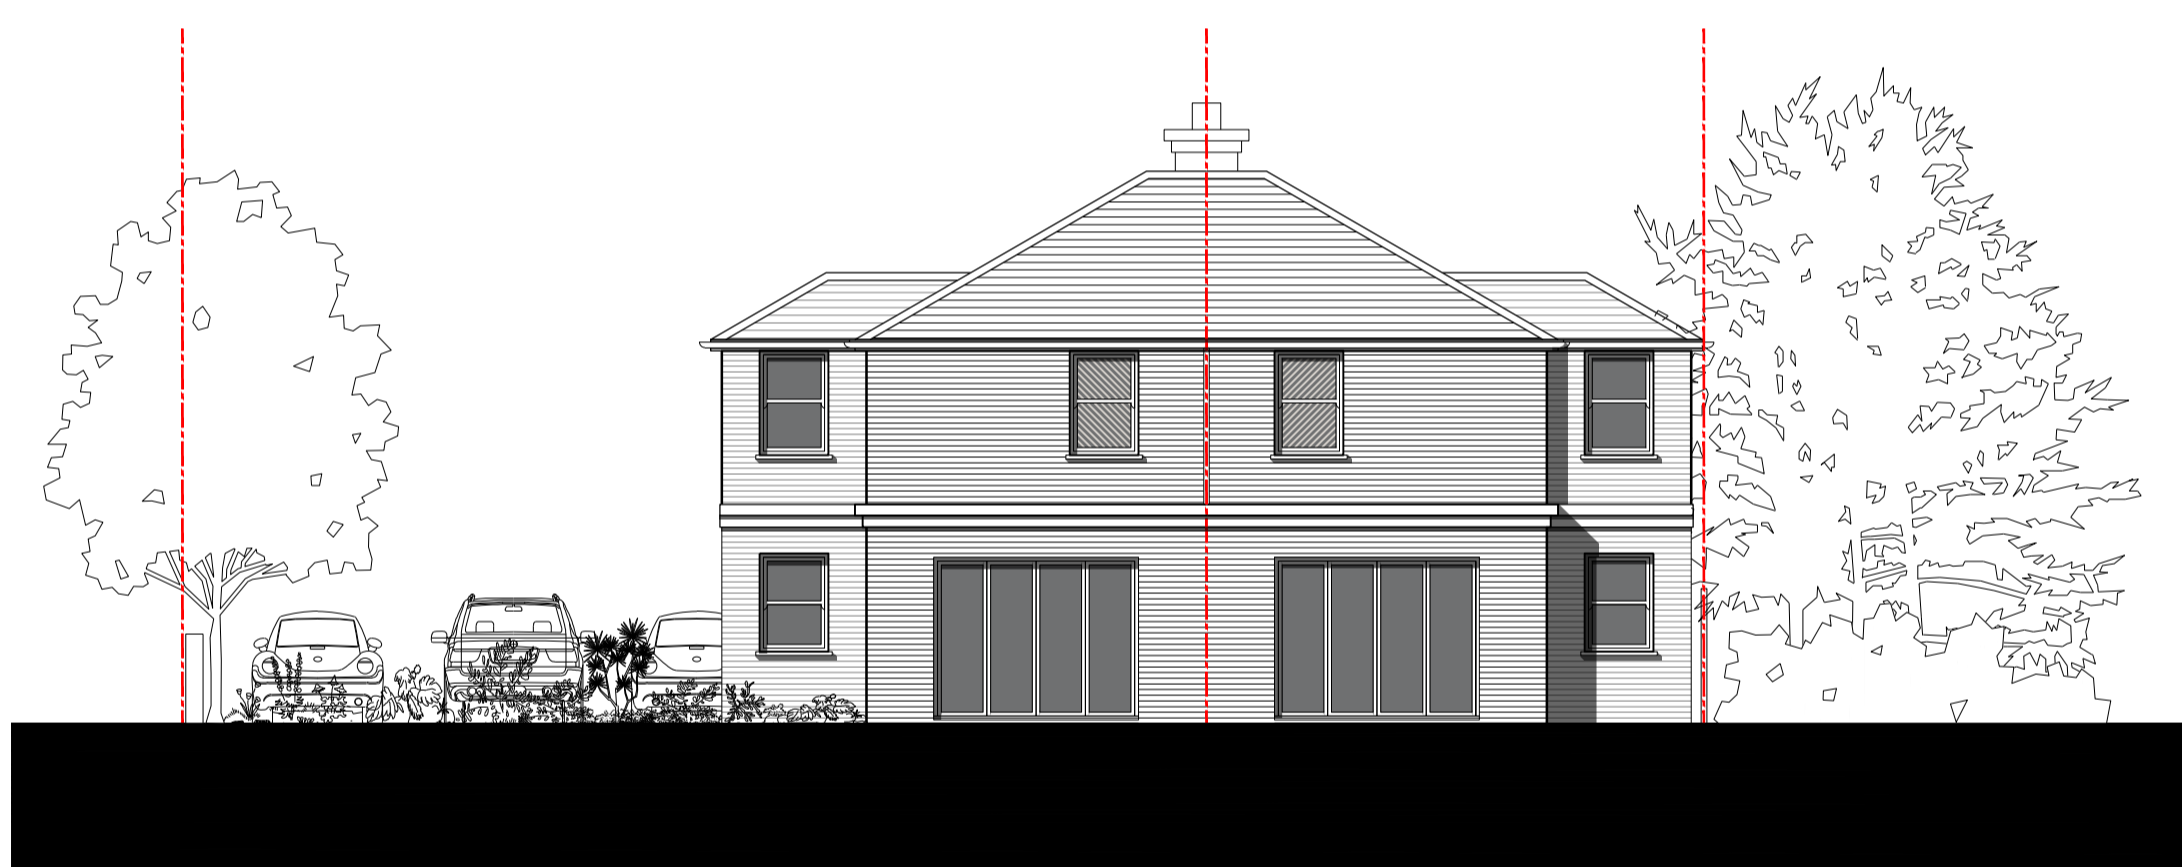

2 ELEVATION
 SIDE (NORTH WEST) ELEVATION
 SCALE 1: 100



3 ELEVATION
 REAR (SOUTH WEST) ELEVATION
 SCALE 1: 100



4 ELEVATION
 SIDE (SOUTH EAST) ELEVATION
 SCALE 1: 100

P3	Corrected ridge height to side and rear elevations	JEP/IGF	22.01.2019
P2	Amendments in accordance with revised plans	JEP/IGF	11.01.2019
P1	Minor amendments. Issued for Planning	GF	19.10.2018
REV	DESCRIPTION	DR / CH	DATE

95 Dartford Road, Sevenoaks
 Kent, TN13 3TF

Proposed Elevations

Scale @ A1	1:100
Created	SEPT 2018
Drawn By	GF
Checked By	PMcP
Purpose of Issue	PRELIMINARY

OPEN architecture

OPEN architecture
 Architecture
 Building Surveying
 Project Management
 Interior Design

Anton House
 South Park
 Sevenoaks / Kent / TN13 1EB

www.openarc.co.uk
 T +44 01732 779580
 F +44 01732 741316

Job Reference
 Drawing Number
 Rev

17507 P - 450 P3

