




3b 5p -
GIA: 94m² / 1012ft²

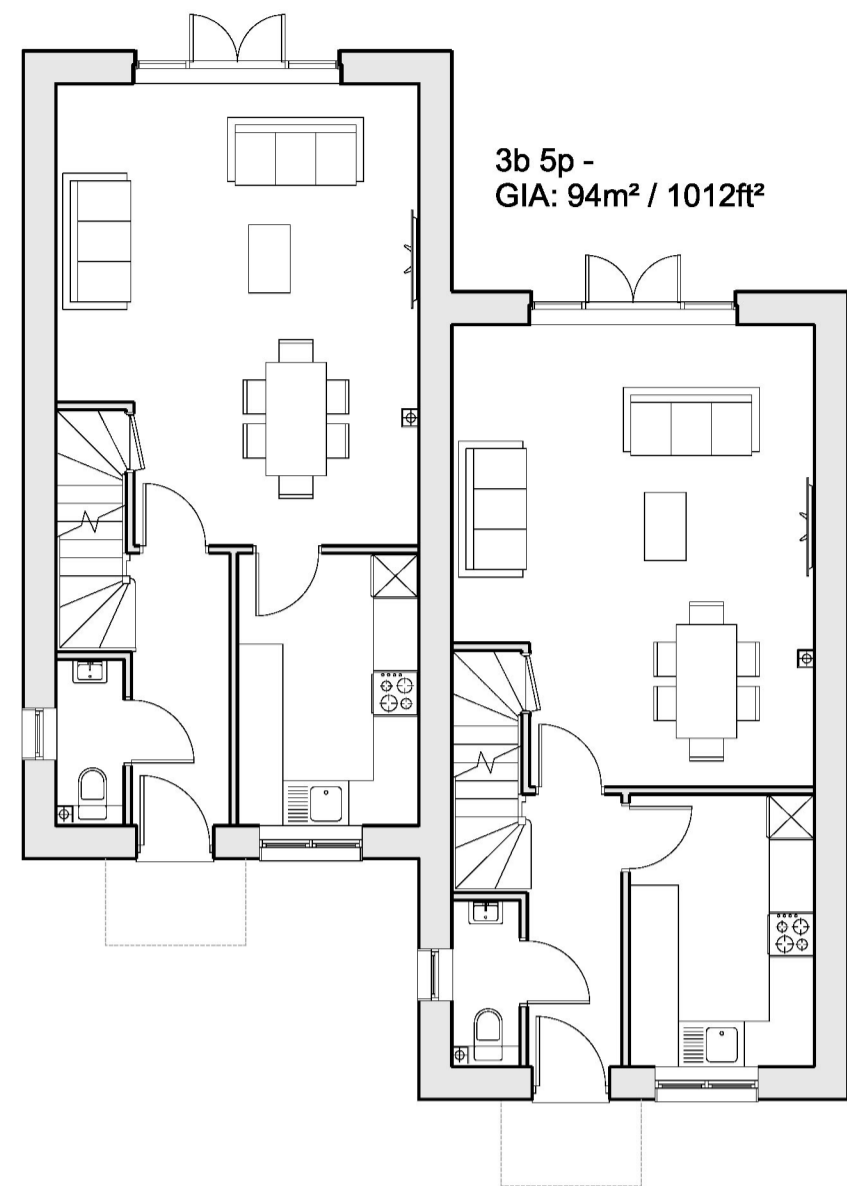

Ground Floor

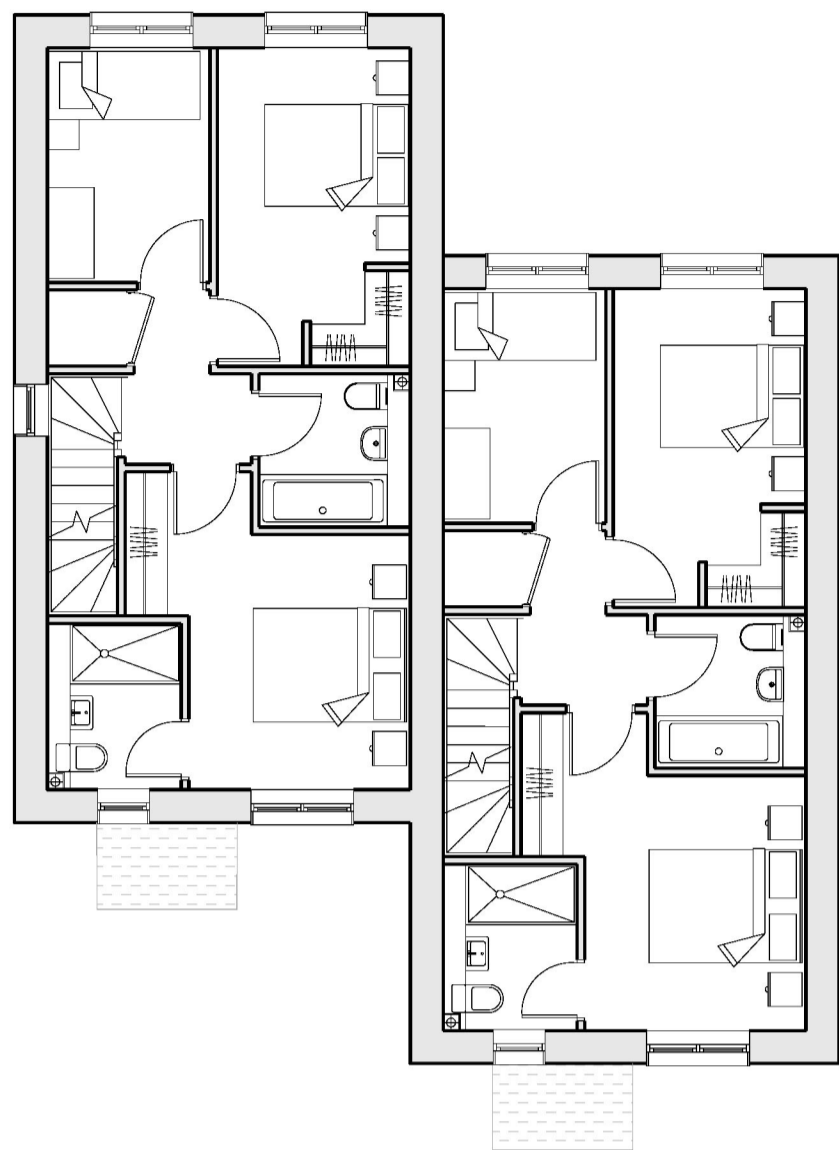

First Floor

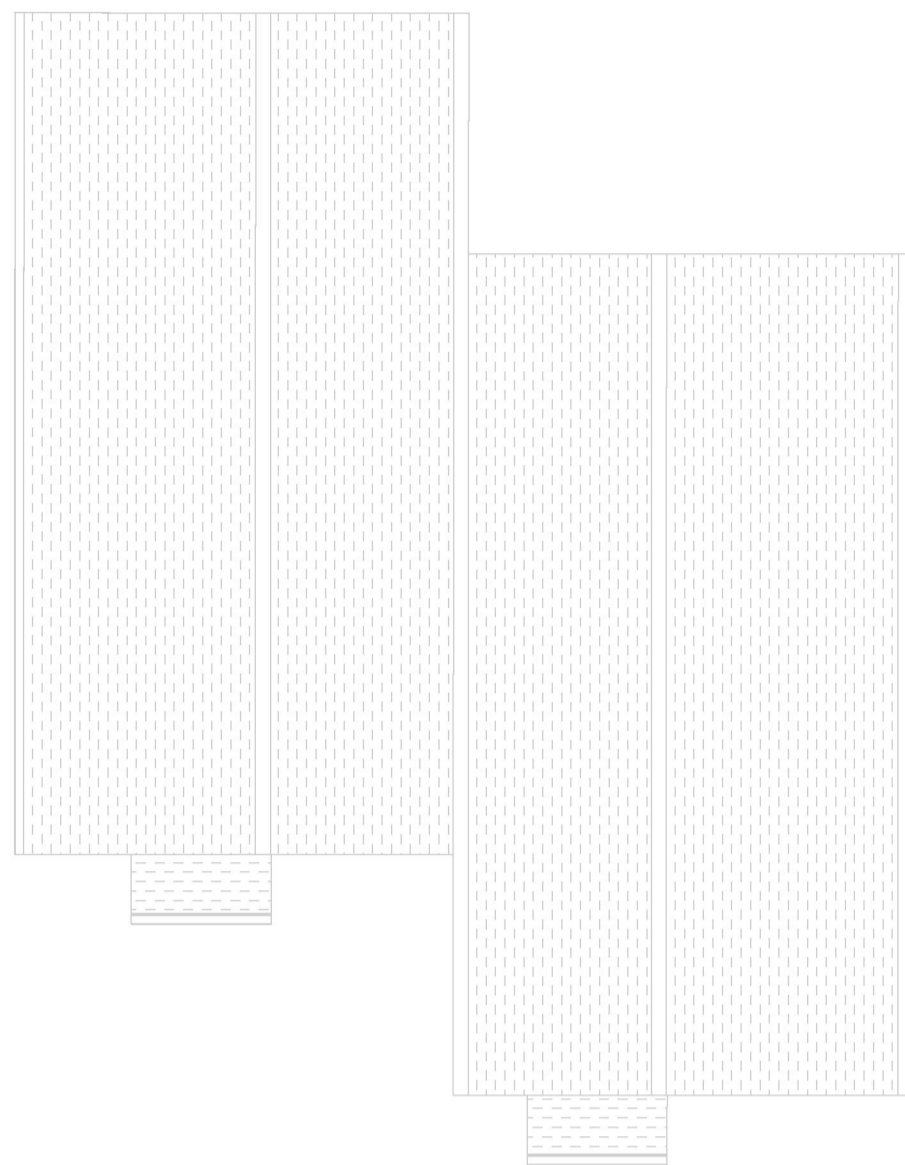

Roof Plan


Floor Plans
Scale 1:100 @ A1




Front Elevation



Rear Elevation

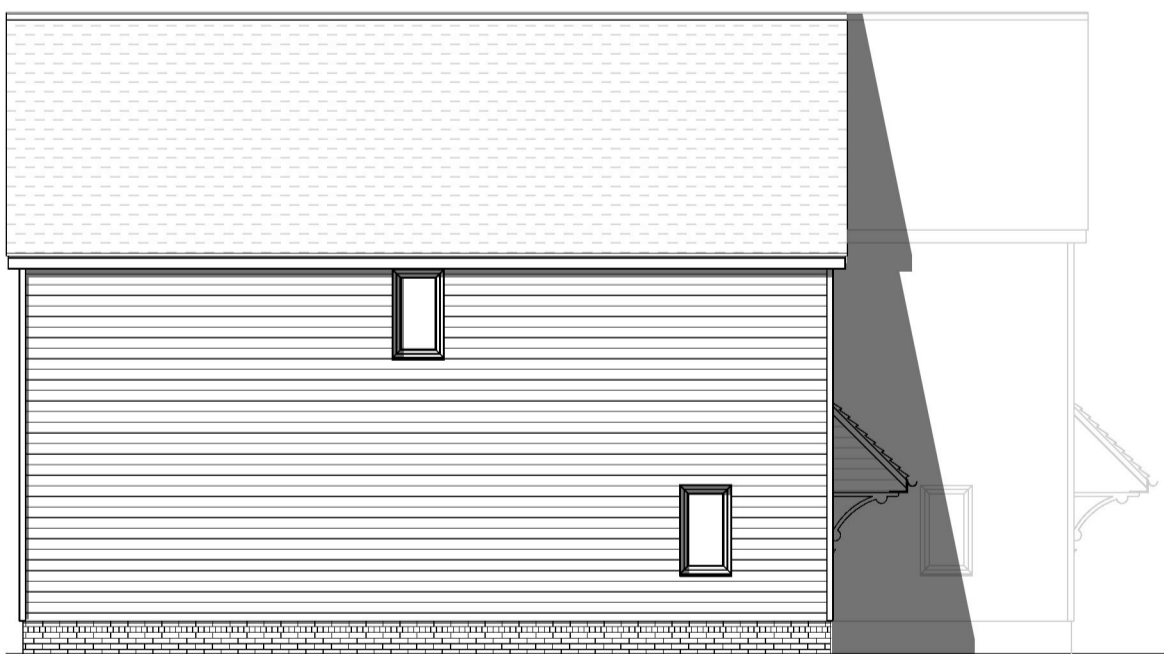

Side Elevation

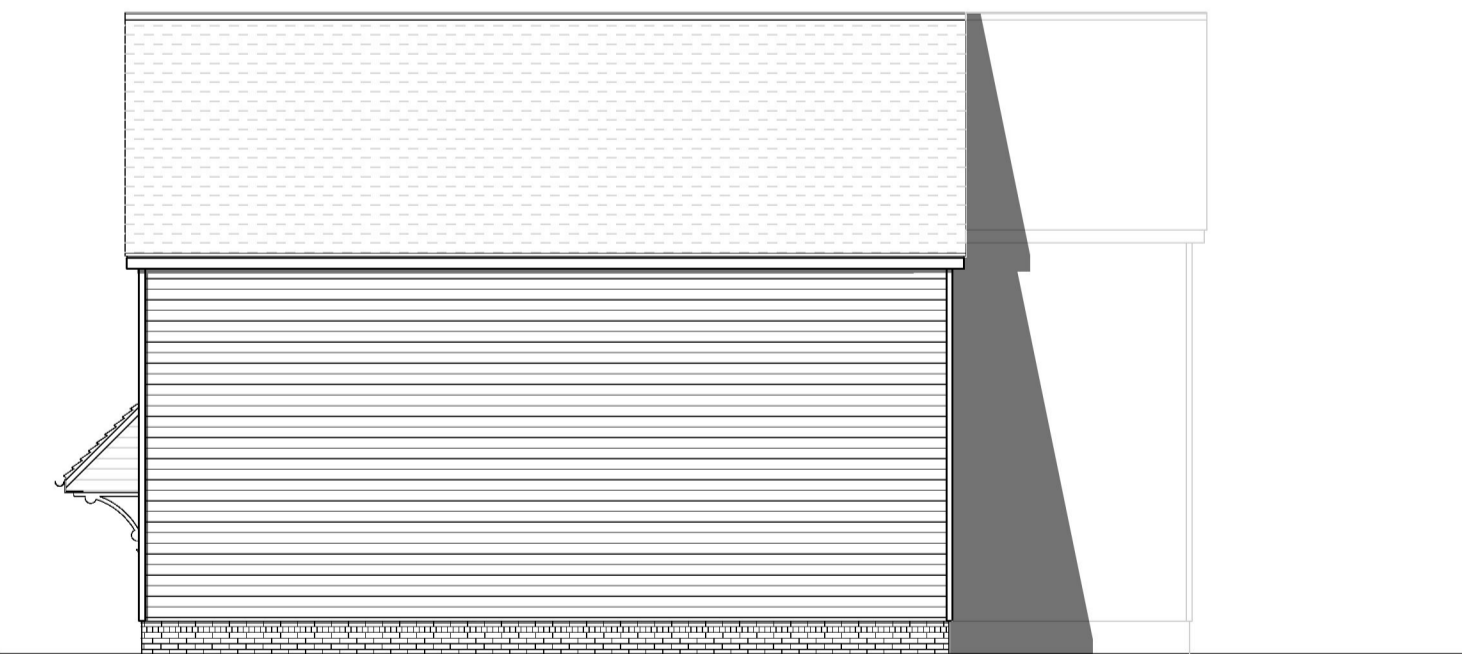

Side Elevation

Elevations
Scale 1:100 @ A1

Important

The contractor will be held to have examined the site and checked all dimensions and levels before commencing construction work. No assumptions should be made without reference to the architect. No dimensions should be scaled from this drawing.

0 1 2 3 4 5m

P01 Initial Issue. 10.10.2019

Rev. Description Date By/Checked

Purpose of Issue

Planning

Berkeley
Designed for life

Our vision

Berkeley Homes (Eastern Counties) Ltd
Berkeley House | 7 Oakhill Road | Sevenoaks | Kent | TN13 1NQ

Address

Cemetery Road
Woodland Lake
Snodland

Drawing Title

Cemetery Road -
Pair of Semi-Detached Houses
Plans & Elevations - Type A

Scale 1:100@A1 / 1:200@A3 Date OCT 2019

Drawn NO Checked -

Job No. CEM Drawing No. 210 Rev. P01