




ROOF PLAN

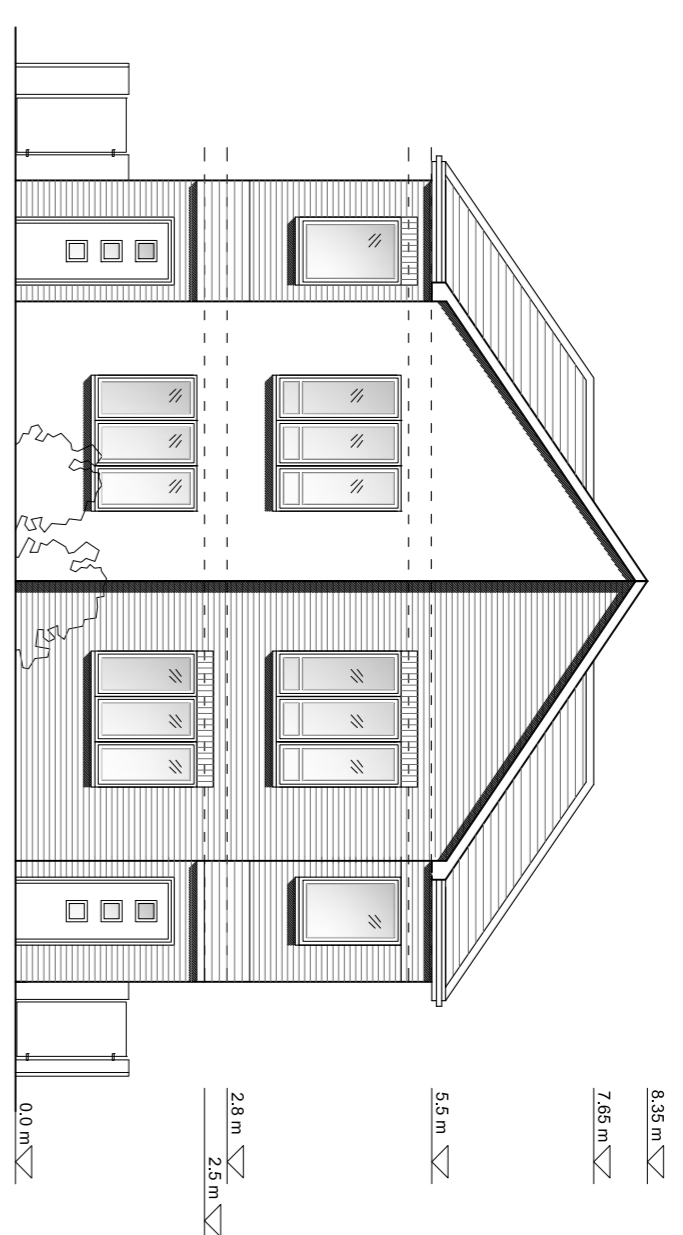


FRONT ELEVATION ( EAST )

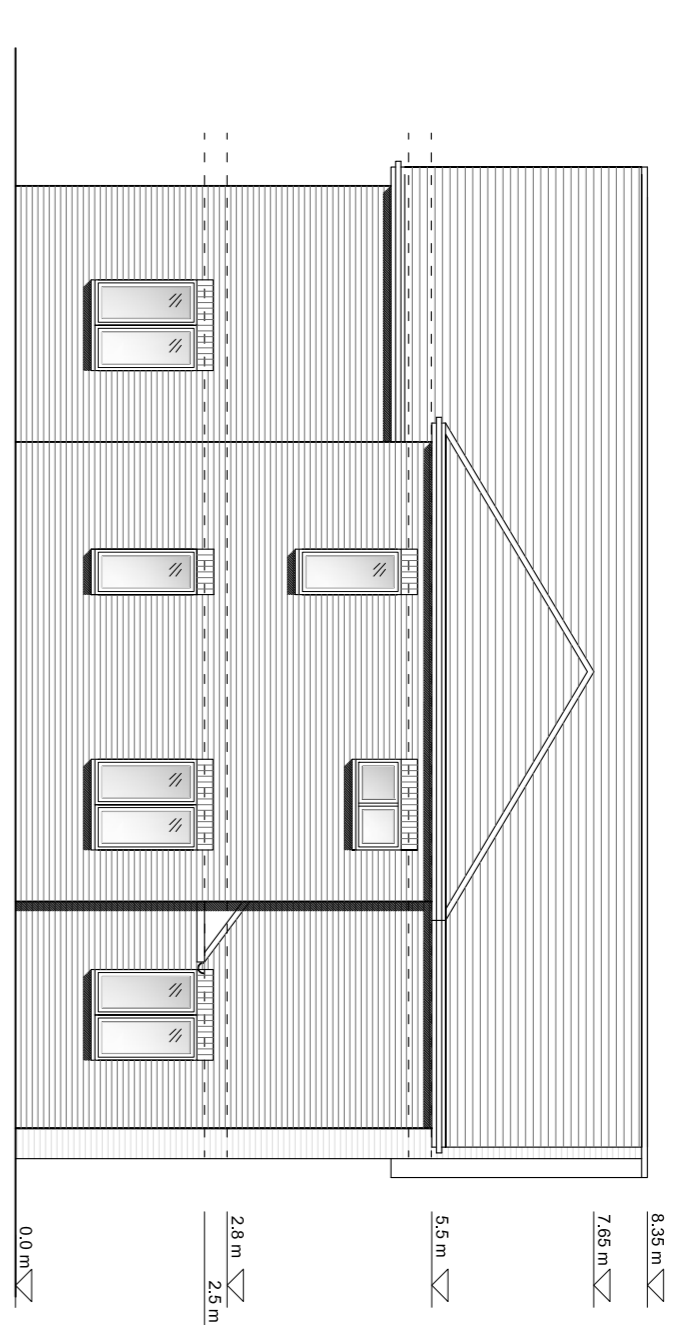


SIDE ELEVATION ( SOUTH )

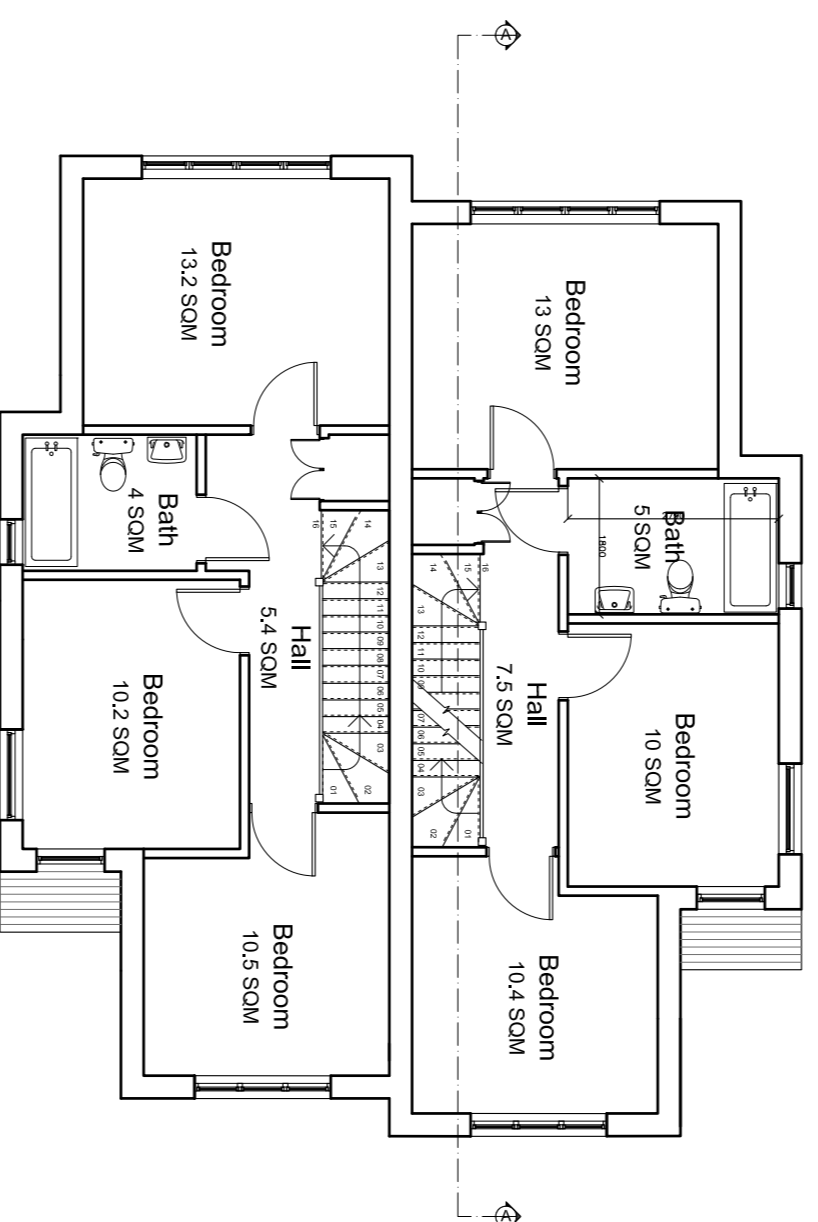


FIRST FLOOR PLAN

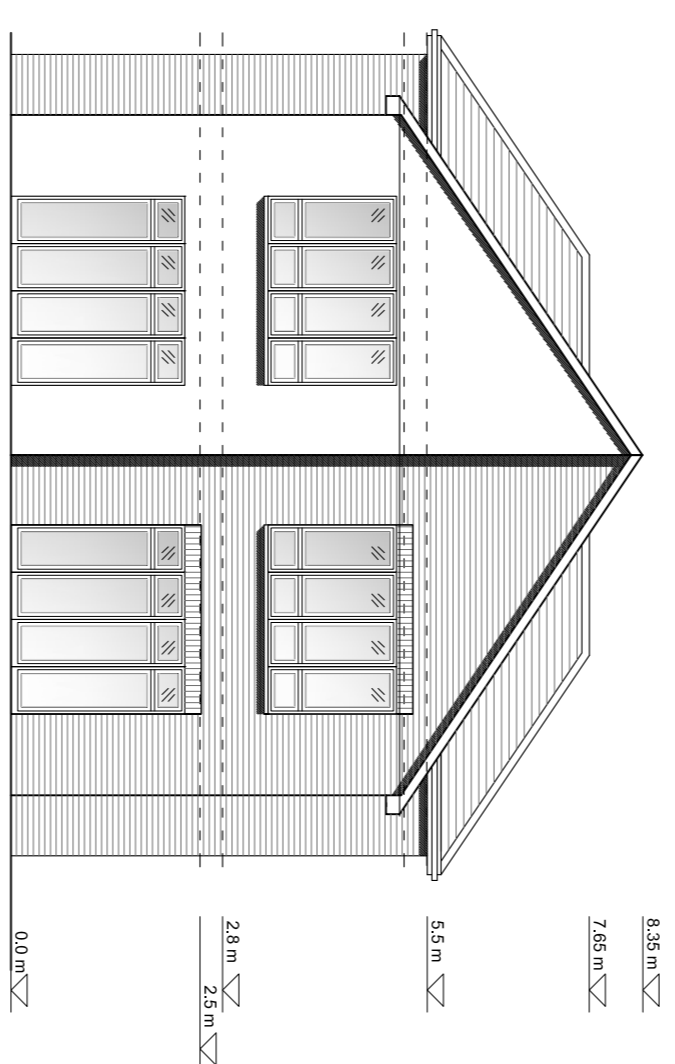


FRONT ELEVATION ( WEST )

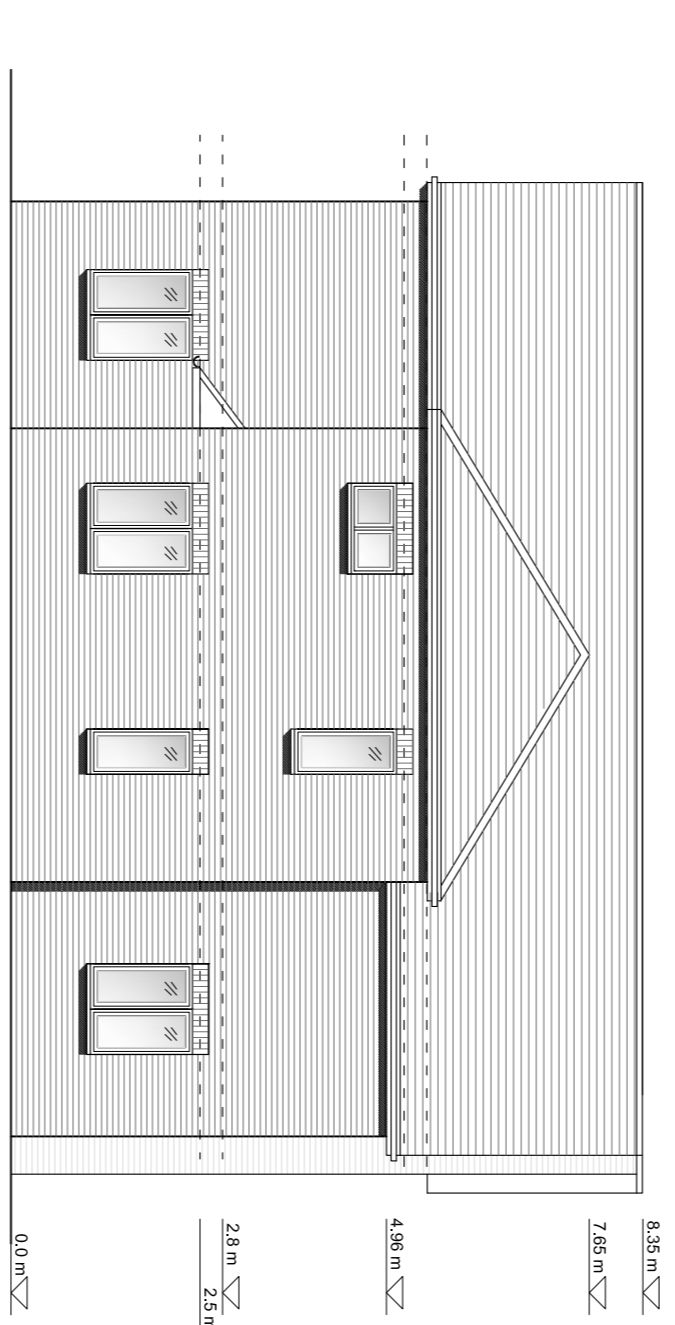

SIDE ELEVATION ( NORTH )

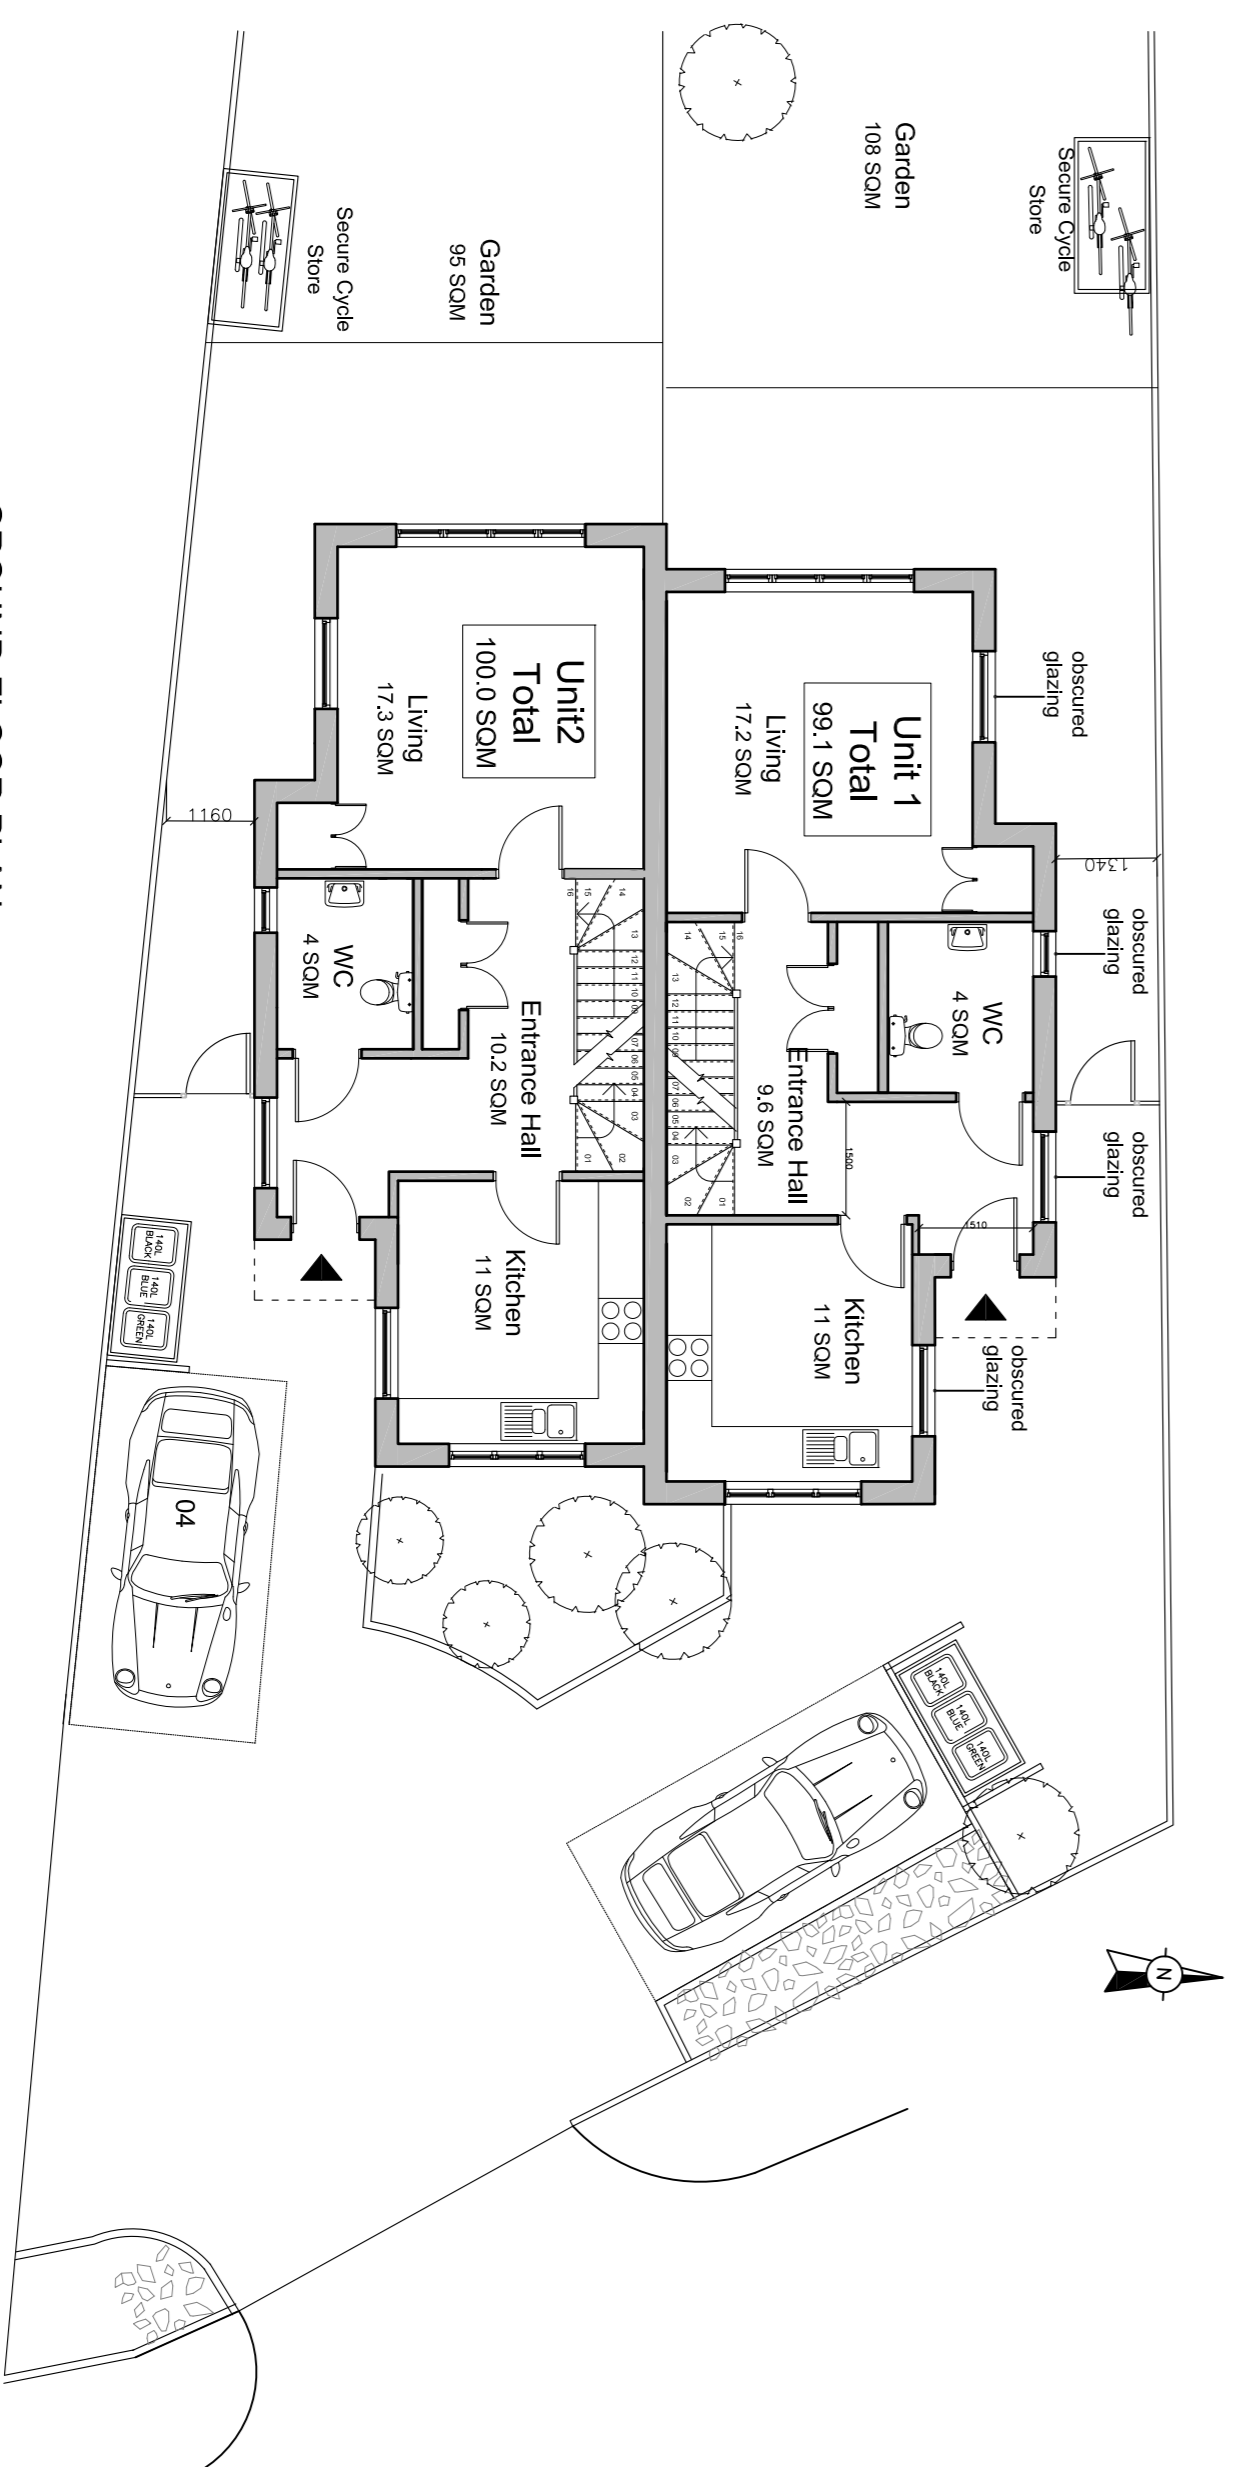

GROUND FLOOR PLAN

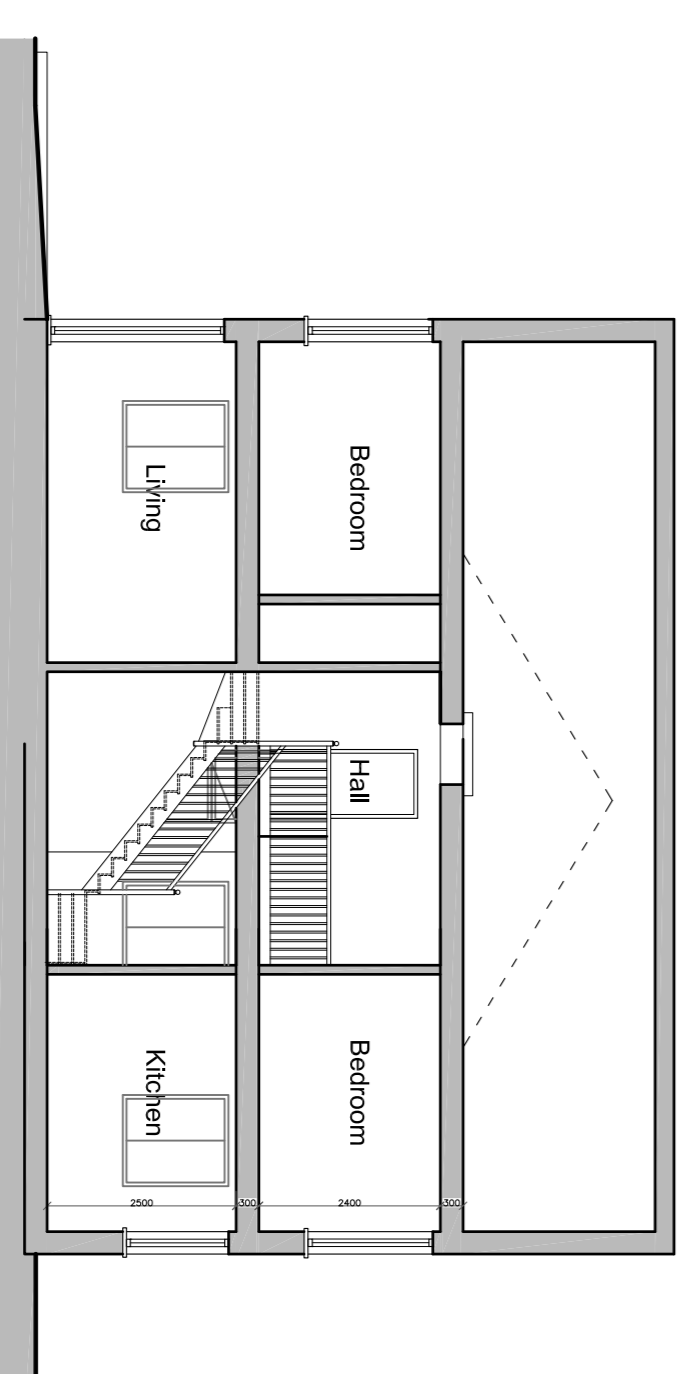

SECTION A-A

REV/B. ELEVATIONS AND PLANS UPDATED. CHANGE OF THE STAGGER DIRECTION ASG 16.07.15  
 REV/A. ROOF CHANGED TO PITCHED ROOF. BALCONIES AND BASEMENTS REMOVED. PLANS AND ELEVATIONS ADJUSTED TO SUIT. 12.12.13

**RUSSELL ASSOCIATES**  
 ARCHITECTURE · INTERIORS · PLANNING  
 96 BLACKHEATH ROAD, GREENWICH, LONDON  
 SE10 8DA. TEL: 0208 320 0990 FAX: 0208 320 0991

**PROPOSED BLOCK A HOUSES  
 PLANS, ELEVATIONS &  
 SECTION A-A**

LAND OFF PARISH GATE DRIVE  
 ELTHAM  
 LONDON SE9

PAGE SIZE : A1	Dwg No:
SCALE : 1:100	1126/14B
DATE : 12/09/13	
DRAWN BY : MJG	
CHECK BY : PR	