




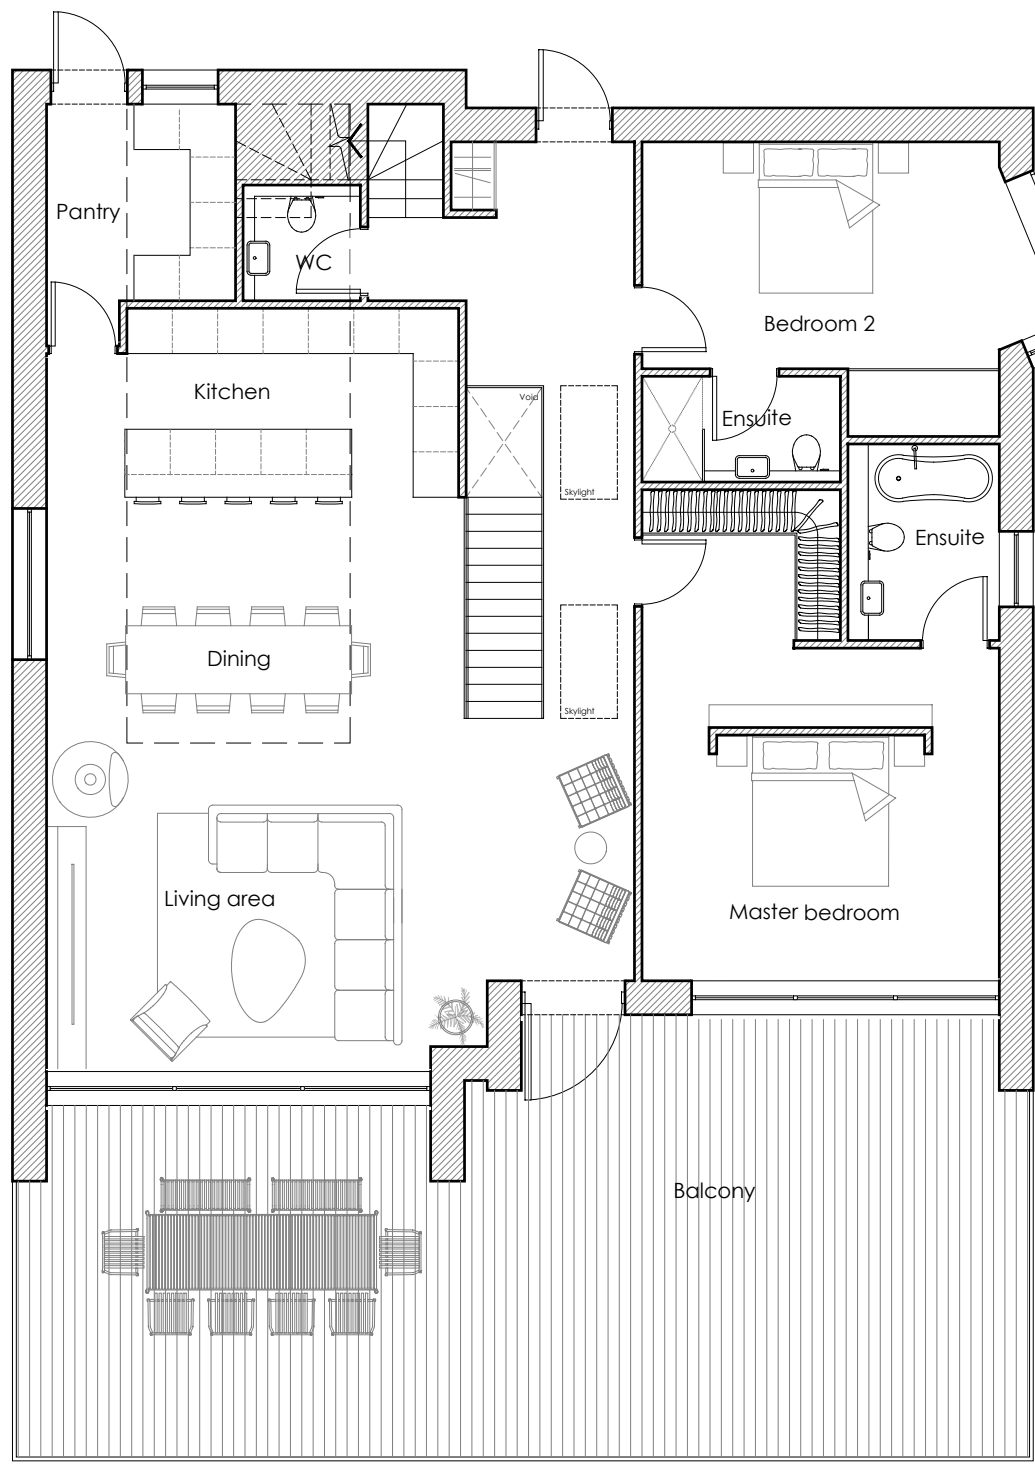


FIRST FLOOR PLAN @ 1:100 @A1

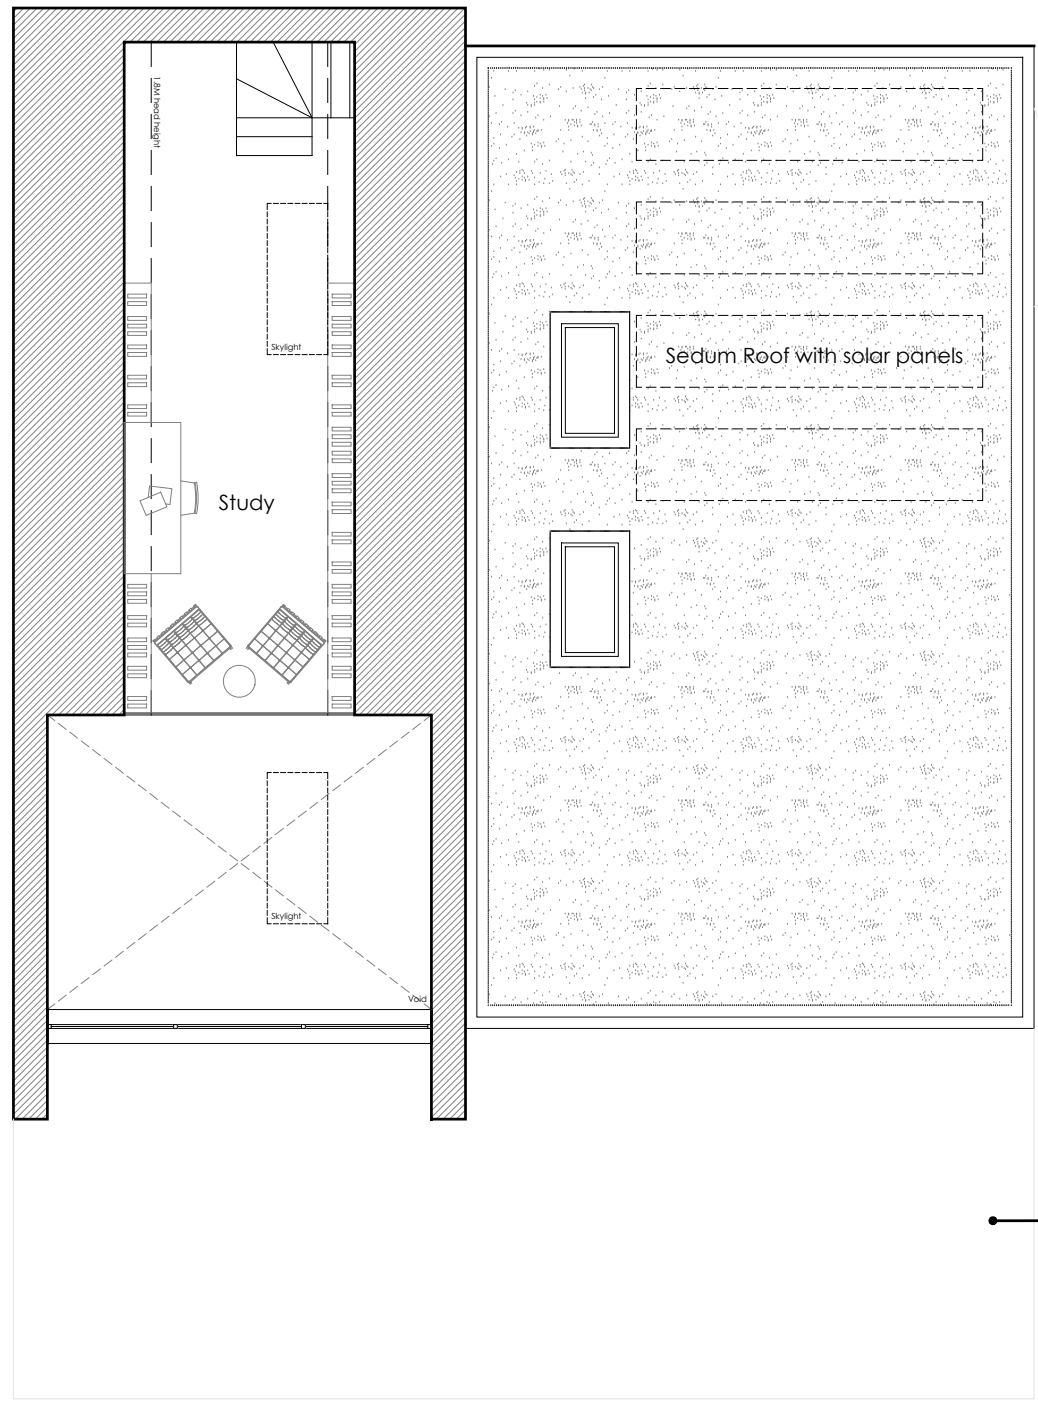

SECOND FLOOR PLAN @ 1:100 @A1

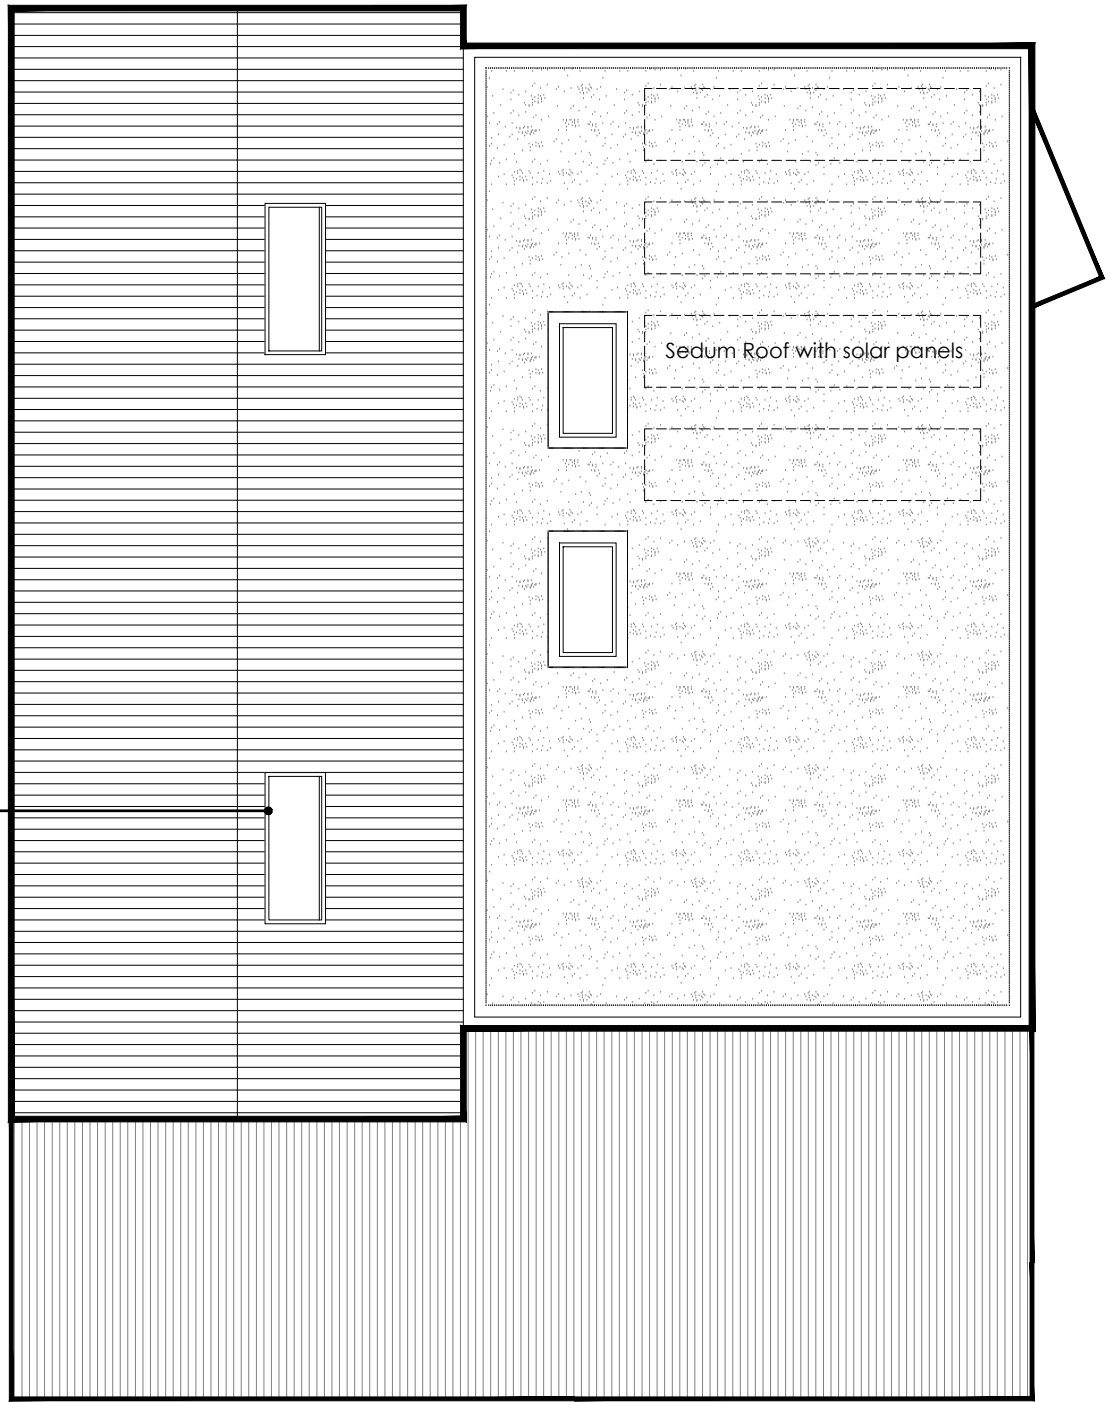

ROOF PLAN @ 1:100 @A1

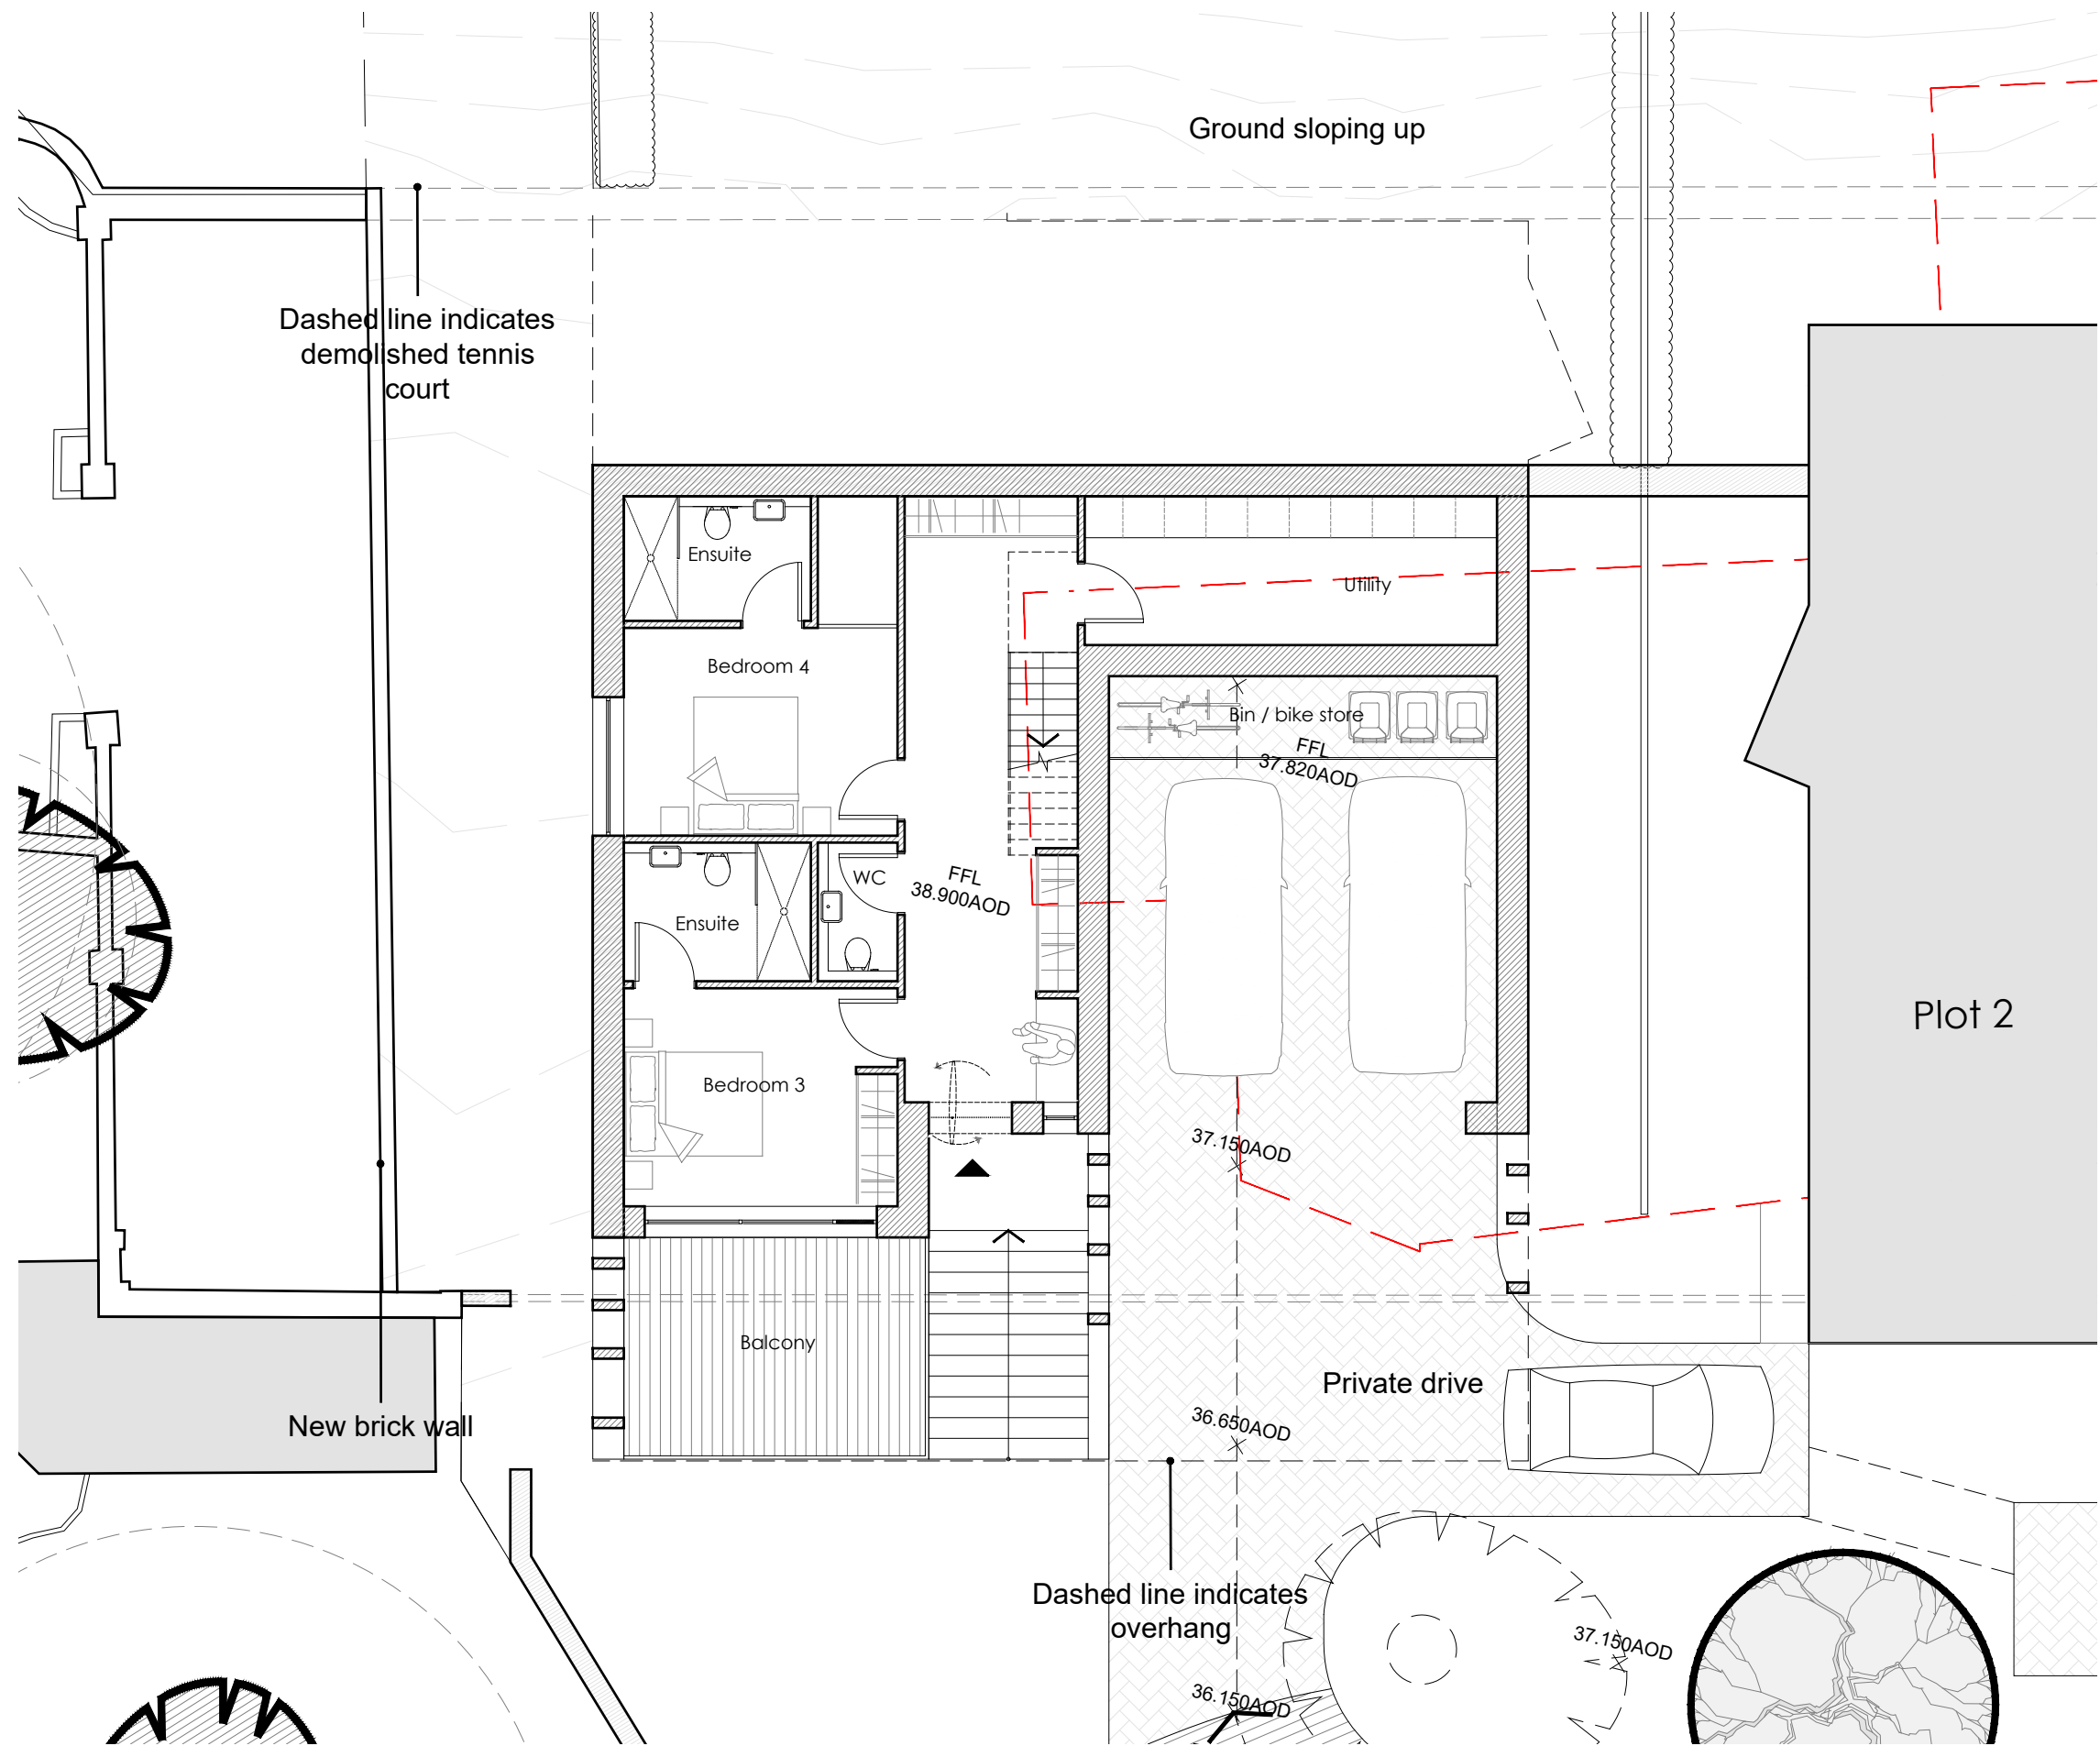

GROUND FLOOR PLAN @ 1:100 @A1

PLANNING

Hollaway

London | 11a Acton Street | London | WC1X 9NG
T +44 (0) 20 7038 5825 | E london@hollawaystudio.co.uk | W www.hollawaystudio.co.uk

Kent | The Trawsey Stables | Rampart Road | Hythe | Kent | CT21 5BG
T +44 (0)1303 260 515 | E kent@hollawaystudio.co.uk | W www.hollawaystudio.co.uk

Project | HILLBORO AND ADJOINING LAND
SUNNYSIDE ROAD, SANDGATE, CT20 3DR

Client | COASTPRO LTD

Title | PLOT 1 - FLOOR PLANS & ROOF PLAN

Status | PLANNING

Scale@A1 | 1:100 Date | SEP 2021 Drawn | AA Chk'd | TG

Project Number
18.070
Bim Number

Drawing Number
107

Revision
P1

0 1 2 3 4 5M

P1 PLANNING SUBMISSION

AA 18.11.21

