


Do not scale from this drawing.
 This drawing is for planning purposes only. It is not intended to be used for construction purposes. The accuracy of this drawing may be reliant upon survey information provided by third parties. Whilst all reasonable efforts are used to ensure drawings are accurate, **edge** Placemaking Group Ltd accept no responsibility or liability for any reliance placed on, or use of, this plan by anyone for purposes other than those stated above or for errors arising from third party information.

This drawing and the works depicted are the copyright of **edge** Placemaking Group Ltd.

PLANNING

Plot 11
 216.29m² / 2328.1ft²

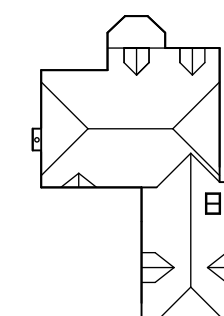

A 20.10.21 Updated drawing issue set

Rev.	Date	Description
A	20.10.21	Updated drawing issue set

Land east of New Road
 EGERTON

Plot 11 Floor Plans

Job ref.	Drawing number.	Revision:
247	P114	B


Scale:	Date:
1:100 @ A3	April 2021




part of
edge Placemaking Group Ltd
 Company Reg No: 11447550 VAT No: 299072069

Suite 2
 7 Buttermarket
 Thame
 Oxfordshire
 OX9 3EW

01865 522395
 enquiries@edgeUD.co.uk
 www.edgeUD.co.uk

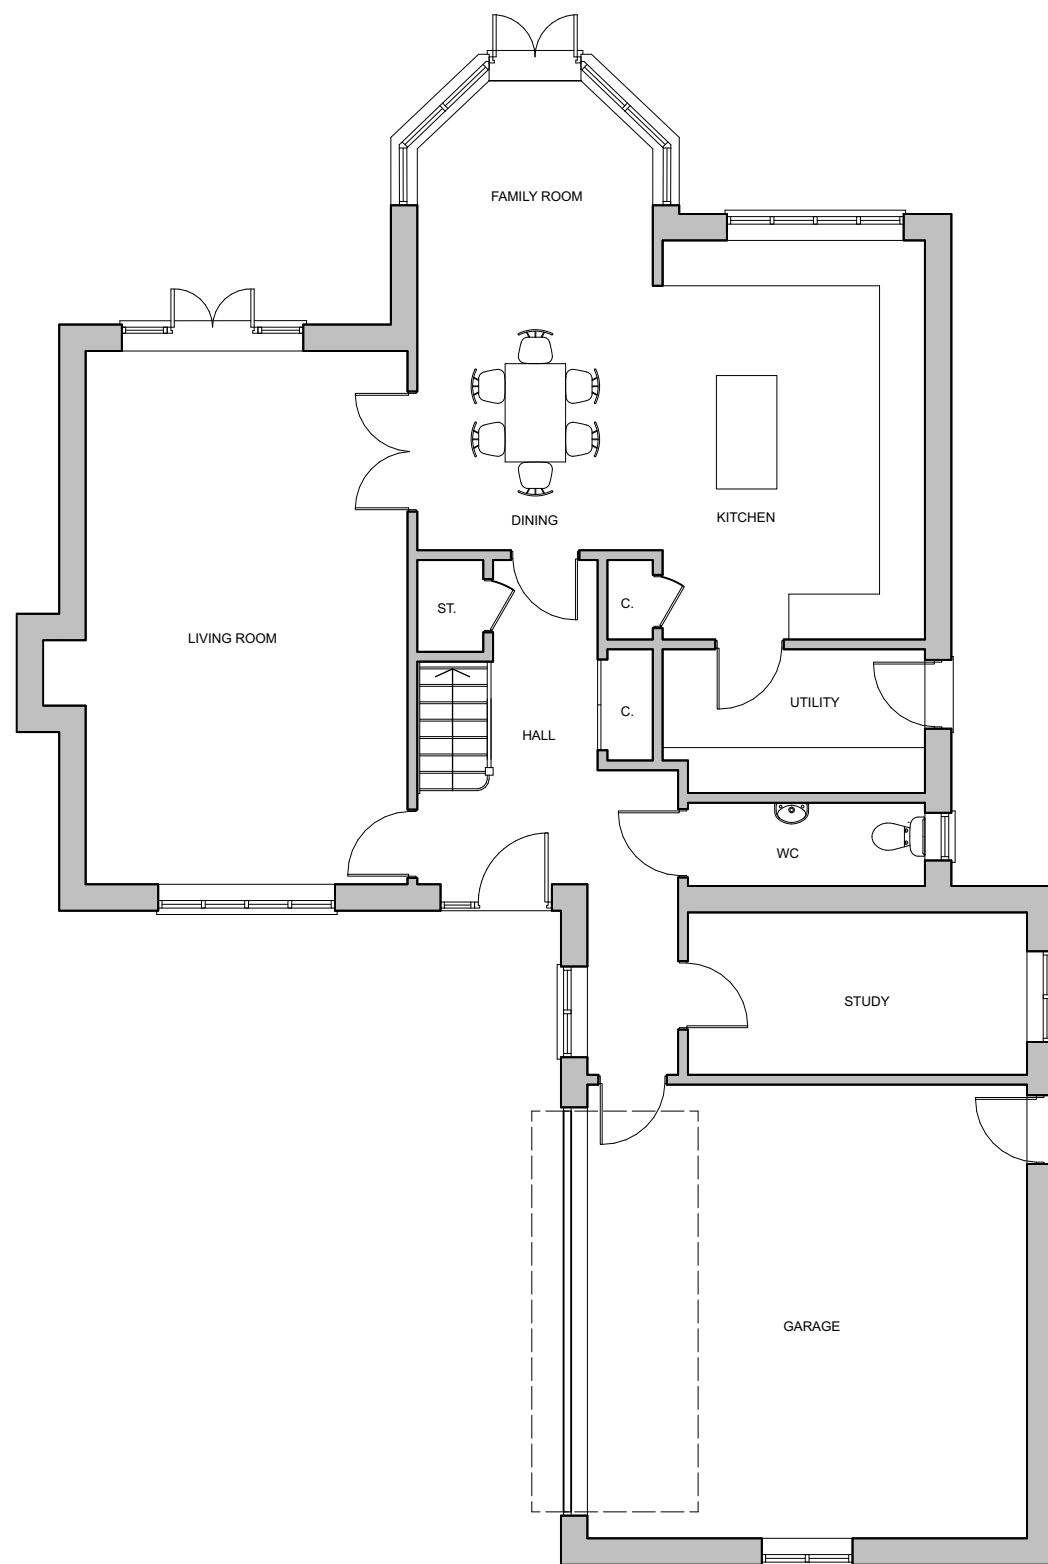

GROUND FLOOR PLAN

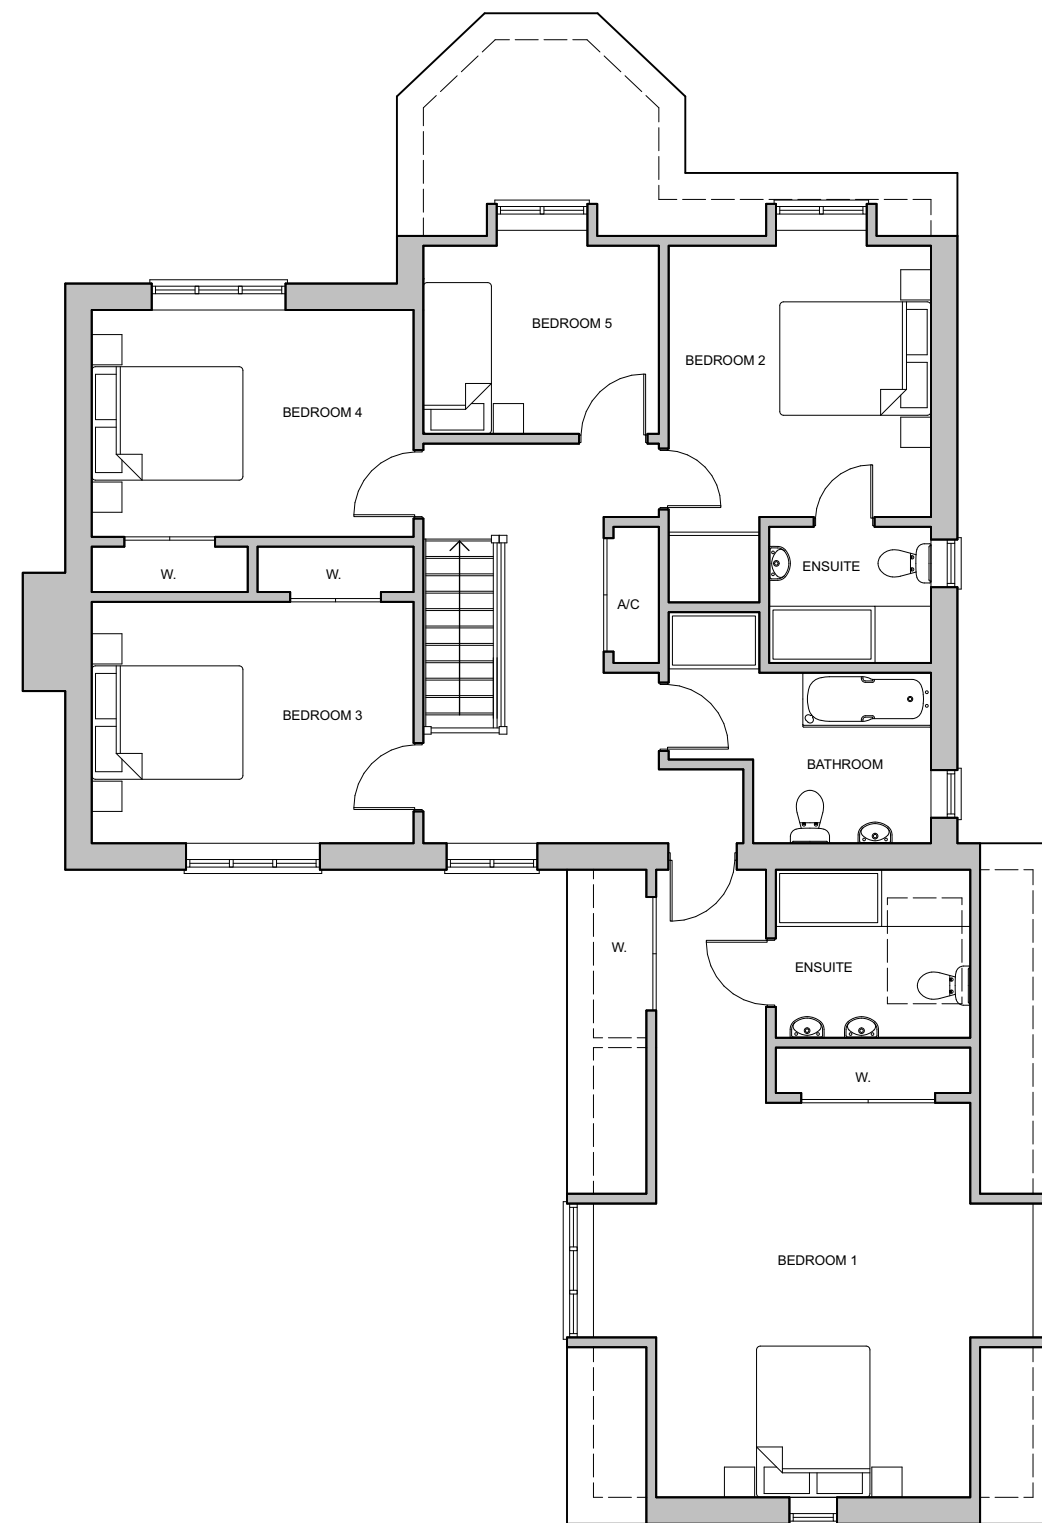

FIRST FLOOR PLAN

