


**Do not scale from this drawing.**  
 This drawing is for planning purposes only. It is not intended to be used for construction purposes. The accuracy of this drawing may be reliant upon survey information provided by third parties. Whilst all reasonable efforts are used to ensure drawings are accurate, **edge** Placemaking Group Ltd accept no responsibility or liability for any reliance placed on, or use of, this plan by anyone for purposes other than those stated above or for errors arising from third party information.


This drawing and the works depicted are the copyright of **edge** Placemaking Group Ltd.

## PLANNING


Plot 12  
 198.12m<sup>2</sup> / 2132.6ft<sup>2</sup>

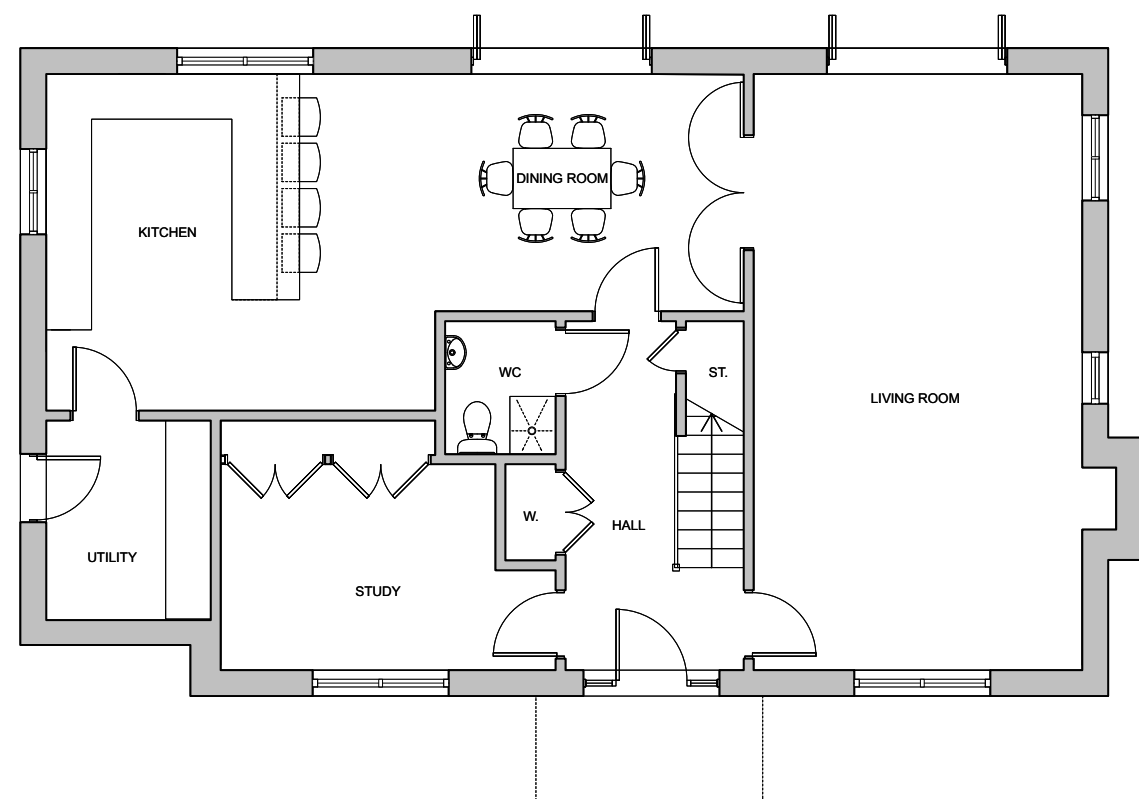

**GROUND FLOOR PLAN**

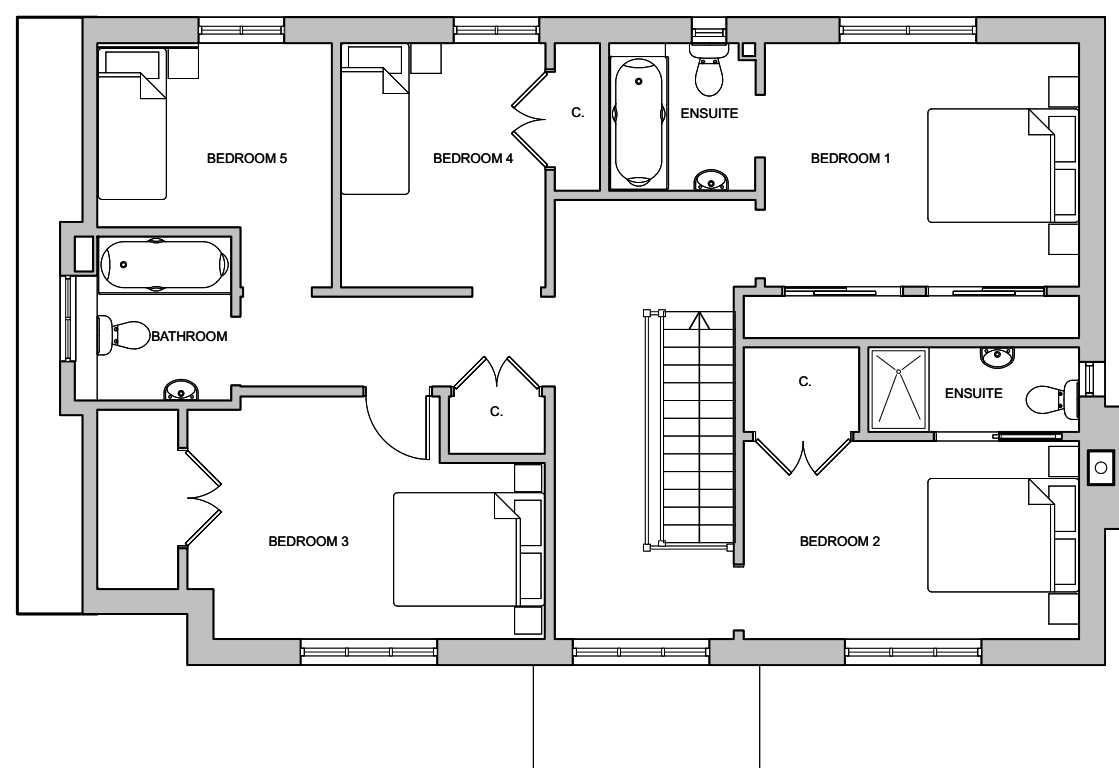

**FIRST FLOOR PLAN**

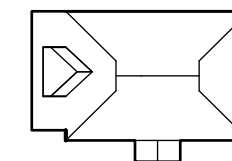

A 20.10.21 Updated drawing issue set

Rev.	Date	Description
A	20.10.21	Updated drawing issue set

Land east of New Road  
 EGERTON

**Plot 12**  
**Floor Plans**

Job ref: 247	Drawing number: P117	Revision: B
Scale: 1:100 @ A3	Date: April 2021	



part of  
**edge** Placemaking Group Ltd  
 Company Reg No: 11447550 VAT No: 299072069

Suite 2  
 7 Buttermarket  
 Thame  
 Oxfordshire  
 OX9 3EW

01865 522395  
 enquiries@edgeUD.co.uk  
 www.edgeUD.co.uk

