


PLOT 3 ➤ Elevations

**AMENDED**

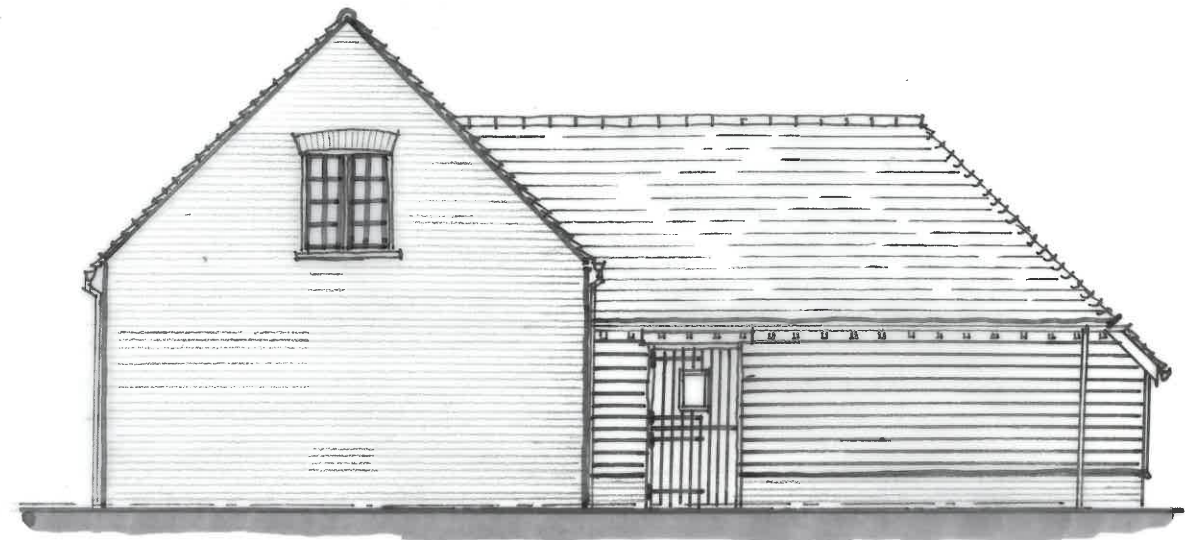


East Elevation



South Elevation



North Elevation

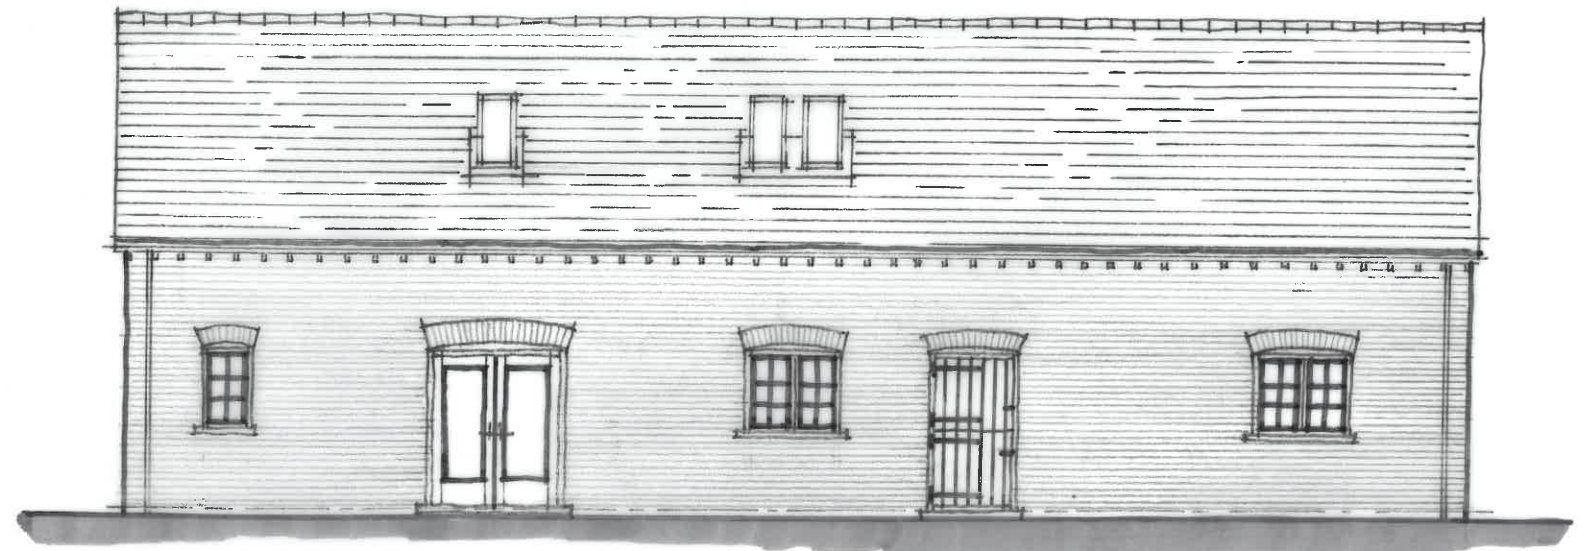

West Elevation

<p>Metres (1:100)</p>	Rev: Reason: A Revisions at LPA request	Date: JULY 2020	Client: MR R HAWKES & MS L ALEXANDER	<p>Eclipse House, Eclipse Park, Sittingbourne Road                  Maidstone, Kent, ME14 3EN                  t: 01622 776226 f: 01622 776227                  e: info@dhaplanning.co.uk w: www.dhaplanning.co.uk</p> <p>No reproduction by any method of any part of this document is permitted without the consent of the copyright holders. Produced for Town and Country planning purposes only.                  © Crown Copyright 2019. All rights reserved. Licence Number: 100031961</p>
	Drawing: DHA/14140/23	Rev: A	Scale: 1:100	