



PLOT 4 Proposed Floor Plans

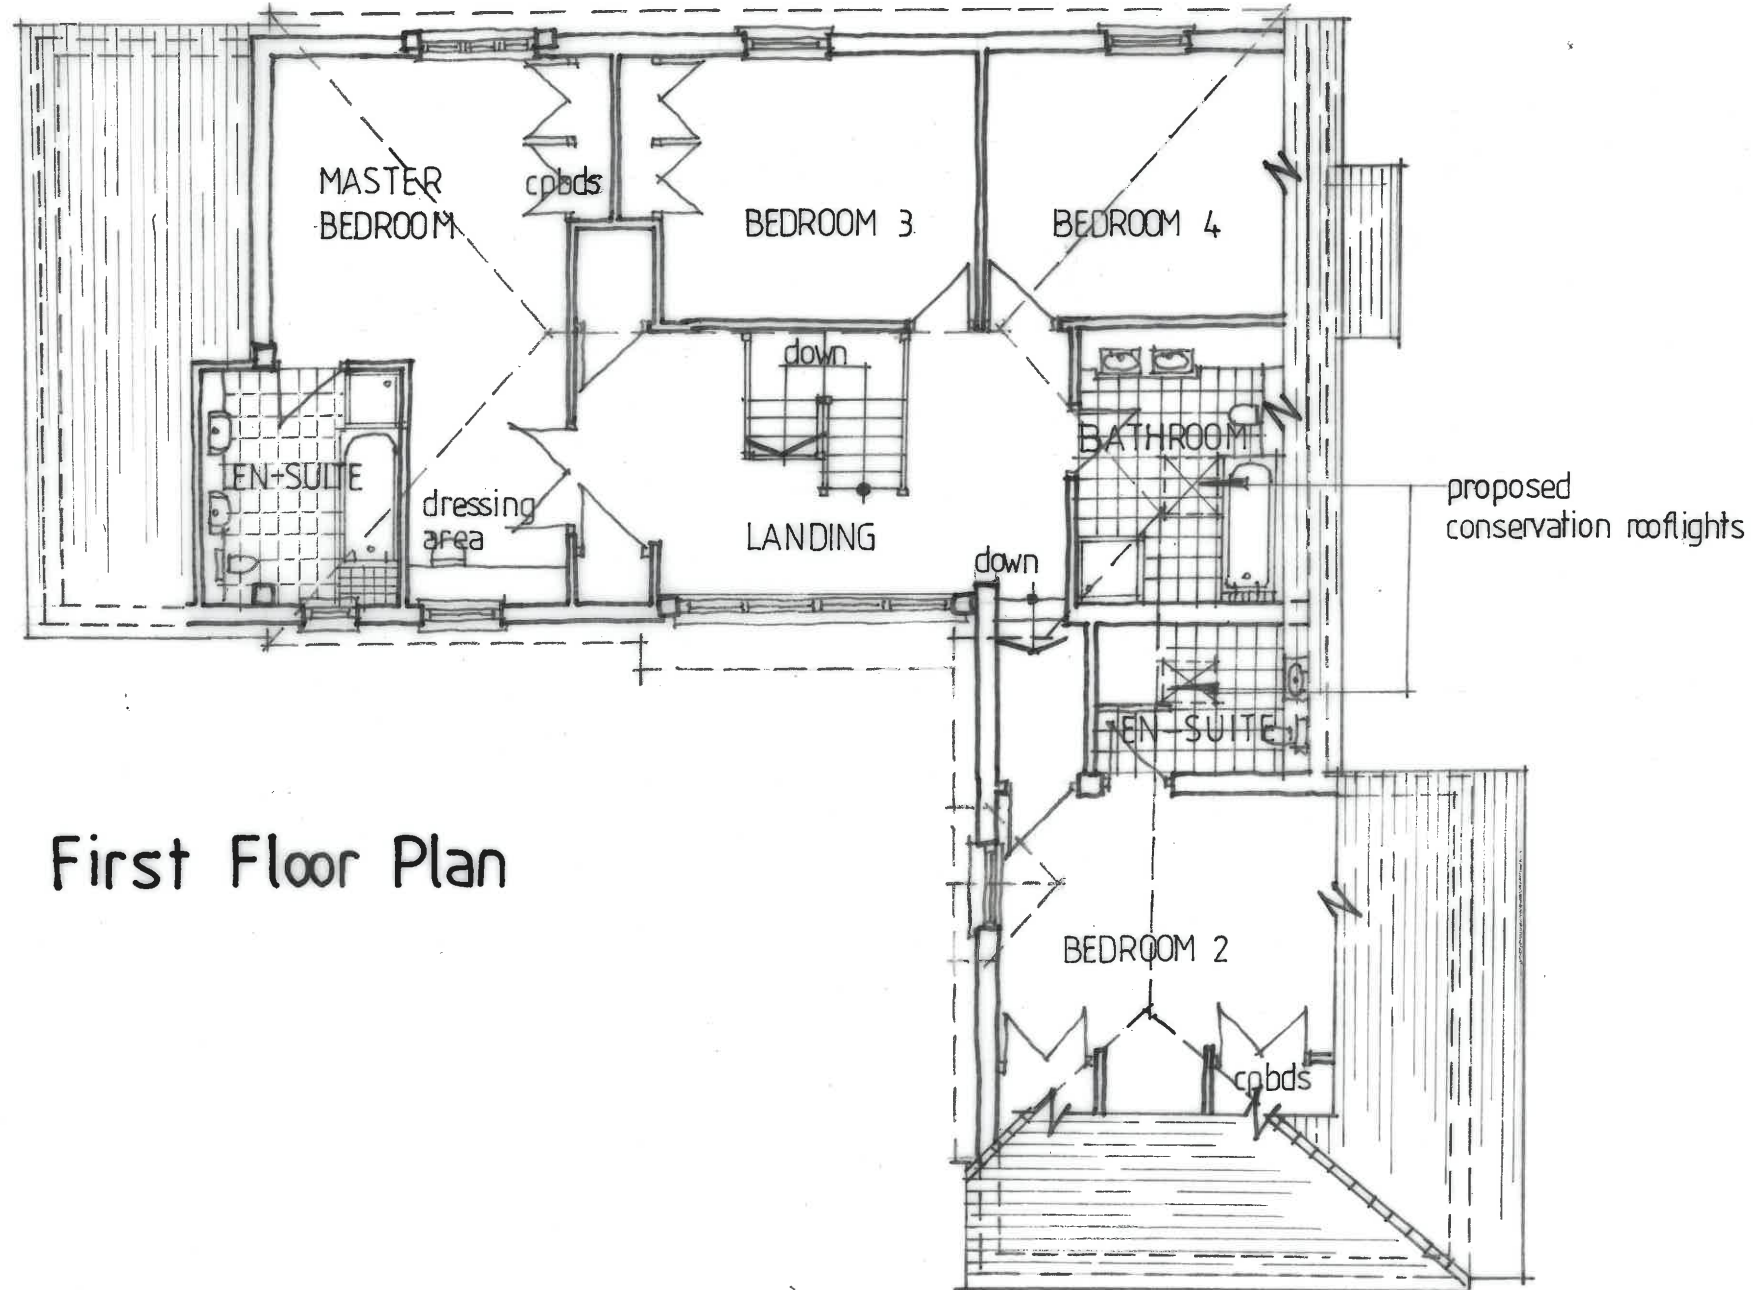

First Floor Plan

 

Rev: Reason: Date:

Client:
MR R HAWKES & MS L ALEXANDER

Project:
FOUR OAKS, FOUR OAKS ROAD, HEADCORN,
KENT, TN27 9PB

Title:
PLOT 4,
PROPOSED FIRST FLOOR PLAN,

Drawing No: Rev: Scale: Date:
DHA/14140/26 1:100 APR 2020



Eclipse House, Eclipse Park, Sittingbourne Road
Maidstone, Kent, ME14 3EN

t: 01622 776226 f: 01622 776227
e: info@dhaplanning.co.uk w: www.dhaplanning.co.uk

No reproduction by any method of any part of this document is permitted without the consent of the copyright holders. Produced for Town and Country planning purposes only.

© Crown Copyright 2019. All rights reserved. Licence Number: 100031961