



# PLOT 4 Proposed Floor Plans

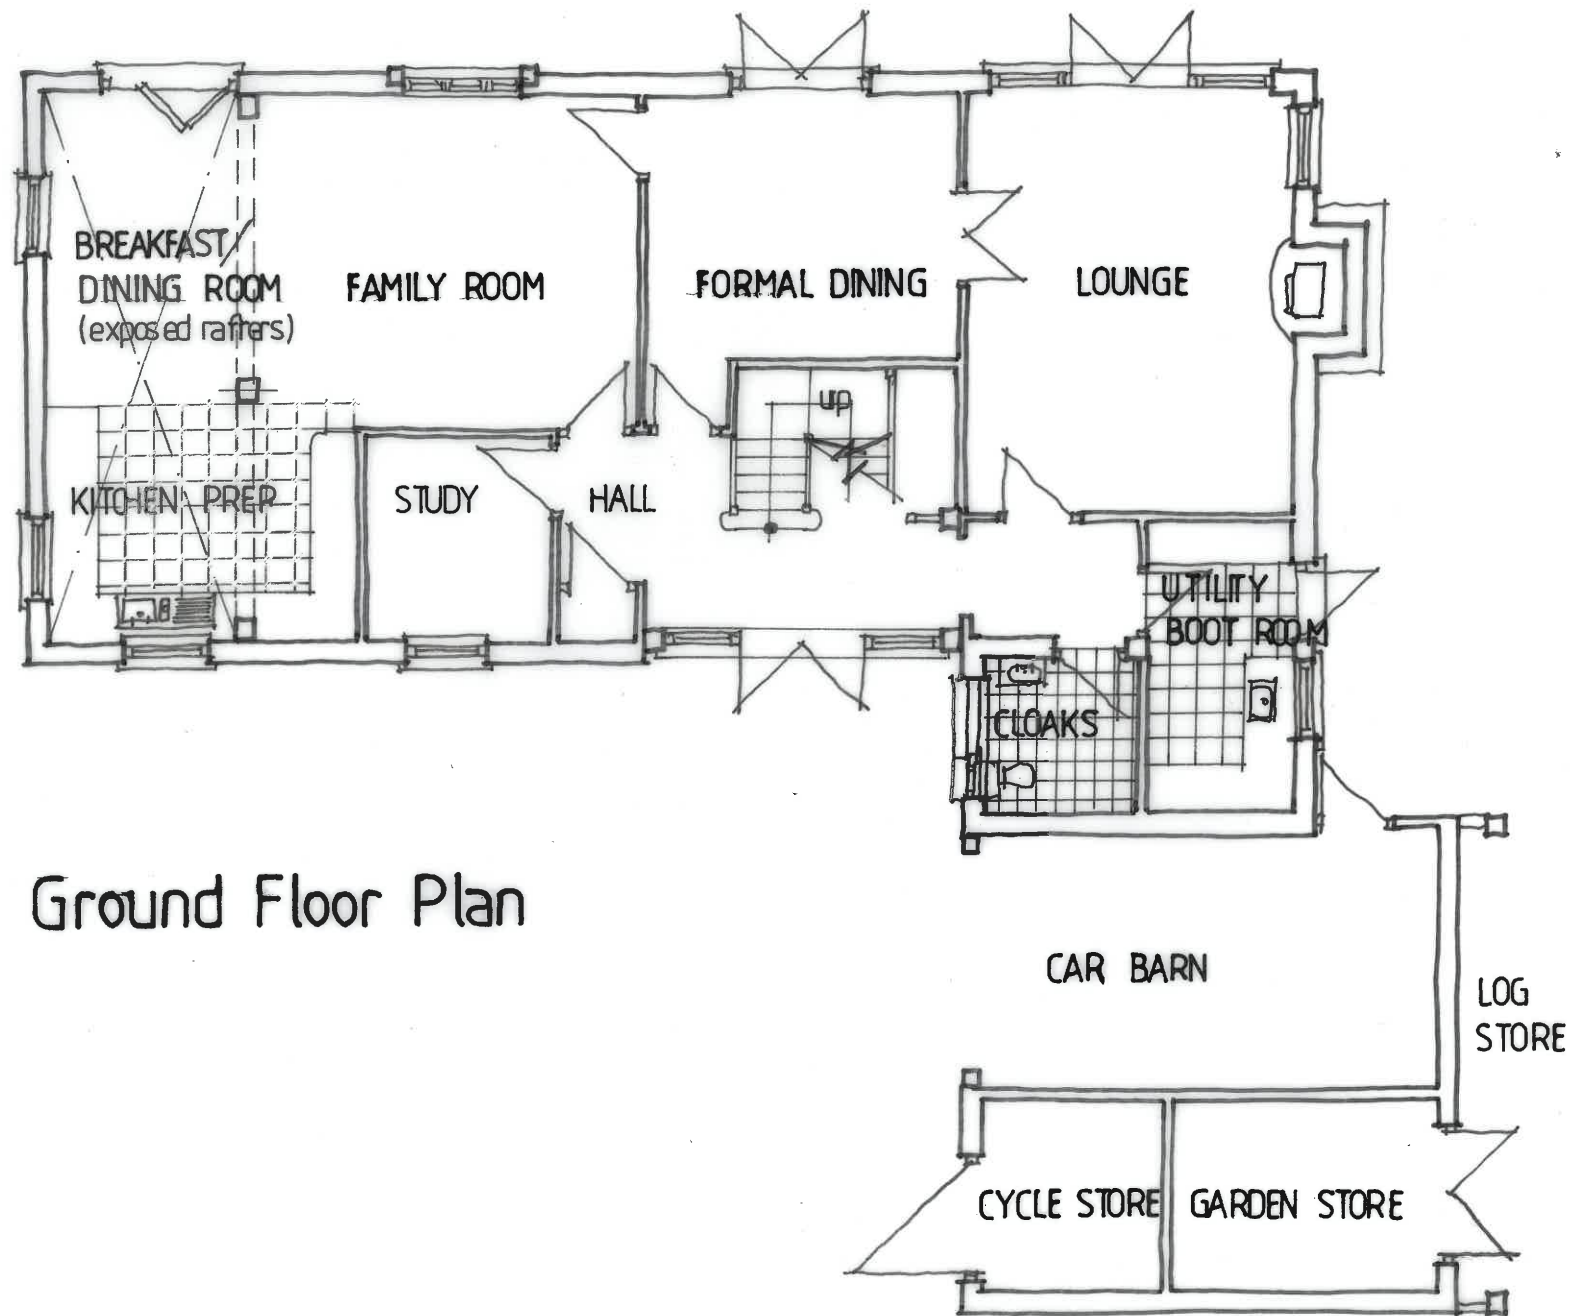

Ground Floor Plan

 

Rev: Reason: Date:  
 Client:  
 MR R HAWKES & MS L ALEXANDER  
 Project:  
 FOUR OAKS, FOUR OAKS ROAD, HEADCORN,  
 KENT, TN27 9PB  
 Title:  
 PLOT 4,  
 PROPOSED GROUND FLOOR PLAN,  
 Drawing No: Rev: Scale: Date:  
 DHA/14140/25 1:100 APR 2020



Eclipse House, Eclipse Park, Sittingbourne Road  
 Maidstone, Kent, ME14 3EN

t: 01622 776226 f: 01622 776227  
 e: info@dhaplanning.co.uk w: www.dhaplanning.co.uk

No reproduction by any method of any part of this document  
 is permitted without the consent of the copyright holders.  
 Produced for Town and Country planning purposes only.

© Crown Copyright 2019. All rights reserved. Licence Number: 100031961

CAD Reference: A3