


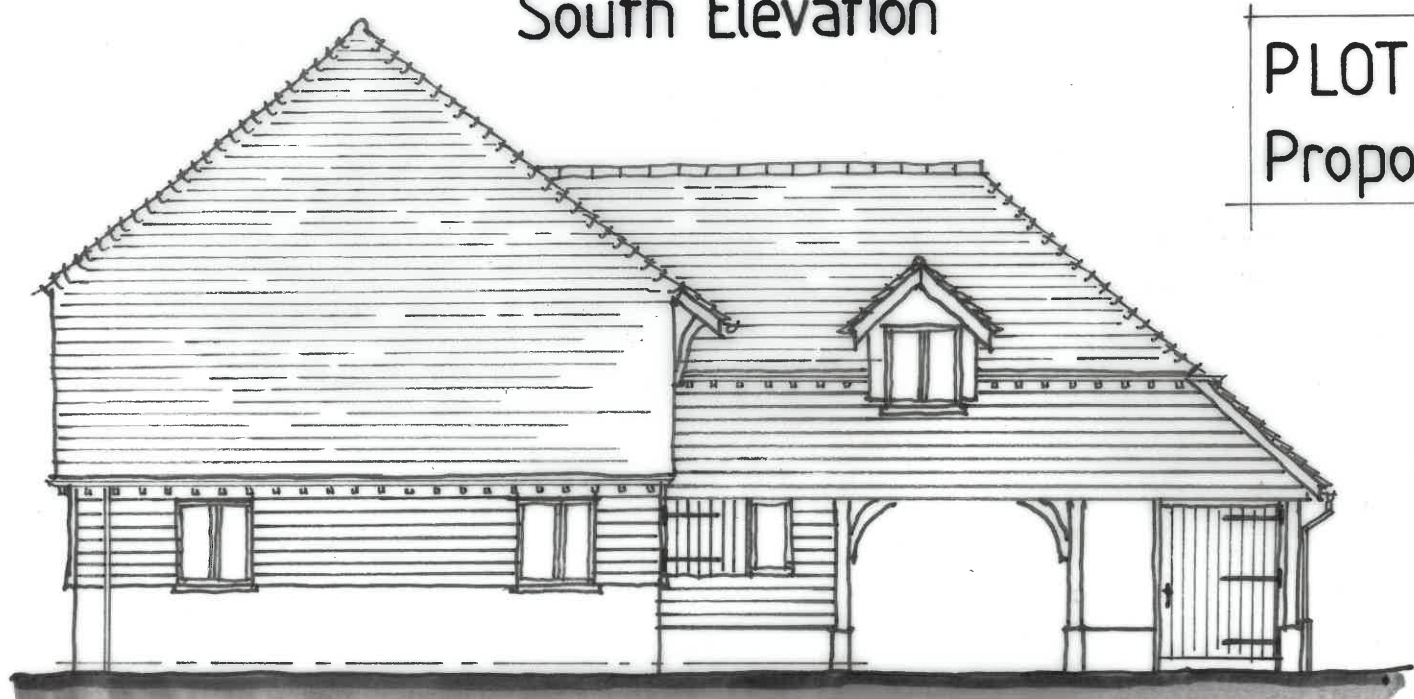


South Elevation


PLOT 4
Proposed Elevations



West Elevation

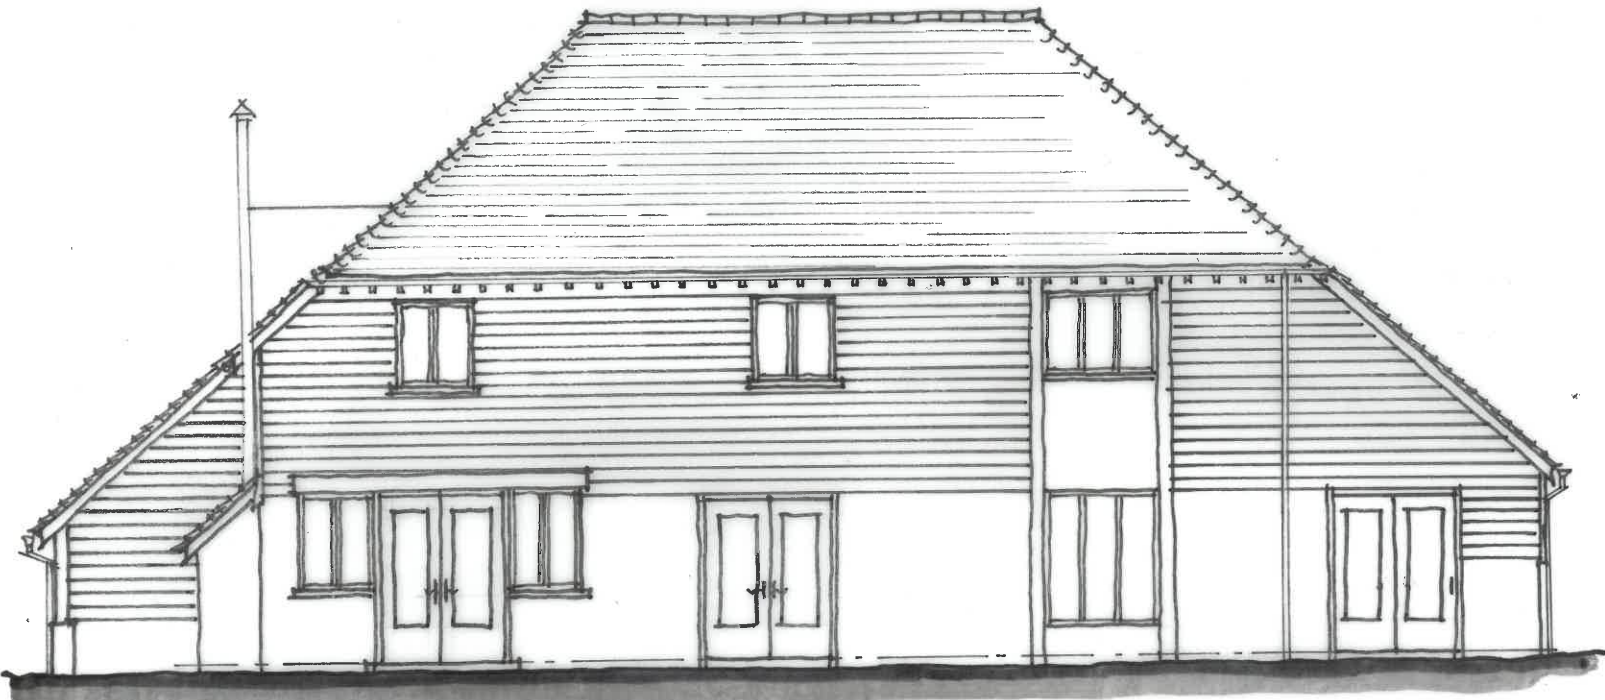

North Elevation

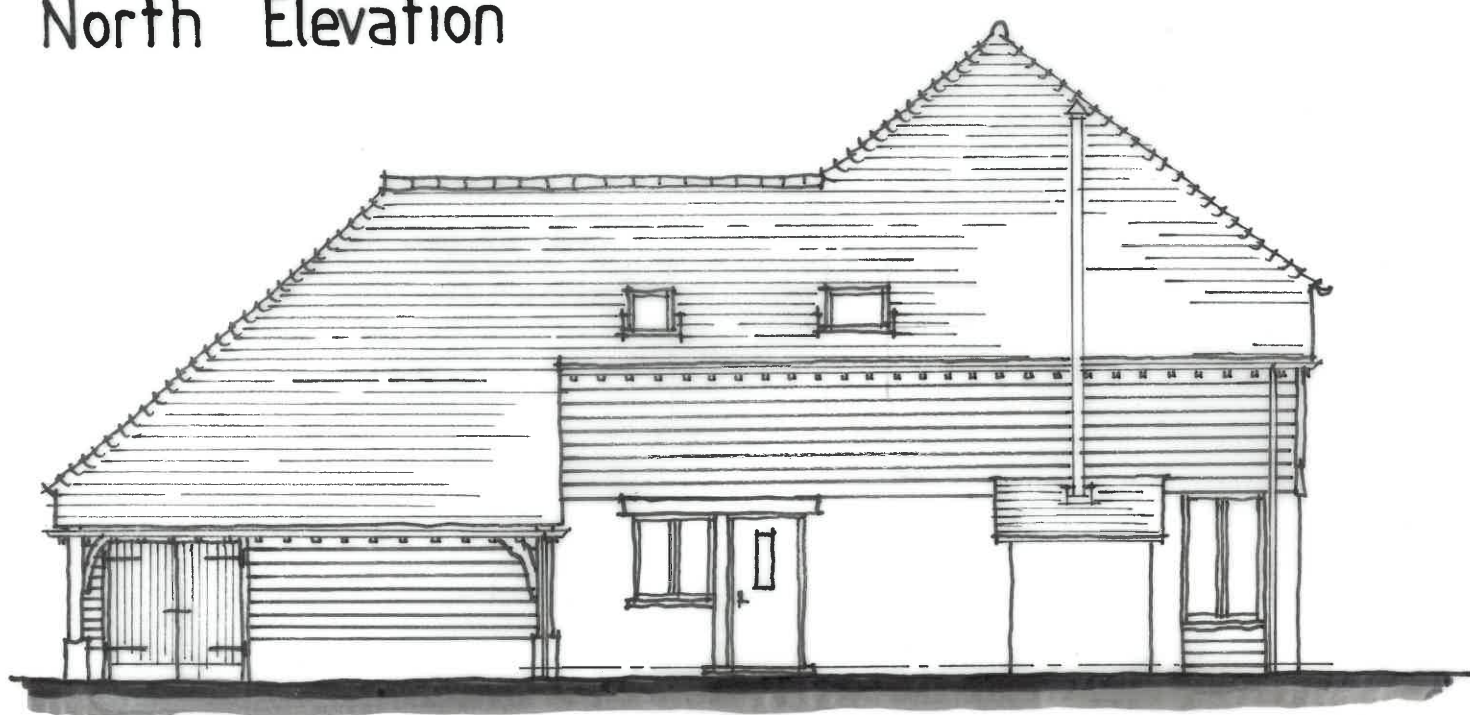

East Elevation

0 1 2 3 4 5				
Metres (1:100)				
Rev:	Reason:	Date:		
Client: MR R HAWKES & MS L ALEXANDER				
Project: FOUR OAKS, FOUR OAKS ROAD, HEADCORN, KENT, TN27 9PB				
Title: PLOT 4, PROPOSED ELEVATIONS,				
Drawing No:	Rev:	Scale:	Date:	
DHA/14140/27		1:100	APR 2020	
				
Eclipse House, Eclipse Park, Sittingbourne Road Maidstone, Kent, ME14 3EN				
t: 01622 776226 f: 01622 776227 e: info@dhaplanning.co.uk w: www.dhaplanning.co.uk				
No reproduction by any method of any part of this document is permitted without the consent of the copyright holders. Produced for Town and Country planning purposes only.				
© Crown Copyright 2019. All rights reserved. Licence Number: 100031961				
CAD Reference:				A3