




FIRST FLOOR PLAN @ 1:100 @A1
PLOT 4

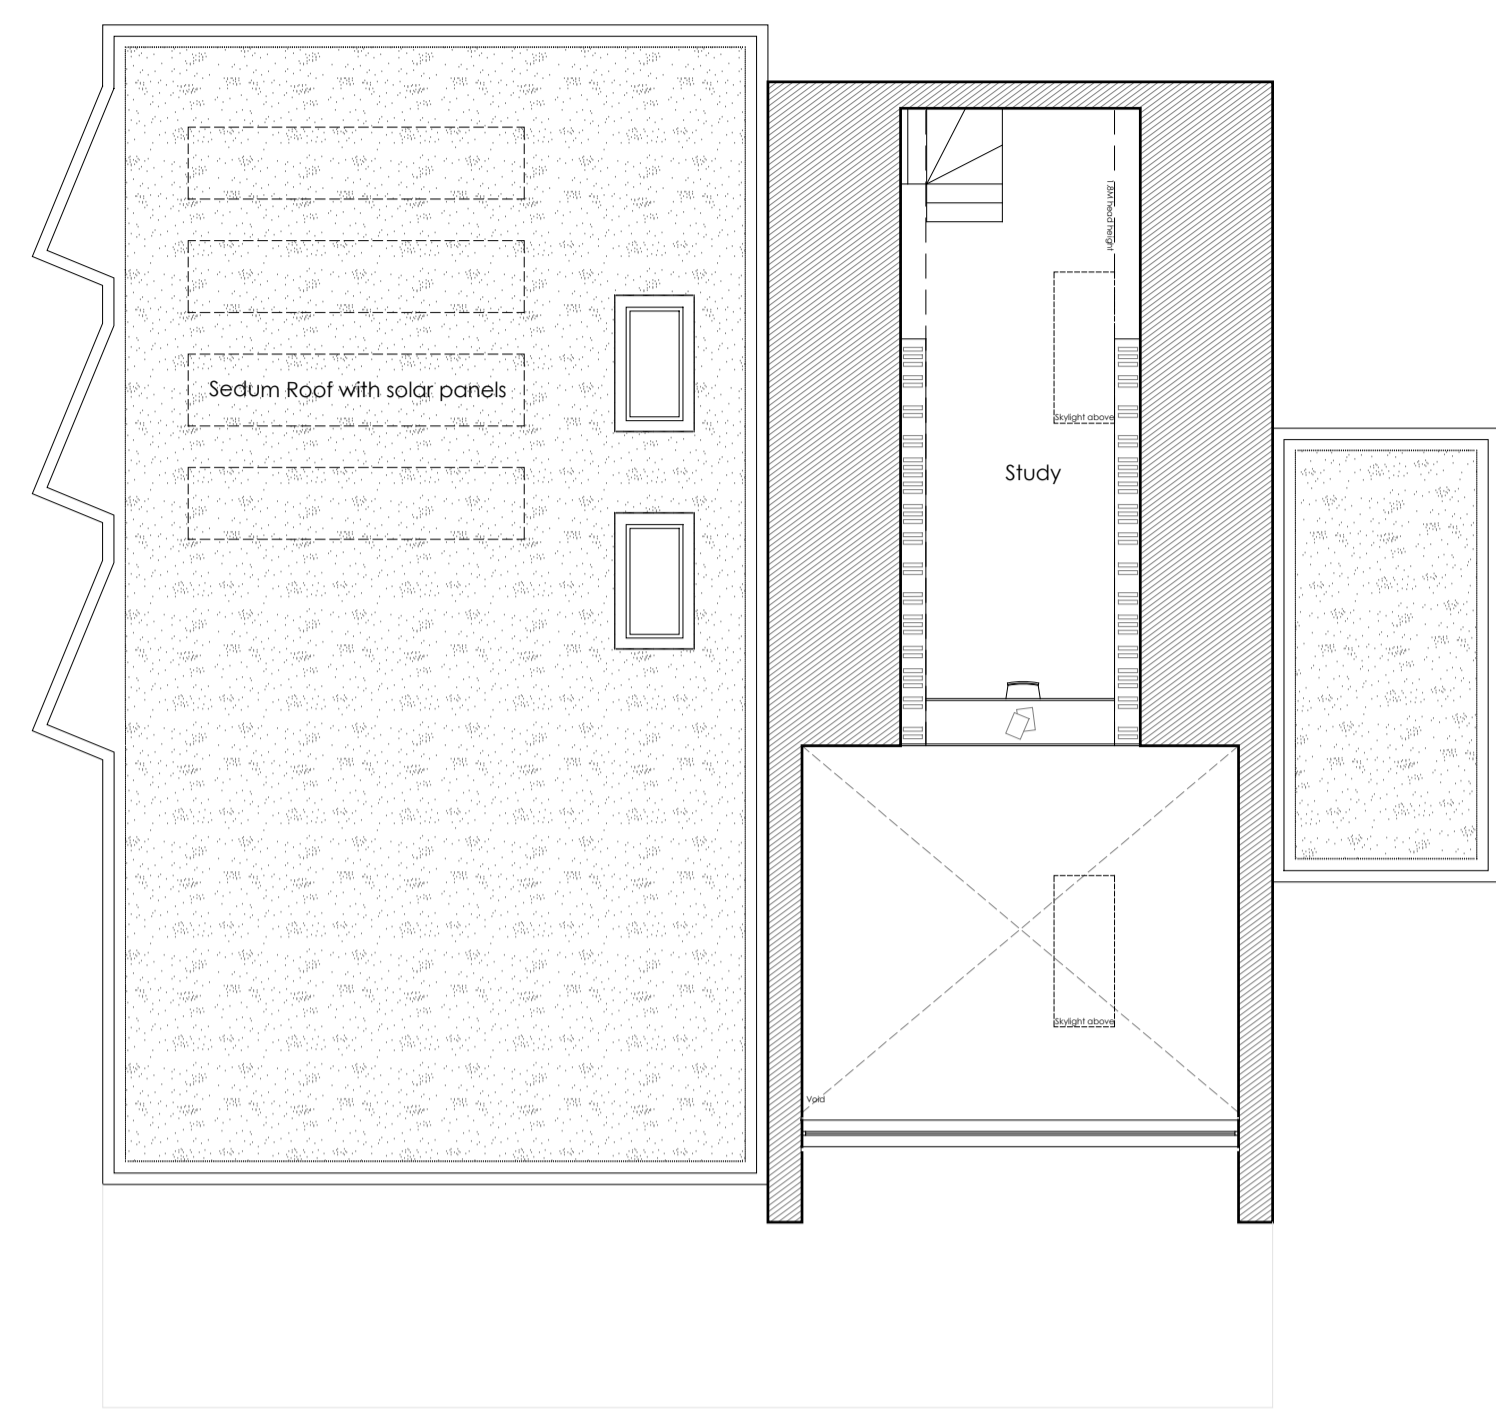

SECOND FLOOR PLAN @ 1:100 @A1
PLOT 4

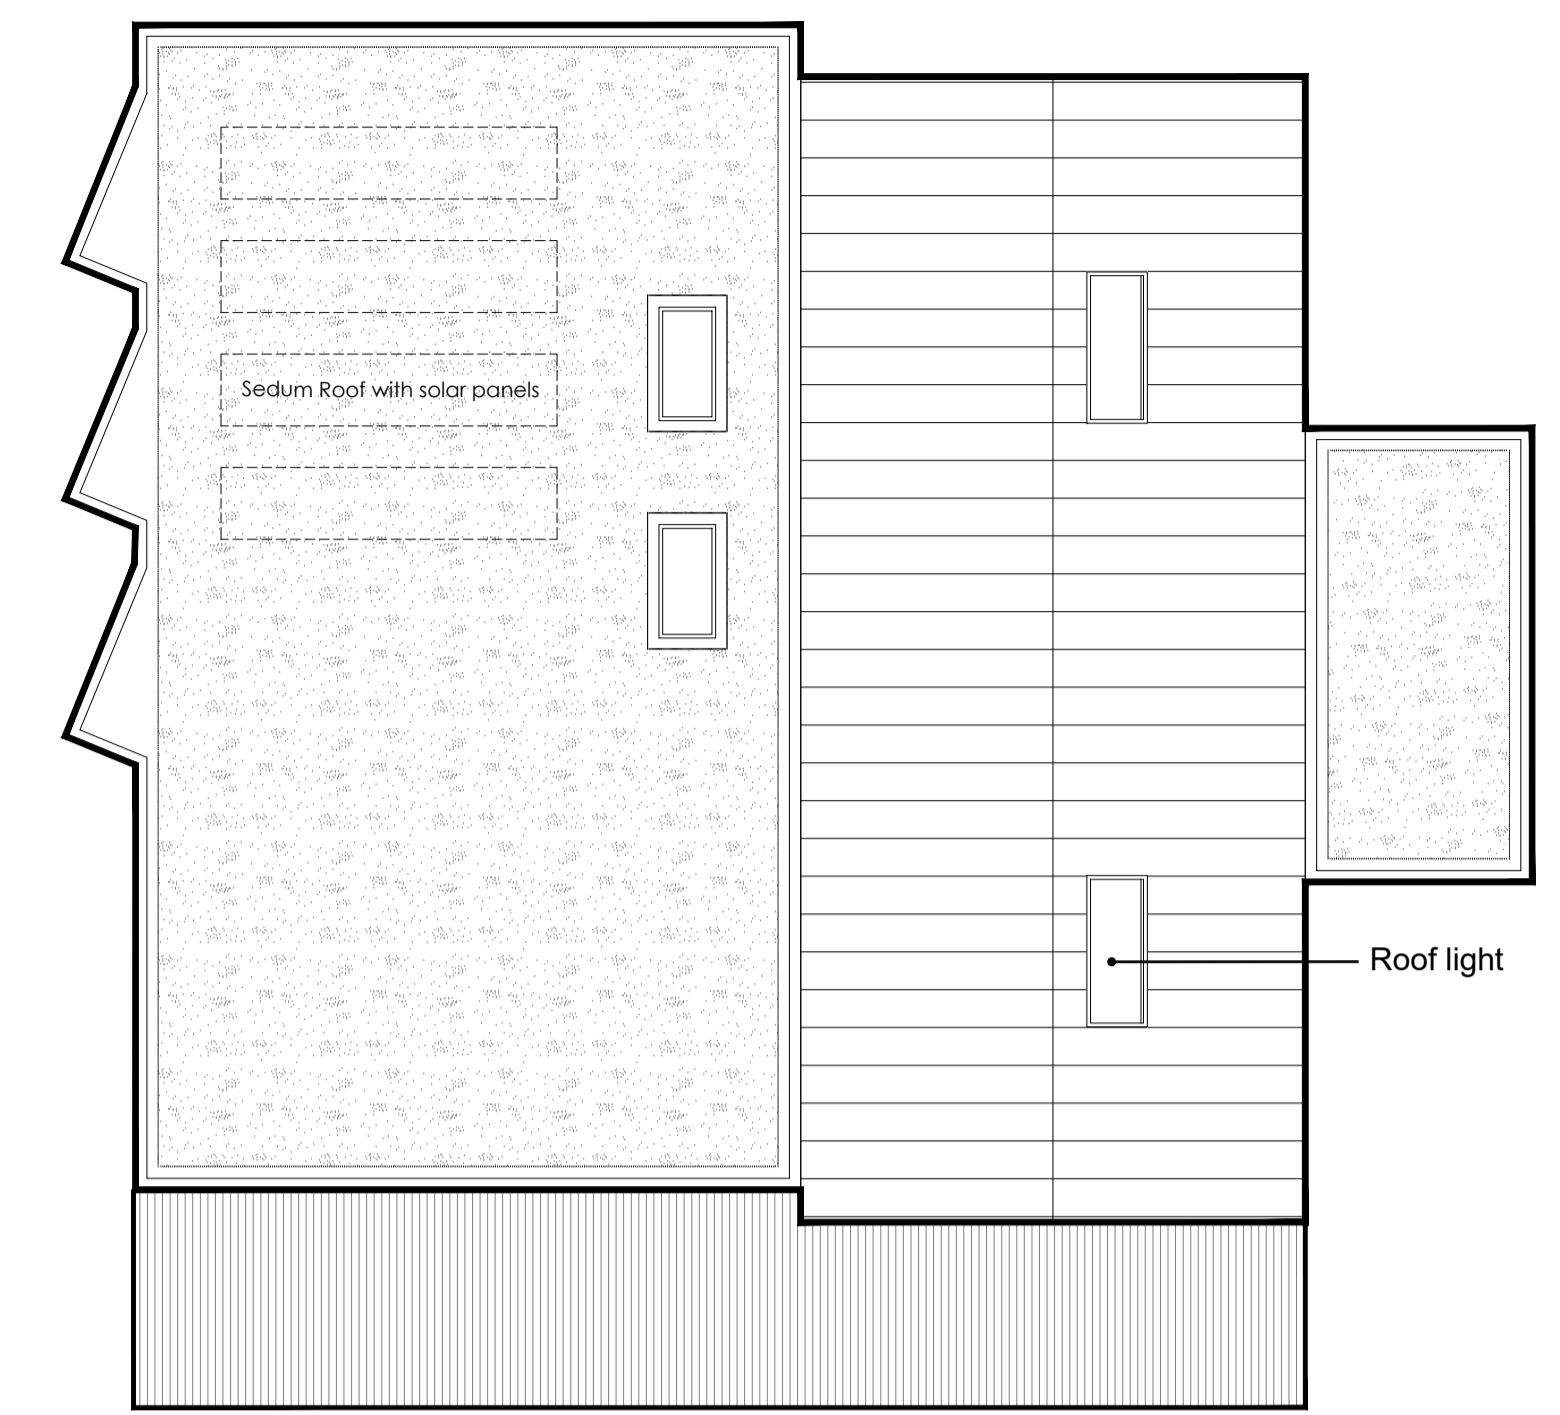


ROOF PLAN @ 1:100 @A1
PLOT 4

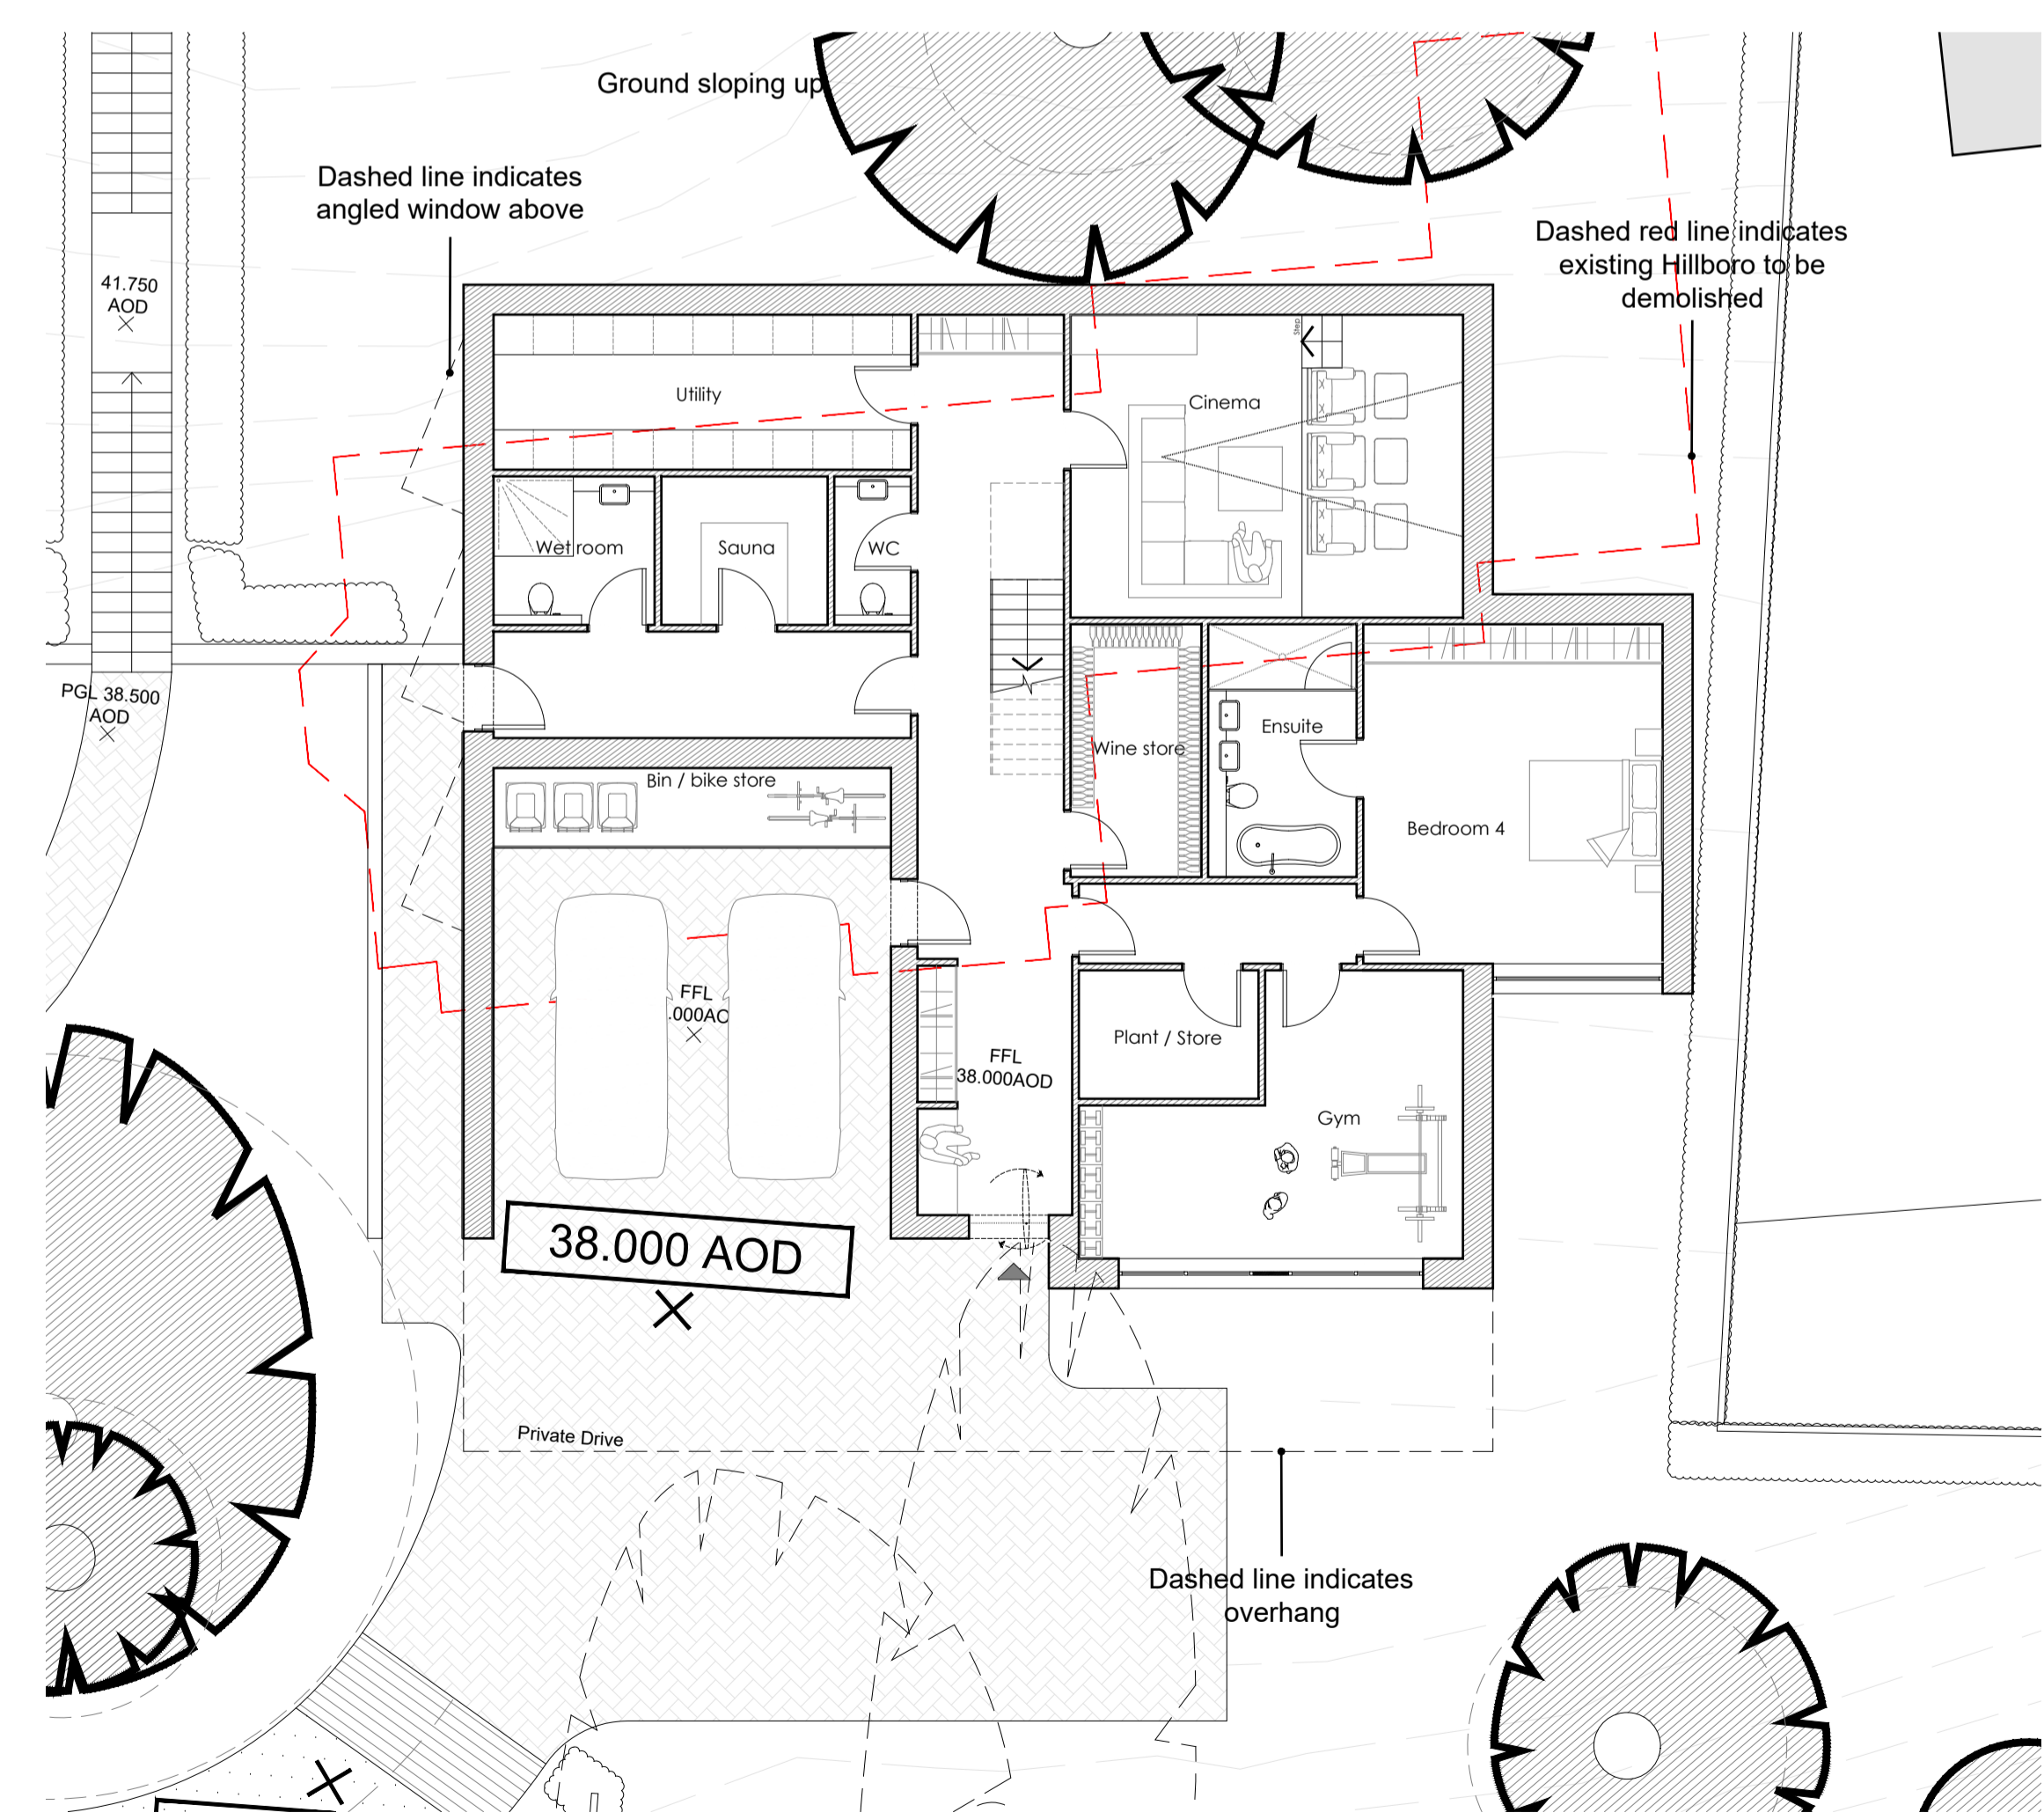

GROUND FLOOR PLAN @ 1:100 @A1
PLOT 4

PLANNING

 

P1 PLANNING SUBMISSION

AA 18.11.21

Hollaway

London | 116 Acton Street | London | WC1X 9ND
T +44 (0) 20 7098 2625 | E london@hollawaystudio.co.uk | www.hollawaystudio.co.uk

Project | HILLBORO AND ADJOINING LAND
SUNNYSIDE ROAD, SANDGATE, CT20 3DR

Client | COASTPRO LTD

Title | PLOT 4- FLOOR PLANS & ROOF PLAN

Status | PLANNING

Scale@A1 | 1:100 Date | SEP 2021 Drawn | AA Chk'd | TG

Project Number | 18.070
Drawing Number | 114
Revision | P1

