




PLOT 5  
Proposed Elevations

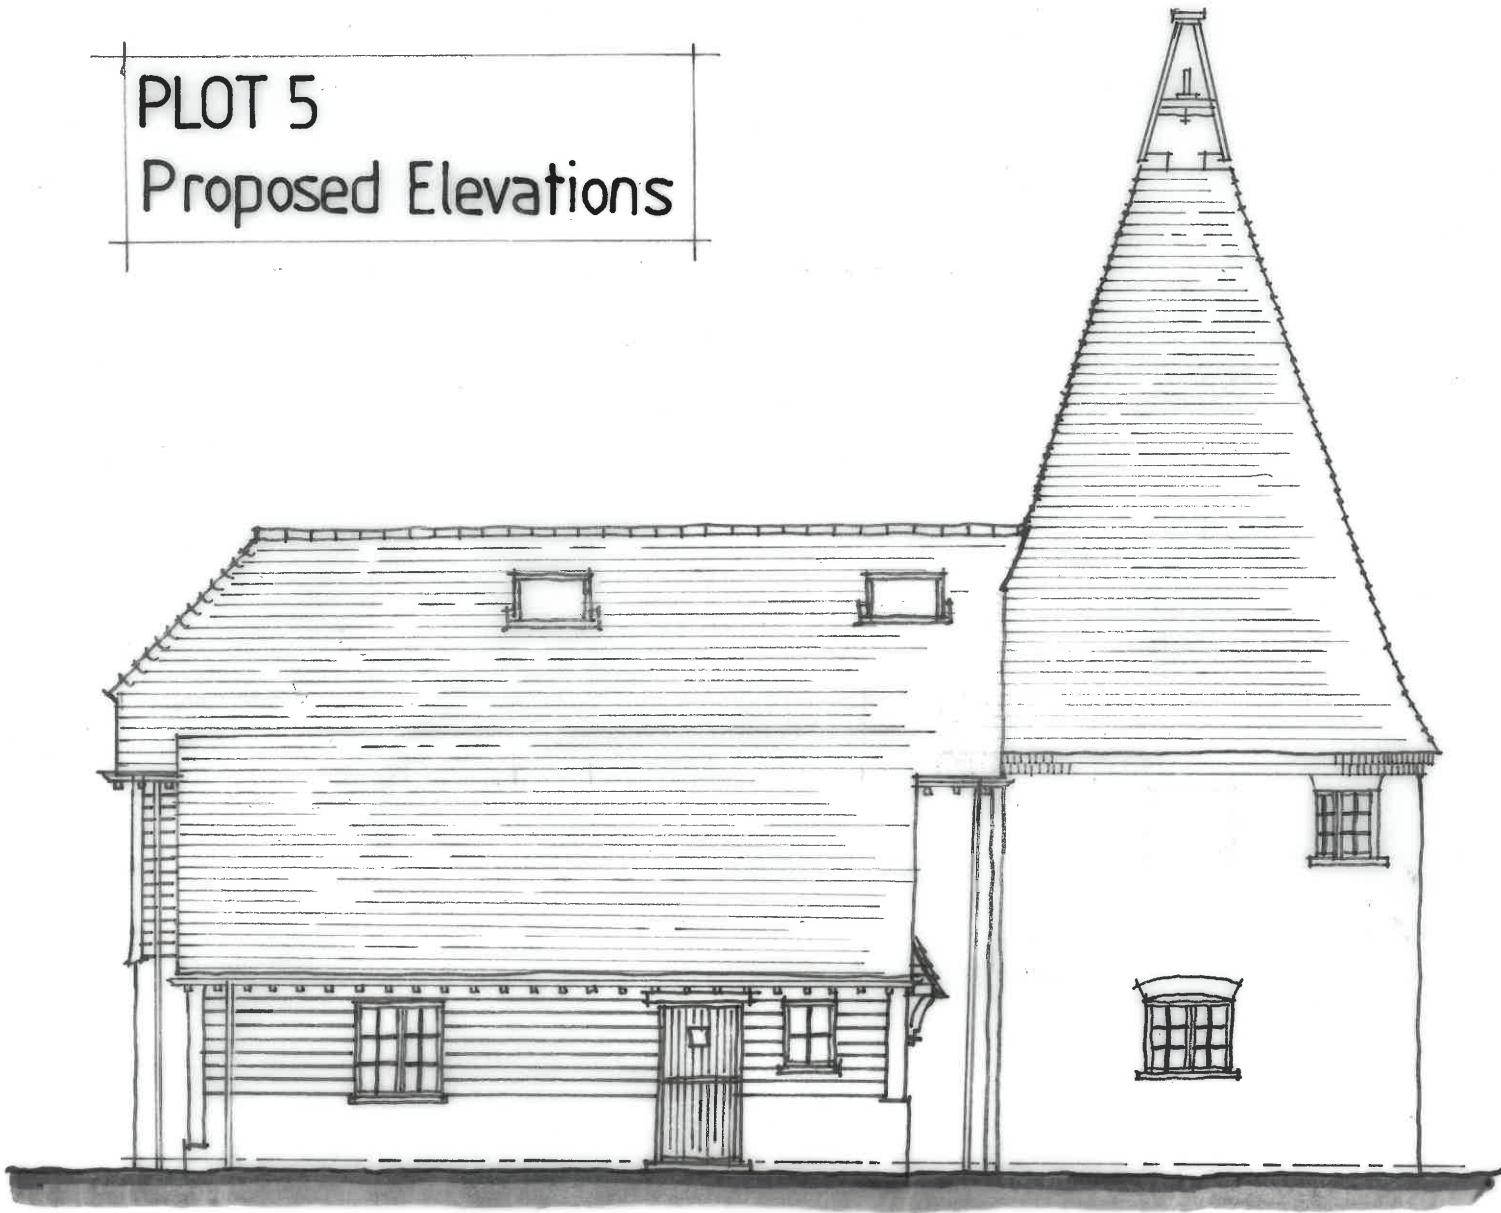

South Elevation

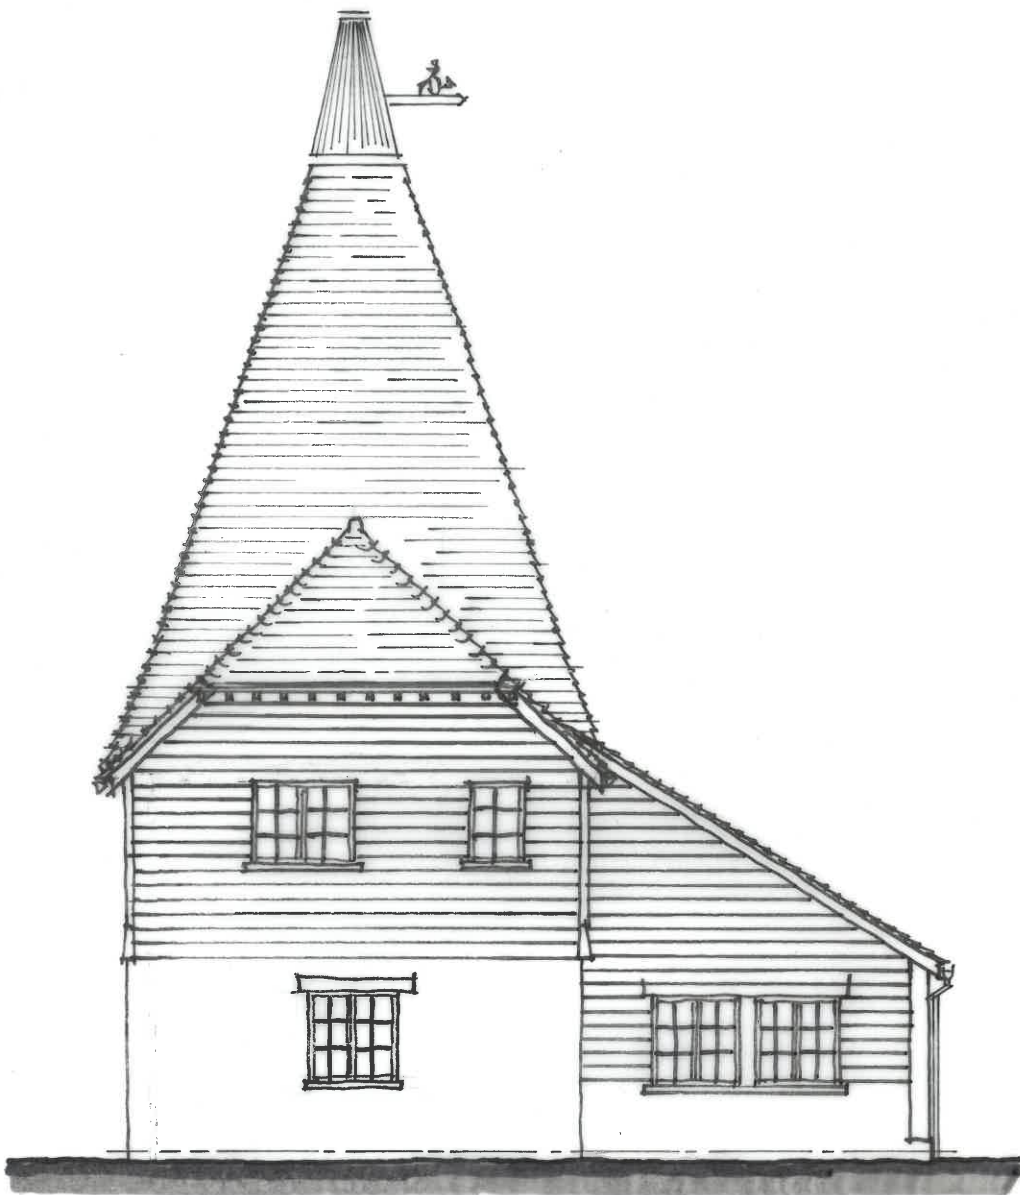

West Elevation

 

Rev: Reason: Date:

Client:  
MR R HAWKES & MS L ALEXANDER

Project:  
FOUR OAKS, FOUR OAKS ROAD, HEADCORN,  
KENT, TN27 9PB

Title:  
PLOT 5,  
PROPOSED ELEVATIONS, (sheet 2)

Drawing No: Rev: Scale: Date:  
DHA/14140/30 1:100 APR 2020



Eclipse House, Eclipse Park, Sittingbourne Road  
Maidstone, Kent, ME14 3EN

t: 01622 776225 f: 01622 776227  
e: info@dha-planning.co.uk w: www.dha-planning.co.uk

No reproduction by any method of any part of this document  
is permitted without the consent of the copyright holders.  
Produced for Town and Country planning purposes only.

© Crown Copyright 2019. All rights reserved. Licence Number: 100031961

CAD Reference:

A3