



SCALE 1:100
0 1 2 3 4 5 10m

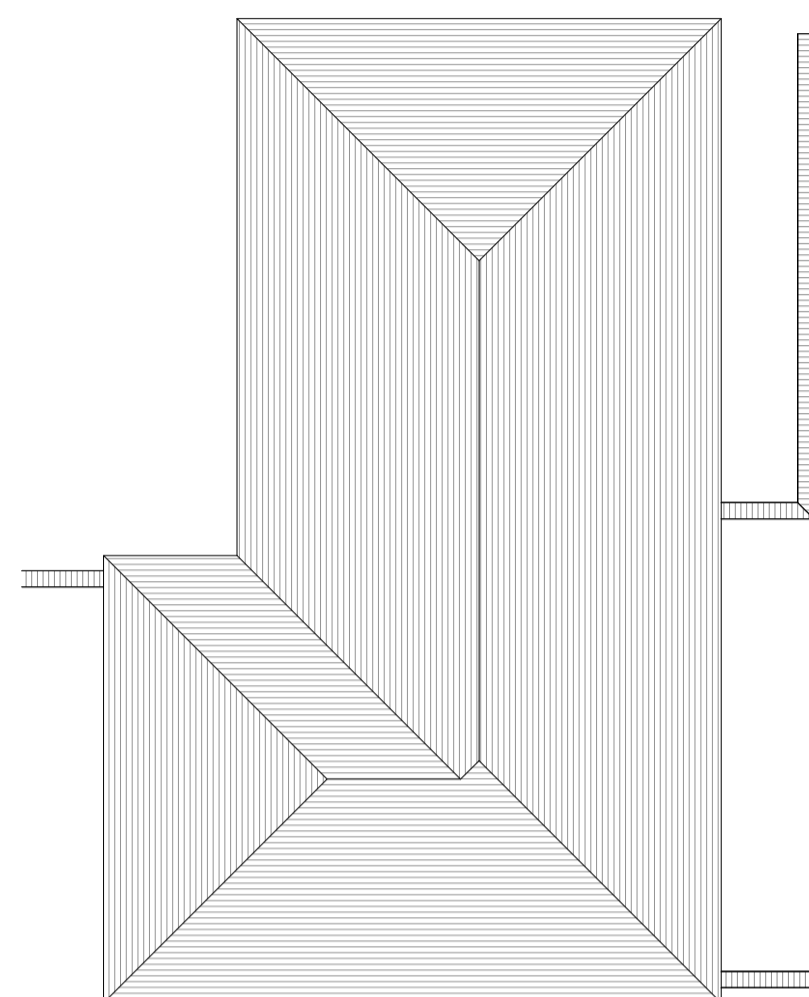


2 ROOF PLAN
Scale 1:100

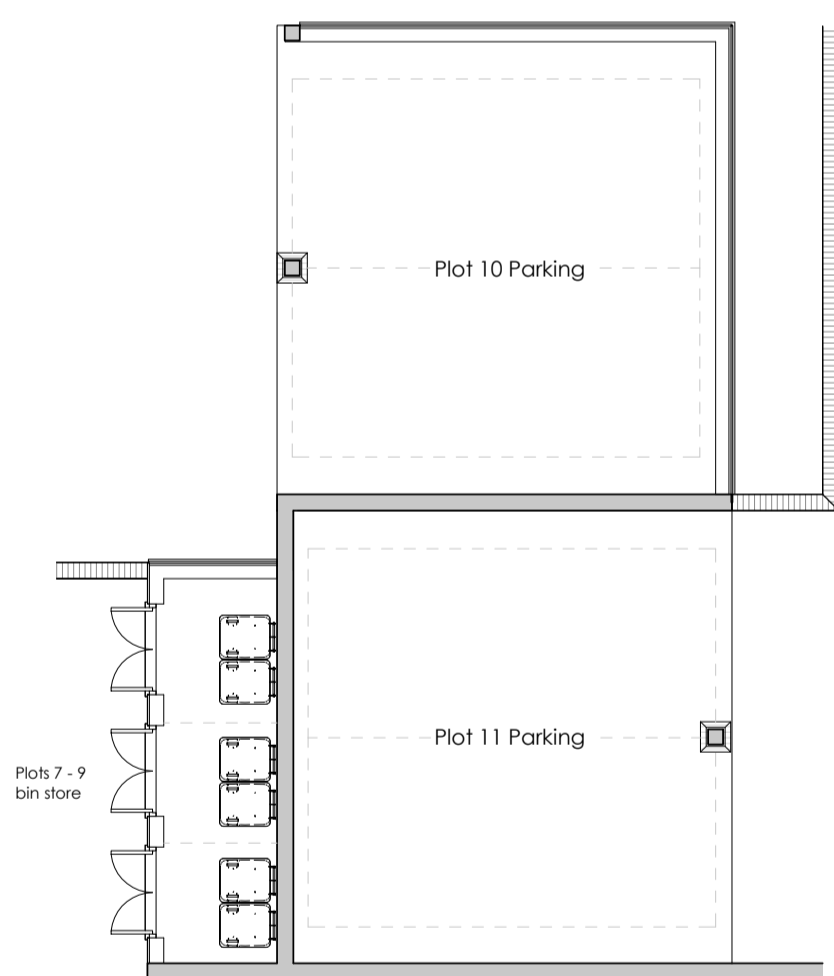


1 GROUND FLOOR PLAN
Scale 1:100



3 FRONT (WEST) ELEVATION
Scale 1:100

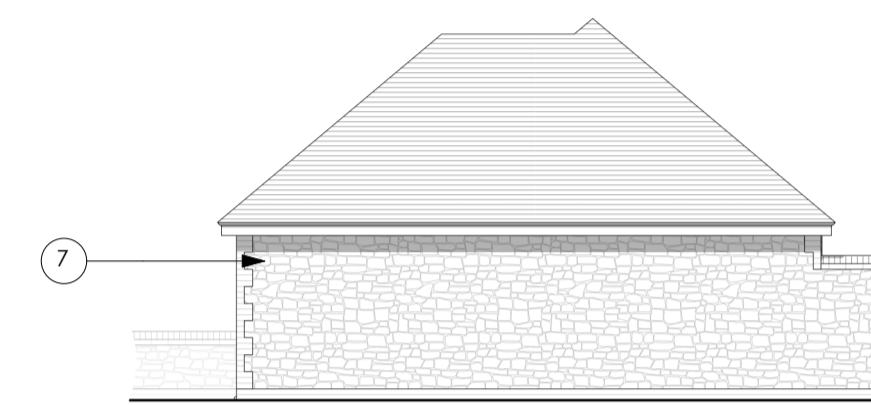

4 SIDE (SOUTH) ELEVATION
Scale 1:100

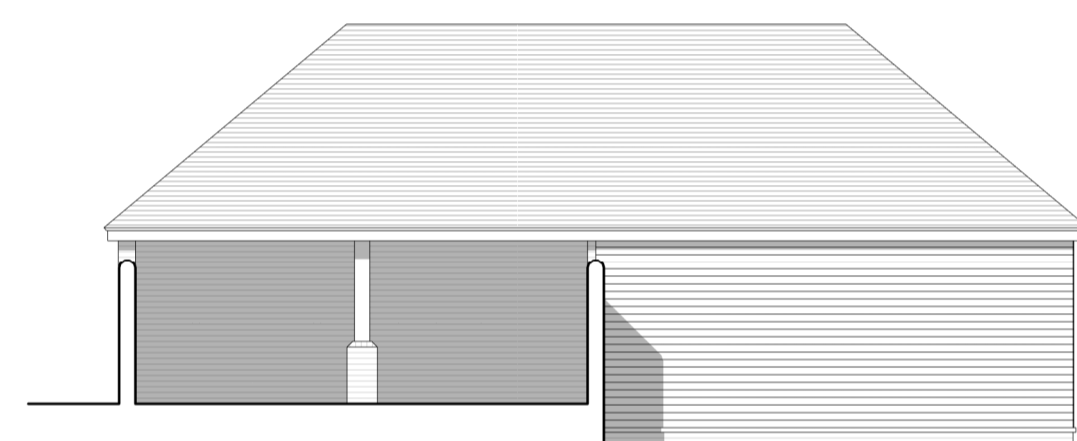


5 REAR (EAST) ELEVATION
Scale 1:100



6 SIDE (NORTH) ELEVATION
Scale 1:100

MATERIALS SCHEDULE	
①	RED BRICK WALLS/PLINTH
②	WEATHERBOARDING
③	TIMBER POSTS
④	TIMBER LOUVRE DOORS
⑤	PAINTED FACIA
⑥	PLAIN CLAY TILE
⑦	RAGSTONE WALL WITH BRICK DETAILS

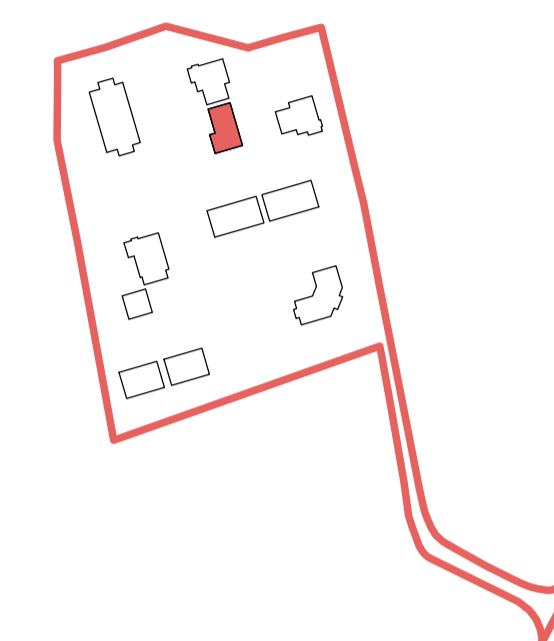

Rev	Date	Comments
PLANNING		
CLIENT Williams Group LTD		
PROJECT Culls Farm Dean Street Maidstone ME15 0PS		
TITLE PLOTS 10 & 11 GARAGE PROPOSED PLANS ELEVATIONS		
PROJECT NO. 5990	DATE AUGUST 2020	
DRAWING NO. 5990 - PD38	REVISION	
SCALE As indicated@ A1	DRAWN TH/RD	CHECKED RR
<small>Nepicor House, London Road, Wolfram Heath, TN15 7RS phone: 01732 753333 fax: 01732 753334 info@offsetarchitects.co.uk www.offsetarchitects.com</small>		
		offset architects

PLANNING

CLIENT
Williams Group LTD

PROJECT
Culls Farm
Dean Street
Maidstone
ME15 0PS

TITLE
**PLOTS 10 & 11 GARAGE
PROPOSED PLANS
ELEVATIONS**

PROJECT NO. **5990** DATE AUGUST 2020

DRAWING NO. **5990 - PD38** REVISION

SCALE As indicated@ A1 DRAWN TH/RD CHECKED RR

Nepicor House, London Road,
Wolfram Heath, TN15 7RS
phone: 01732 753333
fax: 01732 753334
info@offsetarchitects.co.uk
www.offsetarchitects.com

