


SIDE ELEVATION - WEST




FRONT ELEVATION - SOUTH



SIDE ELEVATION - EAST

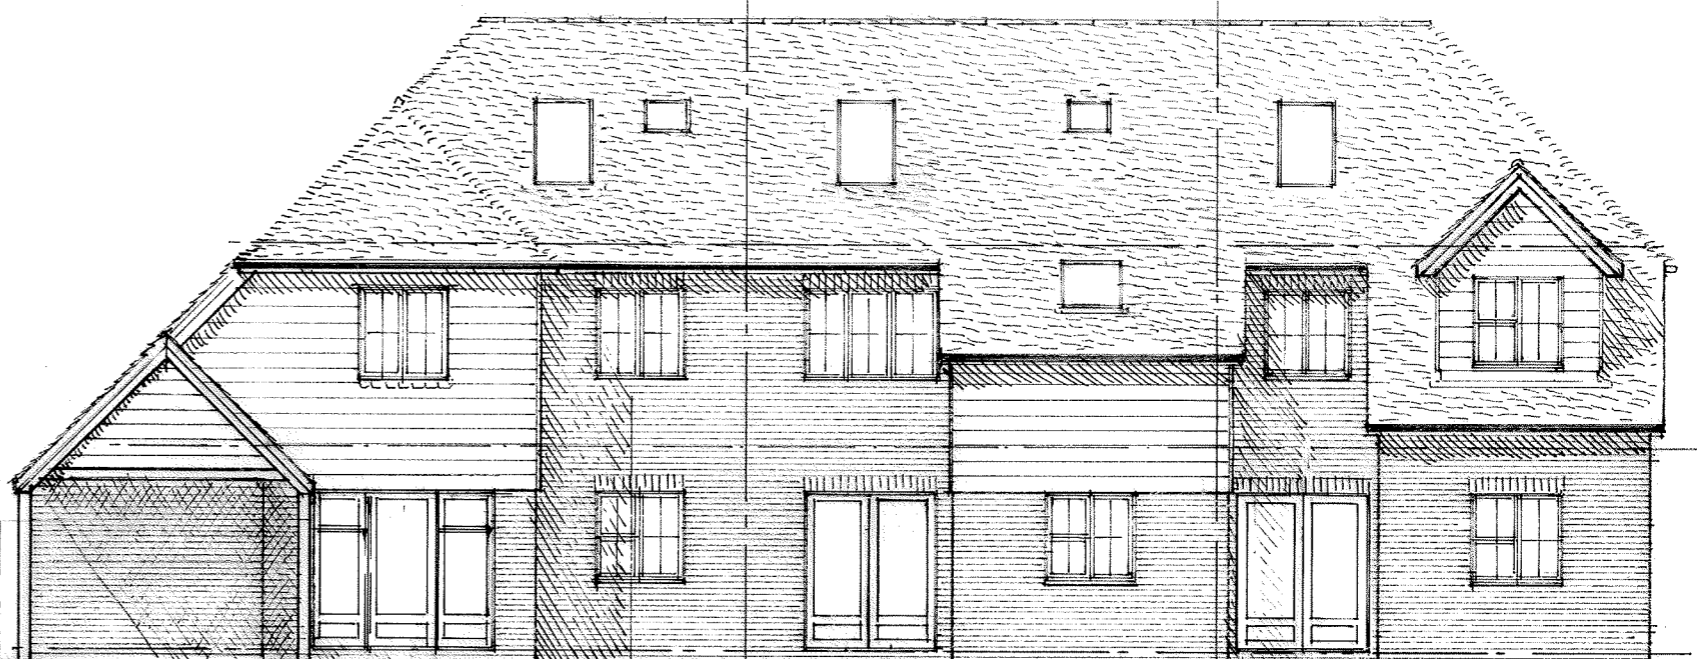


REAR ELEVATION - NORTH

 

rev	description	date	by
A	DRAWING ISSUED	DEC 2016	JB

This drawing may not be reproduced in any part or form without written consent and is only to be used for the project specified in the title. All copyrights reserved. All dimensions and levels are to be checked on site prior to commencement of work and any discrepancy is to be reported to the Project Manager or Architect



**Essenden Design Limited**  
Tel. 01732 455831 mob 07999 807394  
e-mail. james@essendendesign.com

Project **7, WHEELER STREET HEADCORN REDEVELOPMENT.**  
Drawing **LOTS 2,3 & 4 ELEVATIONS**  
Drawn by **JB** Scale **1:100 @ A3** Date **NOV 2016** No **160805/6** Rev **A1**