


**Unit 20 Ground Floor Layout
Showing Foundations**
(Scale 1:50 @ A1)


ALL FOUNDATIONS TO BE 600 WIDE UNLESS NOTED OTHERWISE

Denotes span of 150mm thick beam and block floor

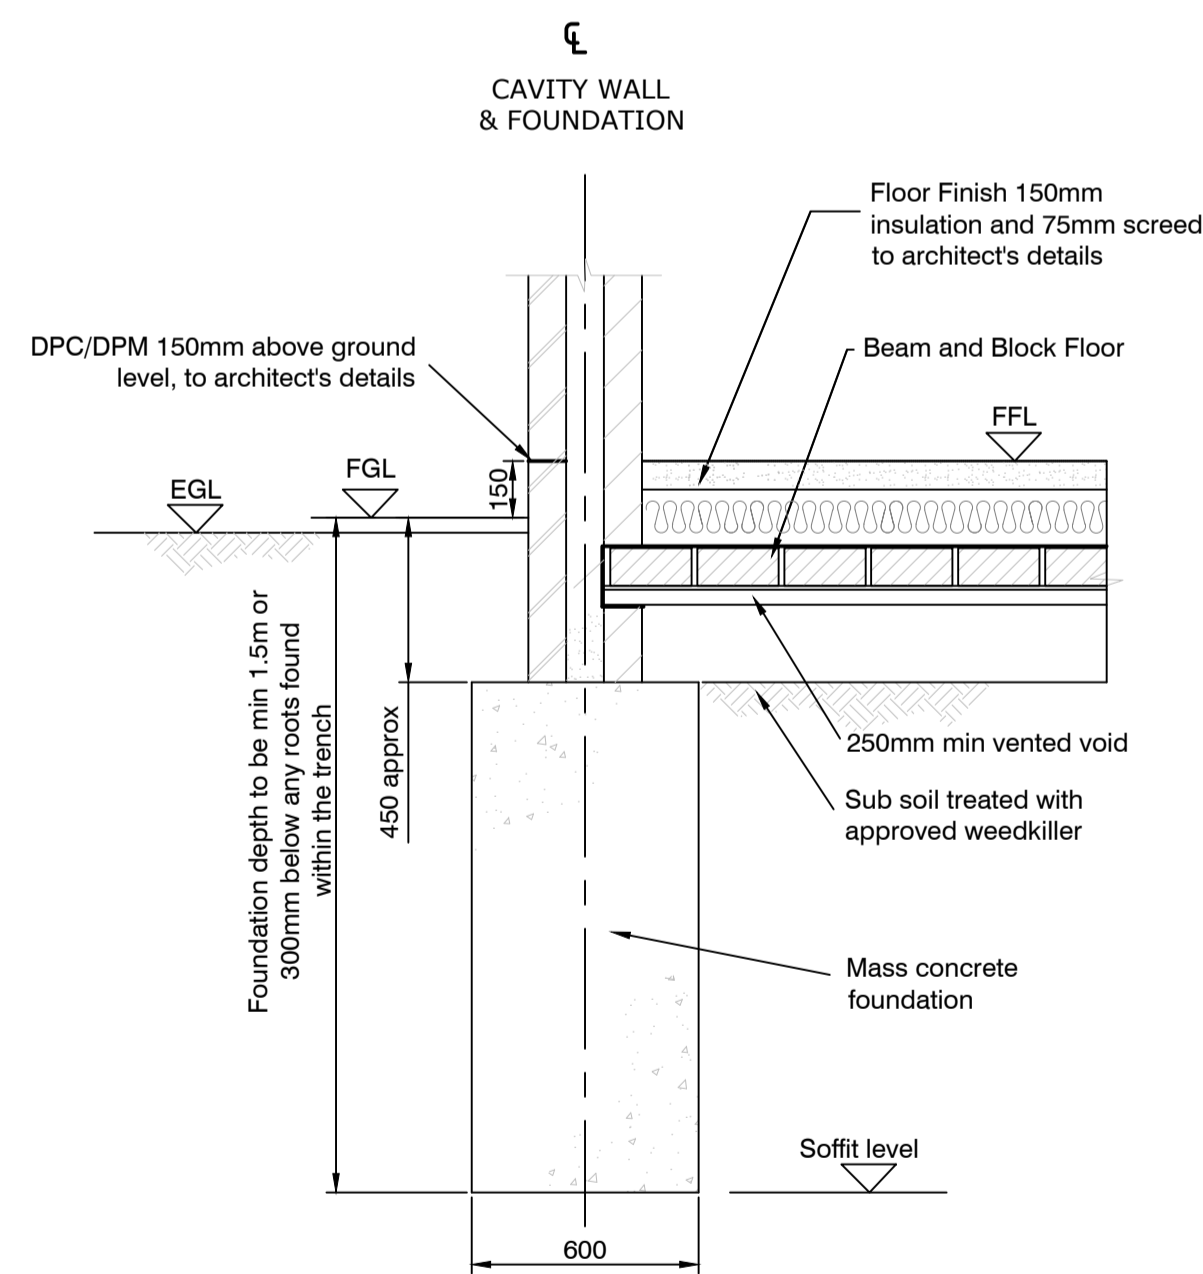


Typical External Trench Fill Foundation - Option 1
(Where Foundation Depths \leq 1.5m)
(Scale 1:20 @ A1)

- Foundations to be taken down to soffit level shown
- Mass concrete to be poured without delay after excavation
- Mass concrete to be grade GEN1 / ST2

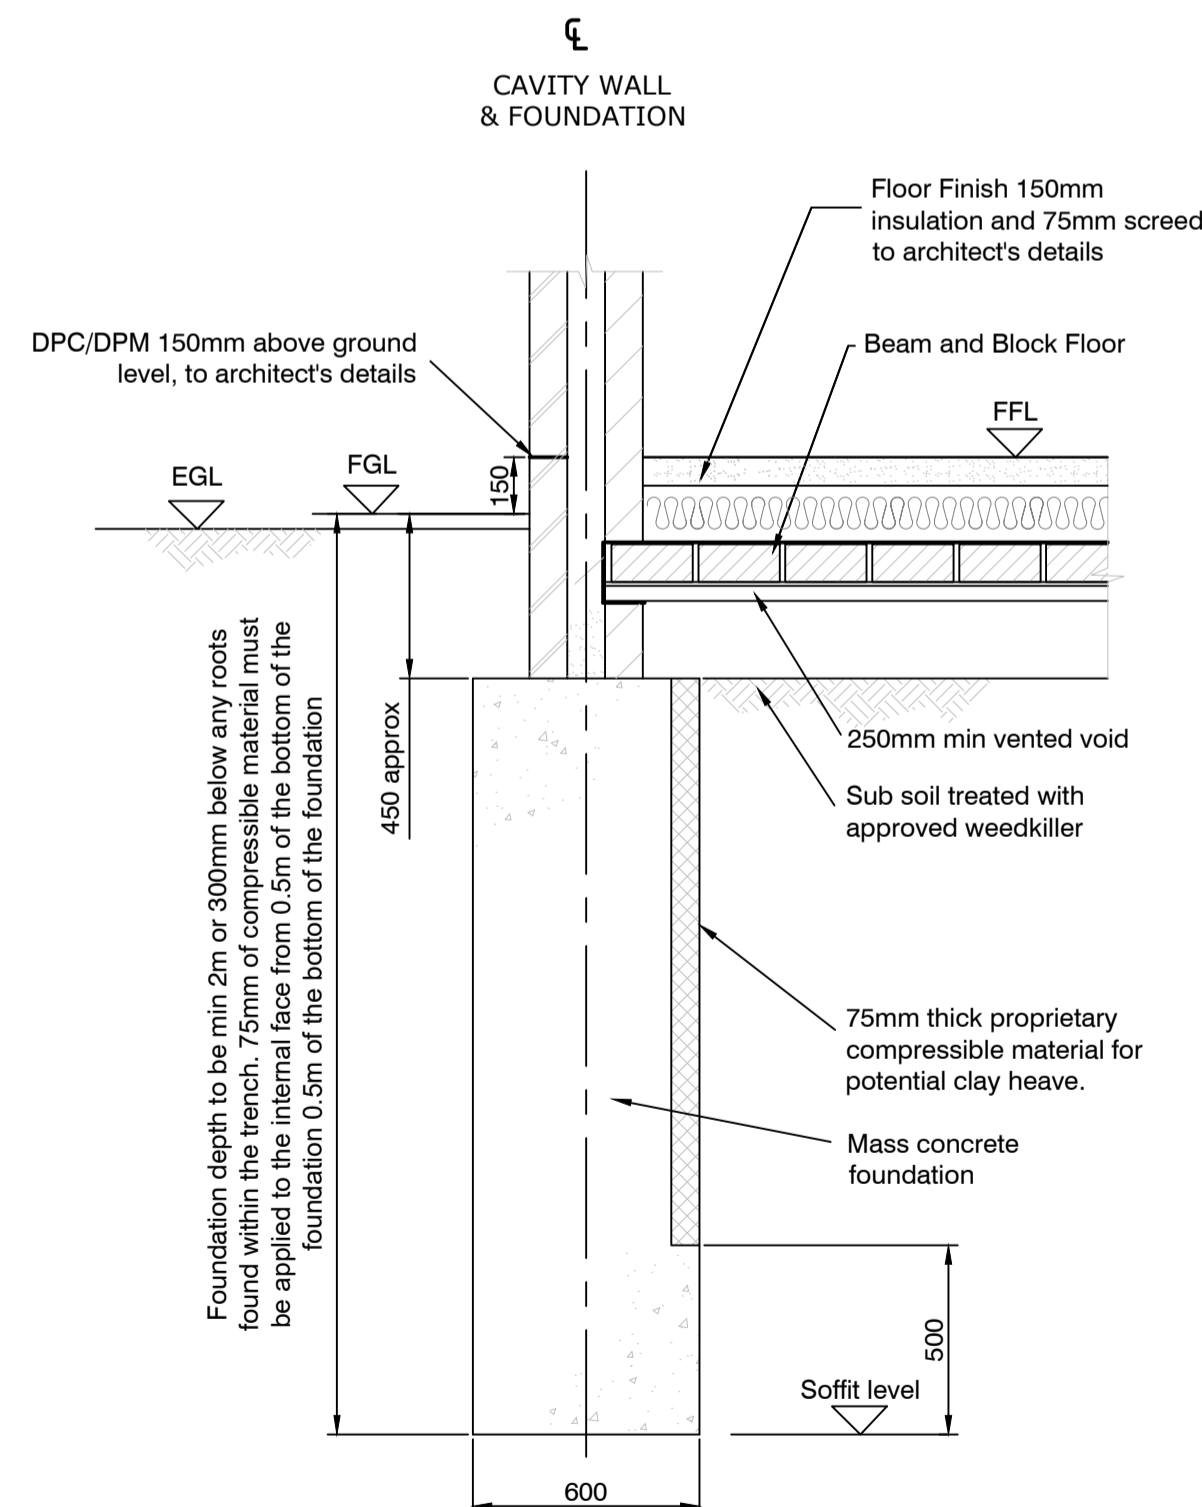

Typical External Trench Fill Foundation - Option 2
(Where Foundation Depths $>$ 1.5m)
(Scale 1:20 @ A1)


- Foundations to be taken down to soffit level shown
- Mass concrete to be poured without delay after excavation
- Mass concrete to be grade GEN1 / ST2

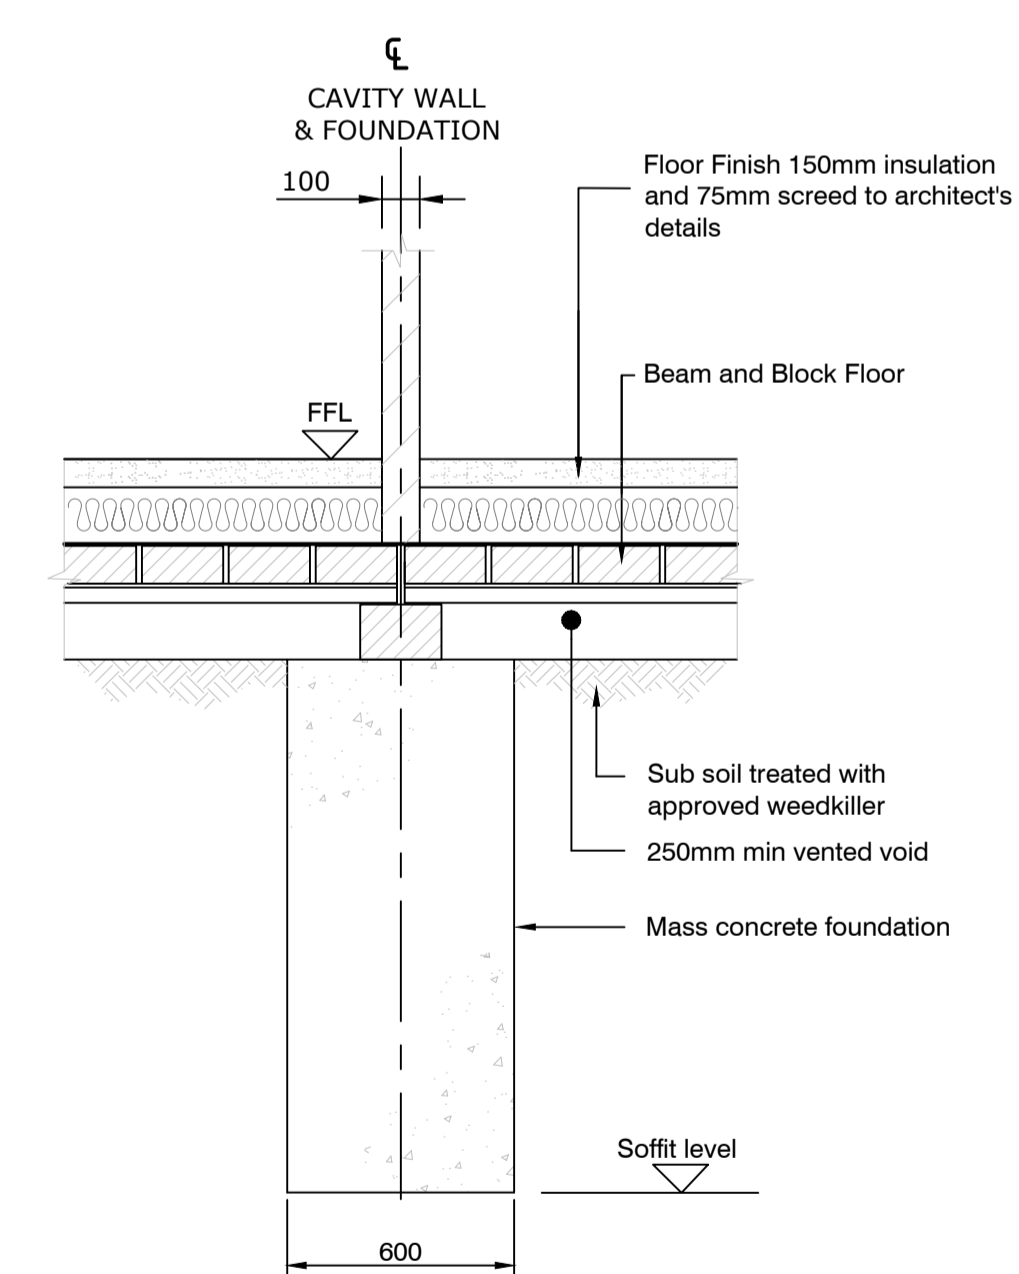

Typical Internal Trench Fill Foundation
(Scale 1:20 @ A1)

- Foundations to be taken down to soffit level shown
- Mass concrete to be poured without delay after excavation
- Mass concrete to be grade GEN1 / ST2

- NOTES**
- Do not scale off this drawing.
 - To be read in conjunction with all Architects and Engineers drawings.
 - All dimensions and levels to be confirmed by the Architect and Contractor prior to the commencement of the works.
 - All discrepancies to be notified immediately to contract Administrator and Engineers.
 - Only 'For Construction' Issue drawings shall be used for construction or the ordering of materials.
 - Foundation formation levels to be inspected and approved by the local authority.
 - We hold no responsibility for dimensions, setting out and survey drawings / base drawings by others.

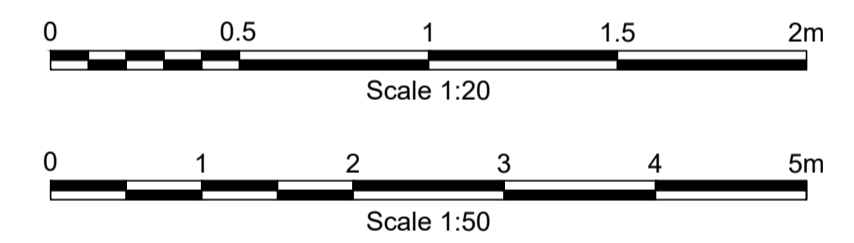

PRELIMINARY

-				
A	FOUNDATION LAYOUT & DETAILS AMENDED	LJ	ML	09/01/2024
0	FIRST ISSUE	LJ	ML	04/01/2024

ALAN BAXTER PARTNERSHIP LLP
CONSULTING STRUCTURAL ENGINEERS

THE CLOCK BUILDING
PYMPES COURT
BUSBRIDGE ROAD
LOOSE
MAIDSTONE
KENT ME15 0HZ
TELEPHONE: 01622 744263
FAX: 01622 749270
EMAIL: mail@abpengineers.co.uk



Project Title:
**Wierton Place
Boughton Monchelsea
ME17 4JW**

Drawing Title:
**Unit 20 Ground Floor Plans
Showing Foundations**

Scale: AS NOTED @A1	Do not scale from drawing
Drawing Number: S1868-1600-008	Rev: A