




South Elevation

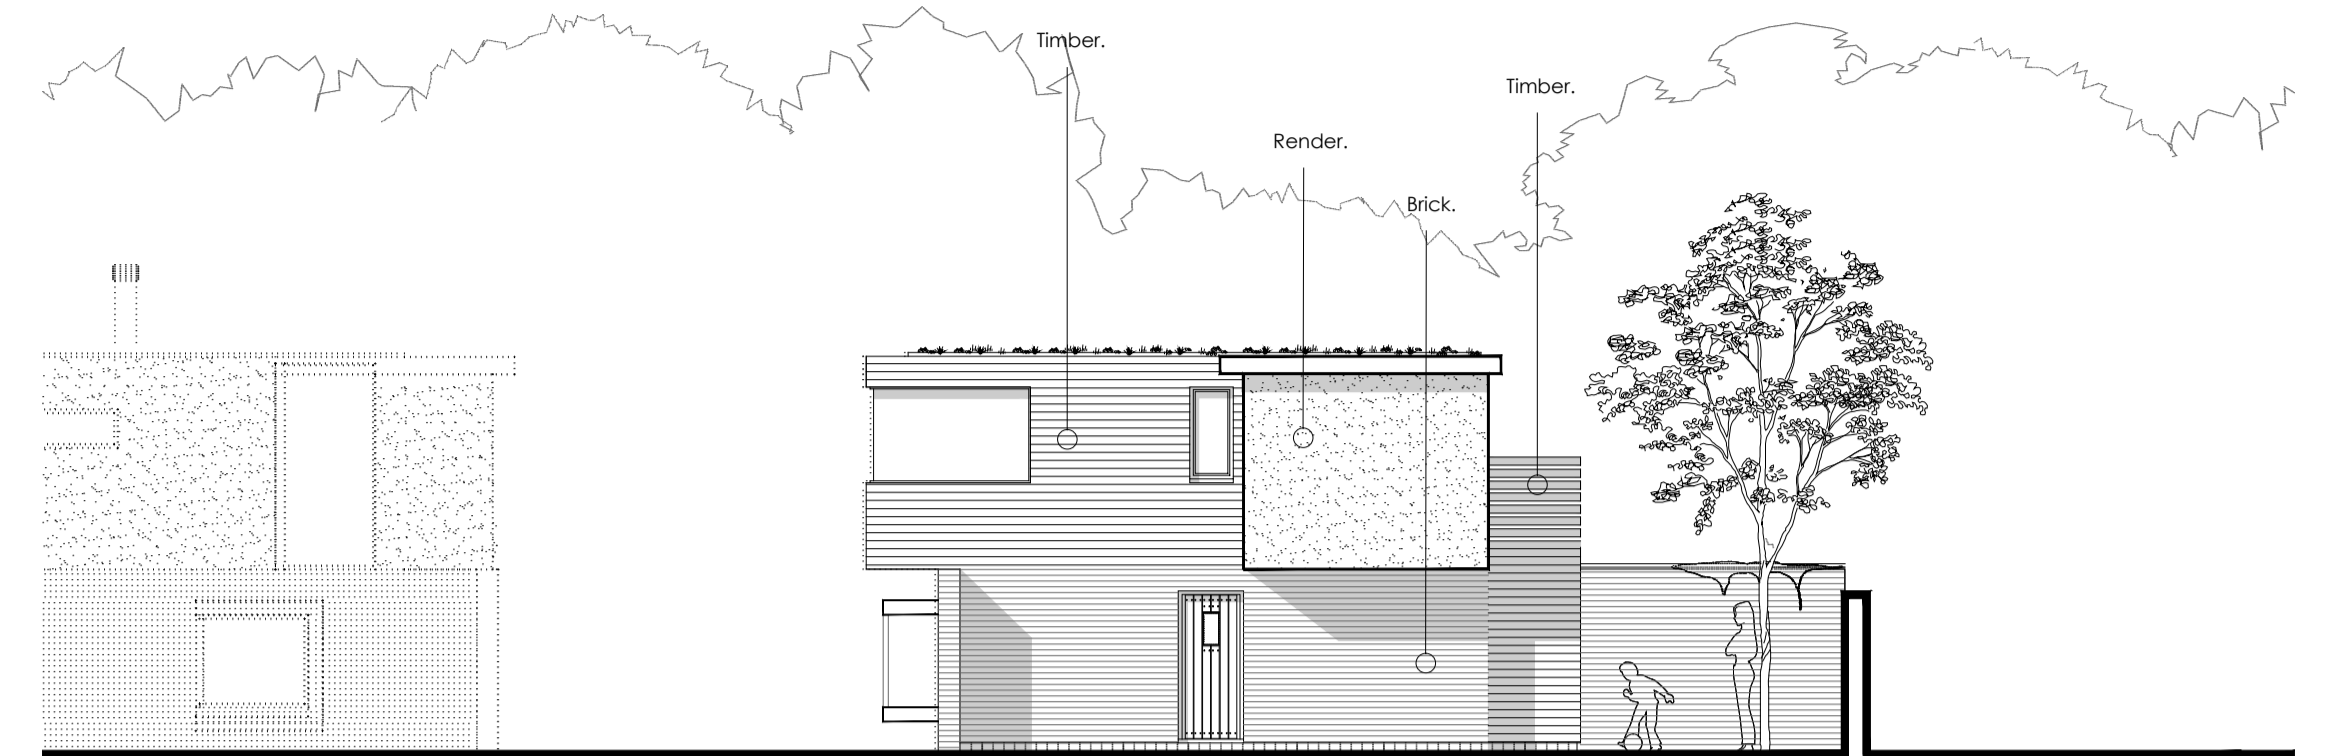


West Elevation

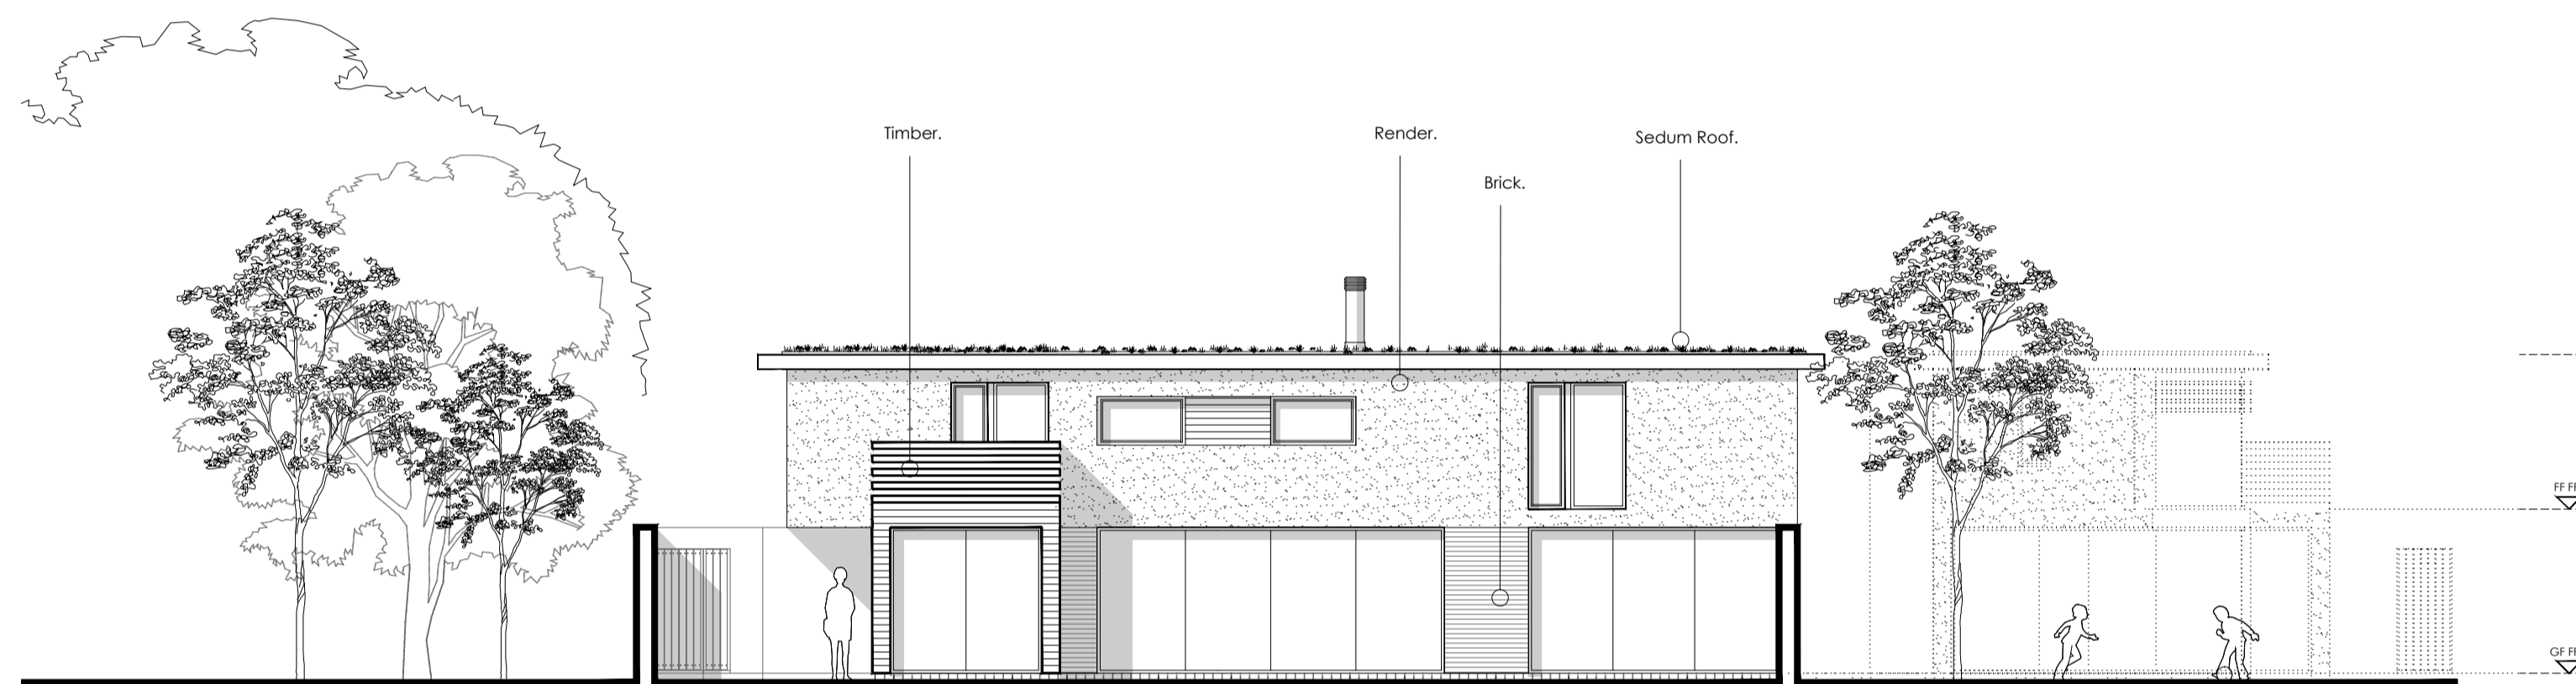


North Elevation

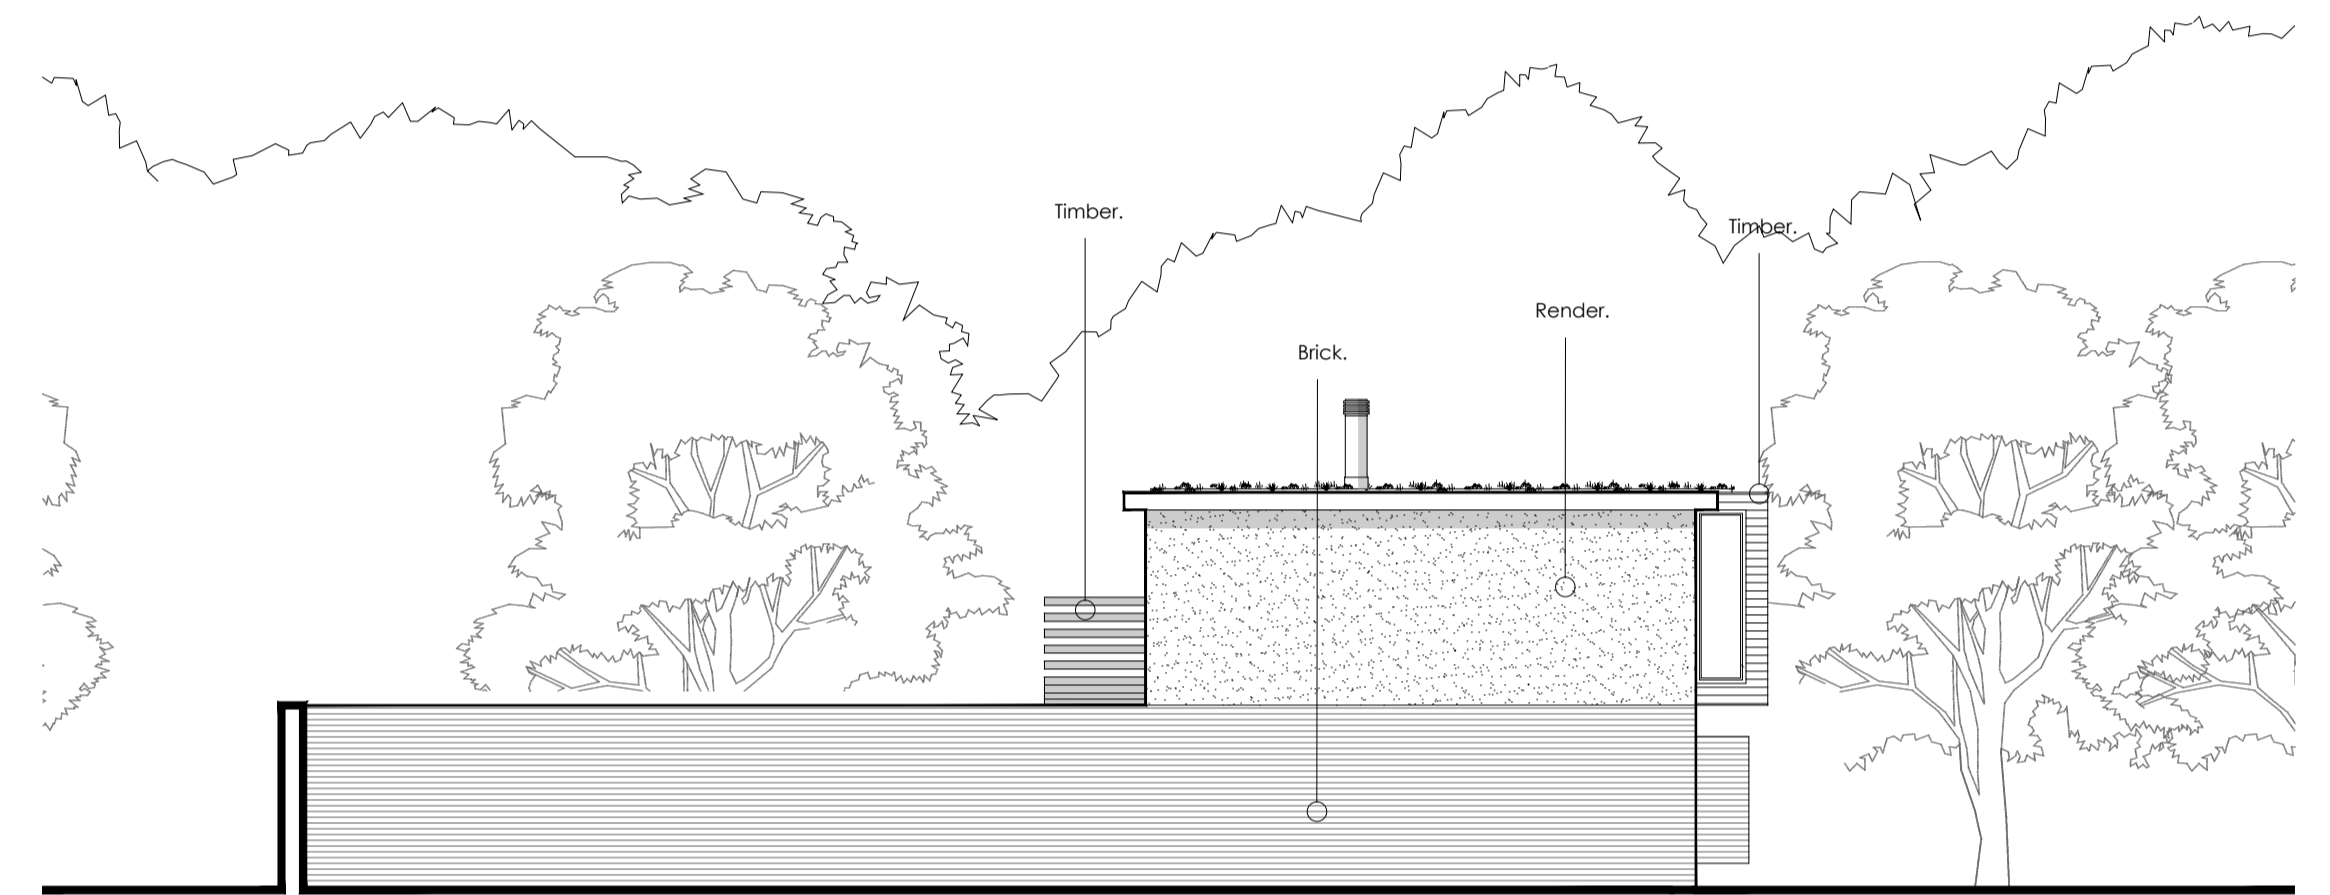


East Elevation

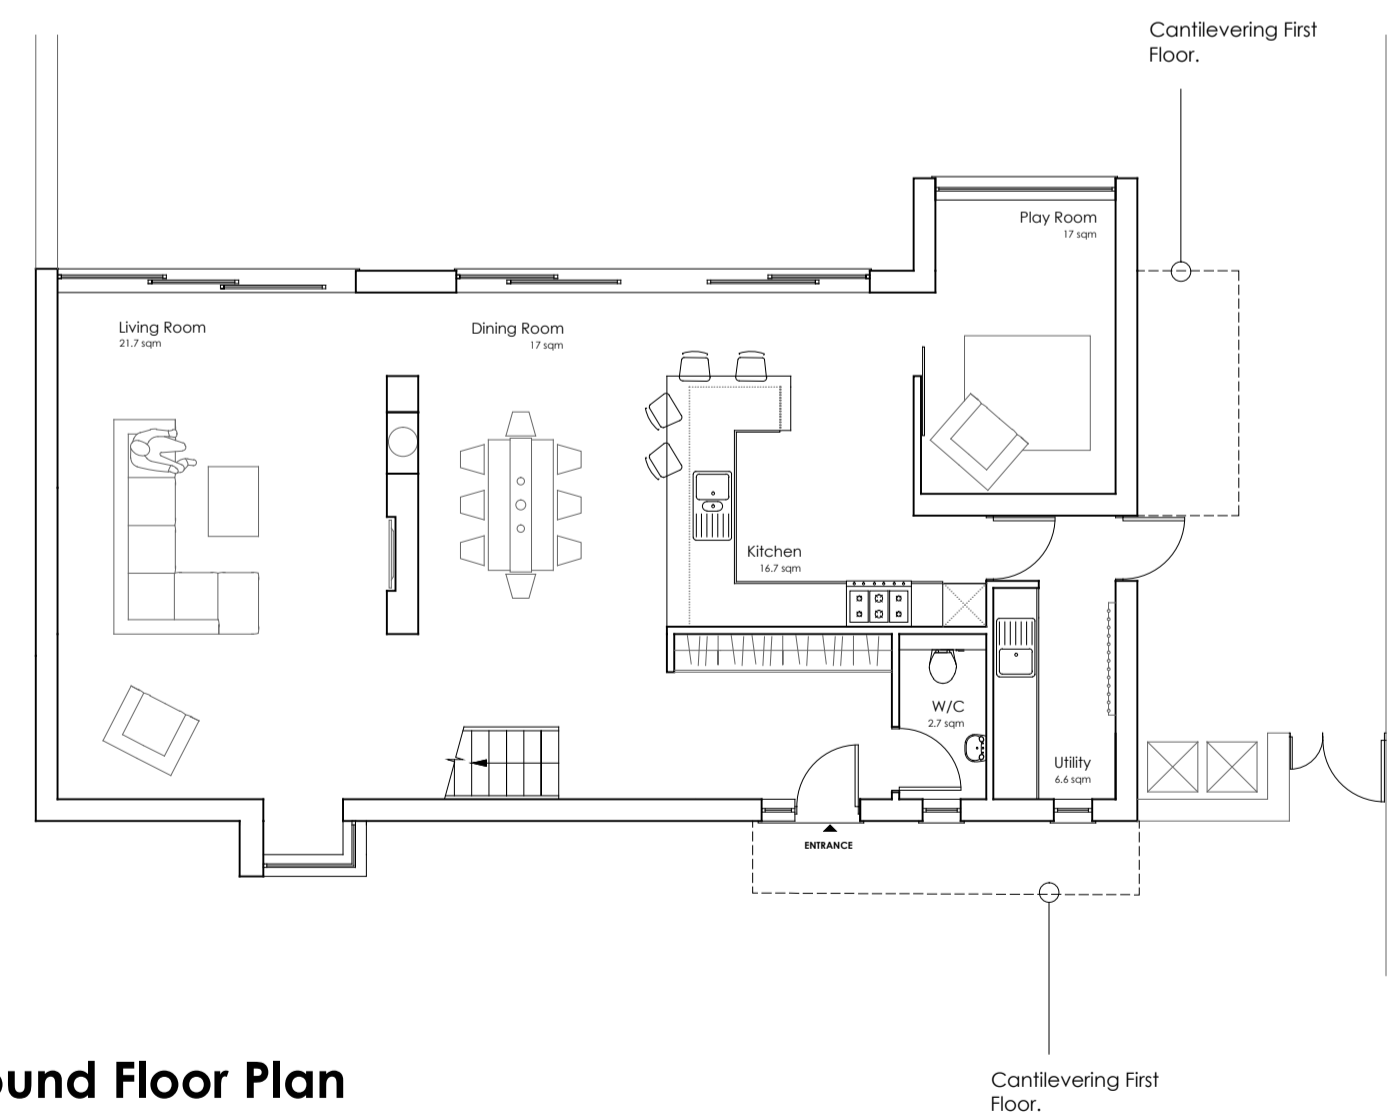


Ground Floor Plan

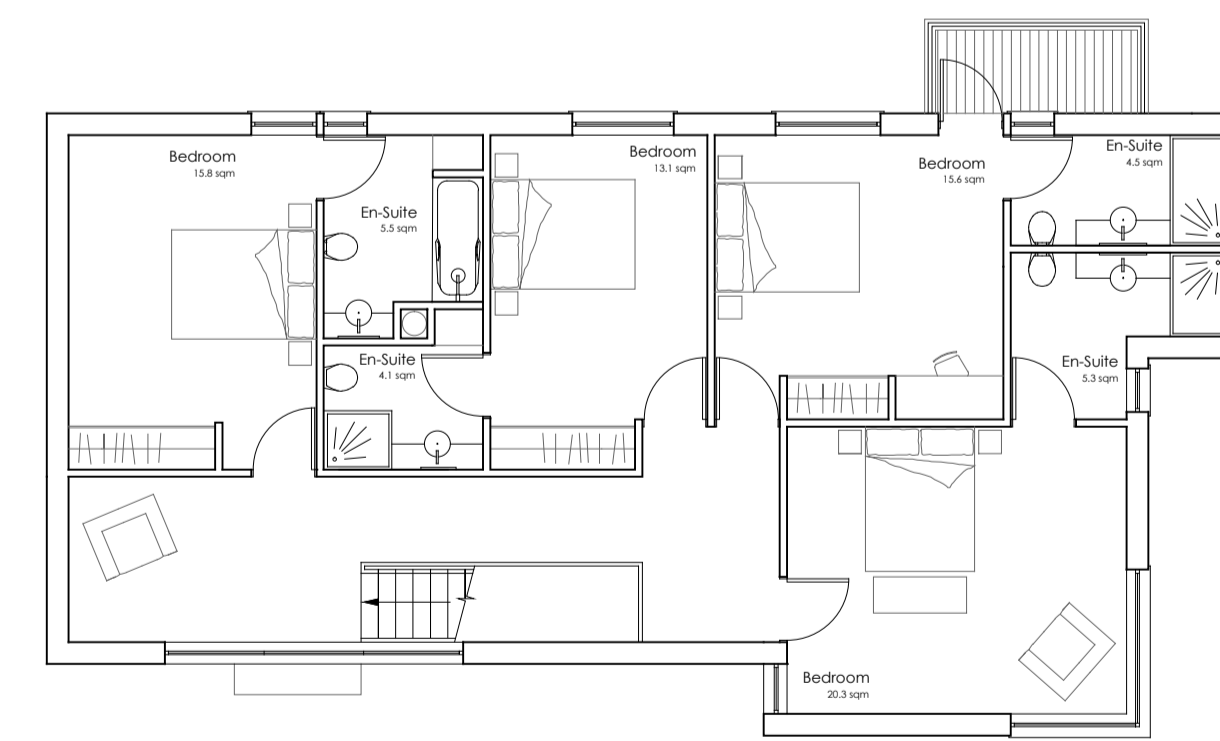

First Floor Plan

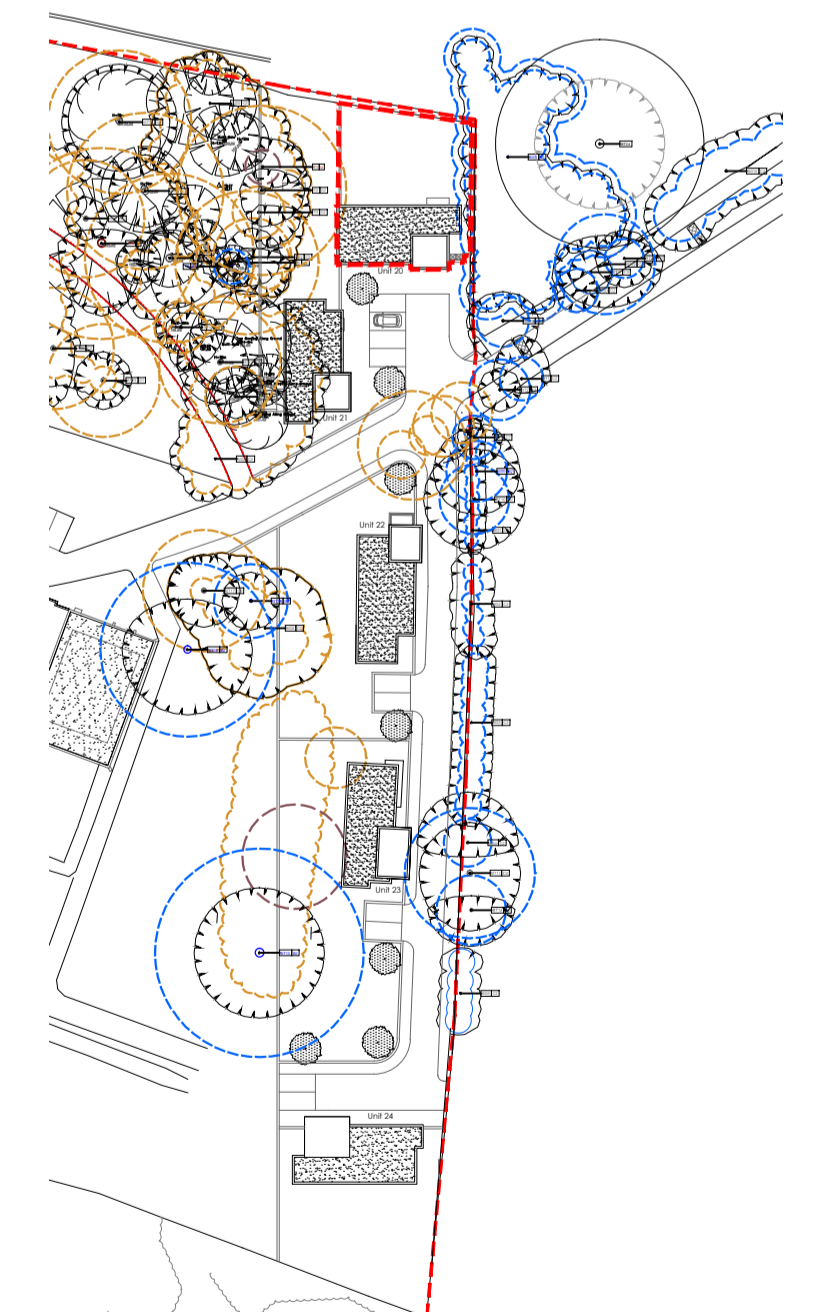

KEY PLAN (nts)

 

PROPOSED RESIDENTIAL DEVELOPMENT AT WIERTON MANOR, WIERTON PLACE, BOUGHTON MONCHELSEA, MAIDSTONE ME17 4JW
PROPOSED ENABLING SCHEME
Unit 20

This drawing is the copyright of **guy holloway** architects and should not be copied or reproduced without written consent.
 All dimensions are to be checked on site prior to fabrication and the Architect should be notified of any discrepancy.

Revisions	Date
A. Amendments to Unit 20 (building handed)	28.07.15

Project
 Proposed Residential Development of Wierton Place
 Client
 Wierton Place Homes Ltd.
 Title
 Proposed Unit 20 Plans & Elevations

Scale	Date	Drawn	Chkd
1:100	Nov 2010	TMH	

guy holloway
 london | Phoenix Yard | 45 Kings Cross Road | London | WC1X 9LW
 T +44 (0) 1303 265115 | F +44 (0) 1303 262114 | E london@guyholloway.co.uk | W www.guyholloway.co.uk
 kent | The Ironway Stables | Barncoat Road | Hythe | Kent | CT21 3AG
 T +44 (0) 1303 265115 | F +44 (0) 1303 262114 | E kent@guyholloway.co.uk | W www.guyholloway.co.uk

Drawing Number	Revision
09.79.117	A