




West Elevation

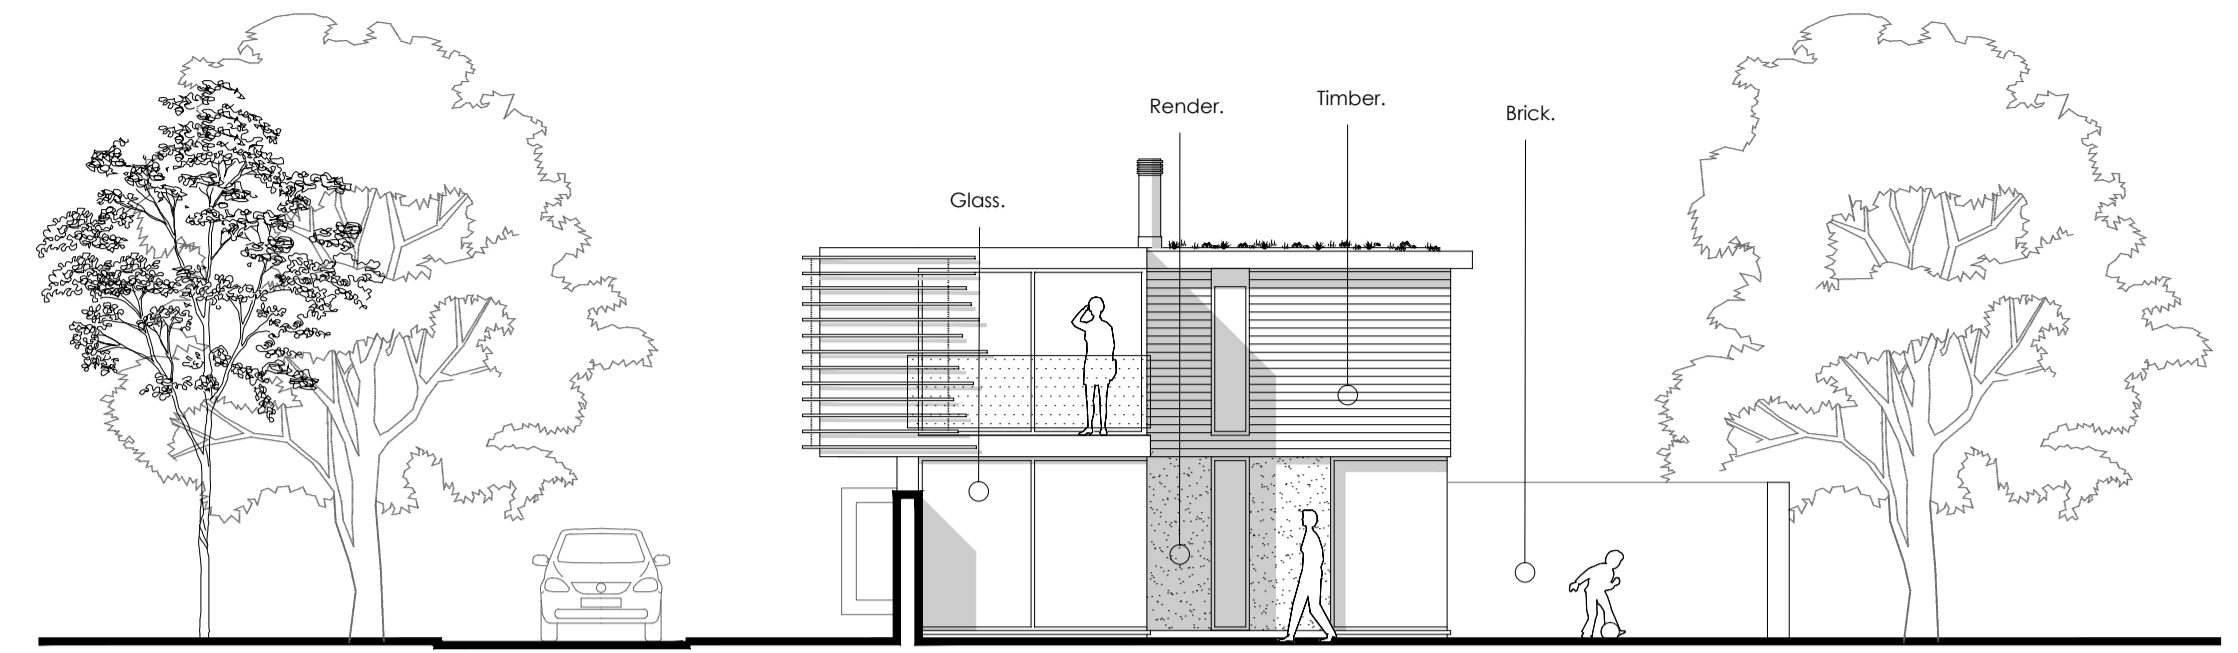


South Elevation

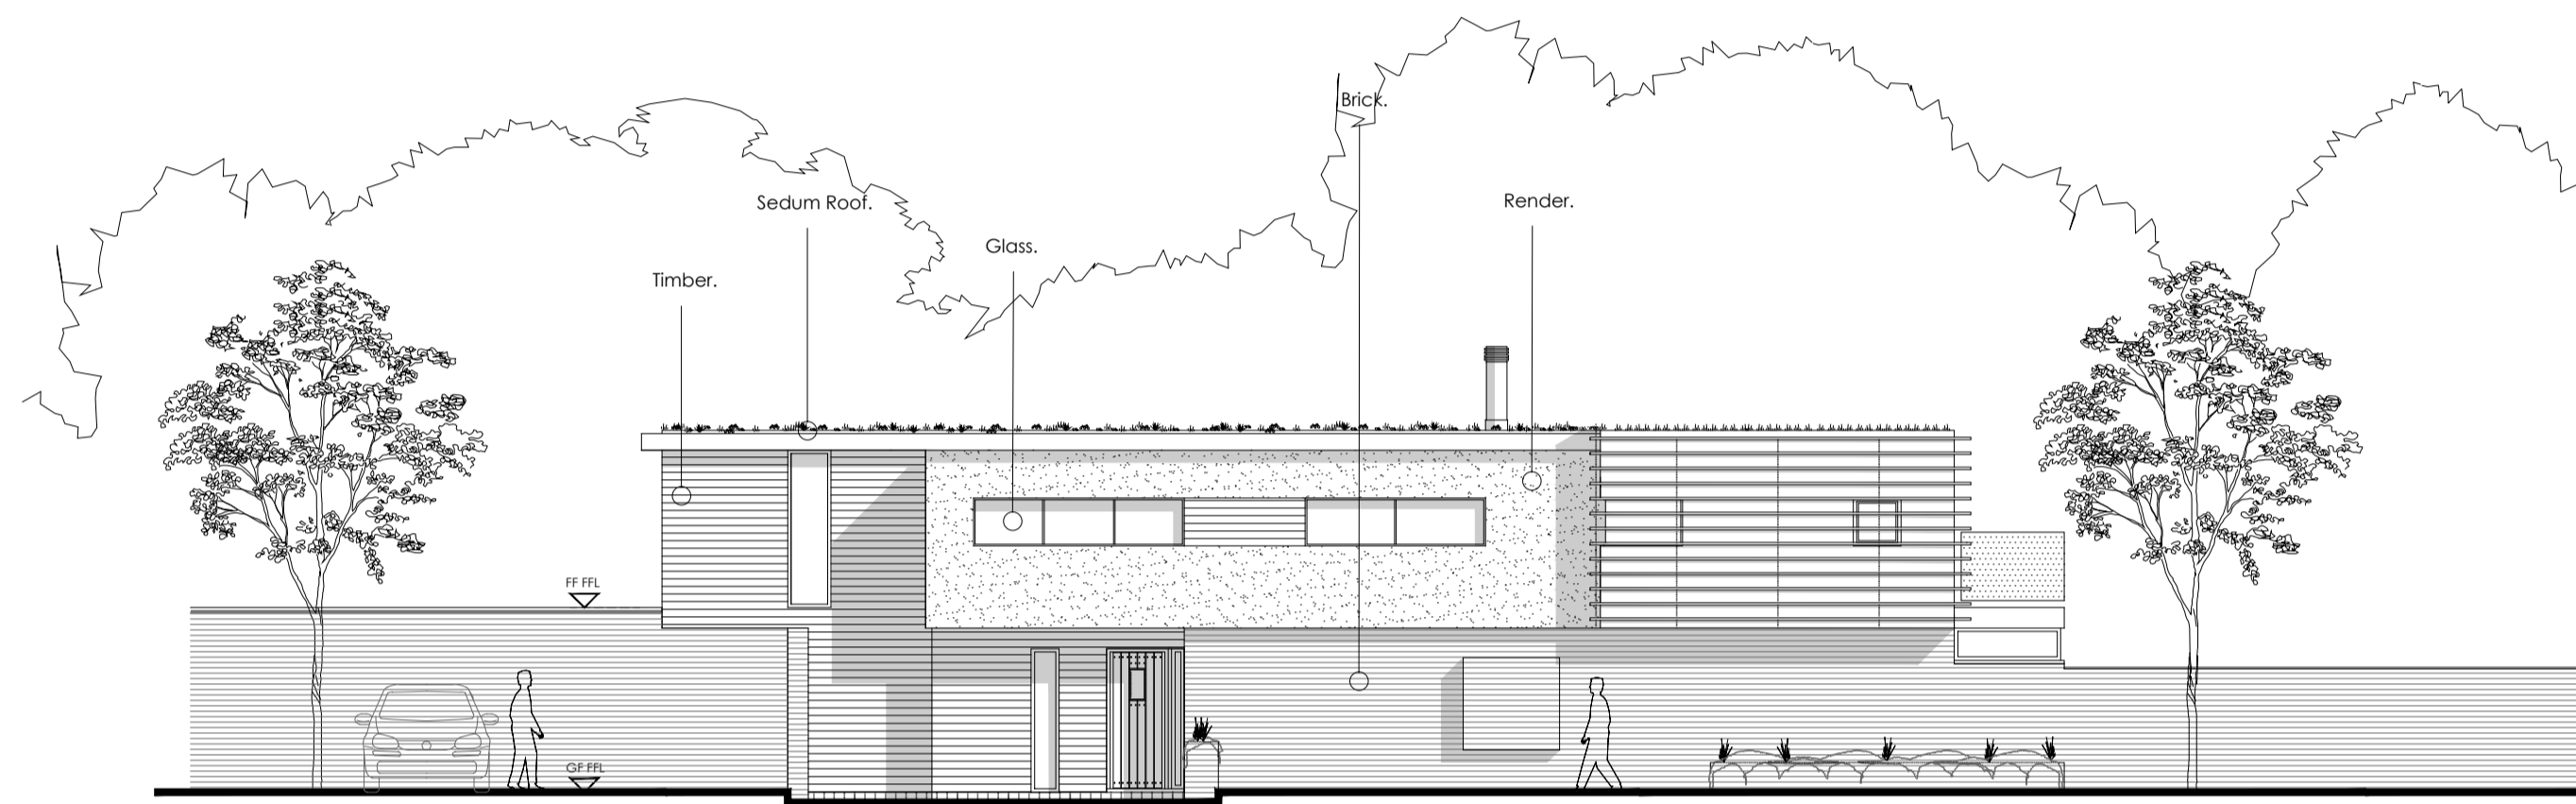


East Elevation

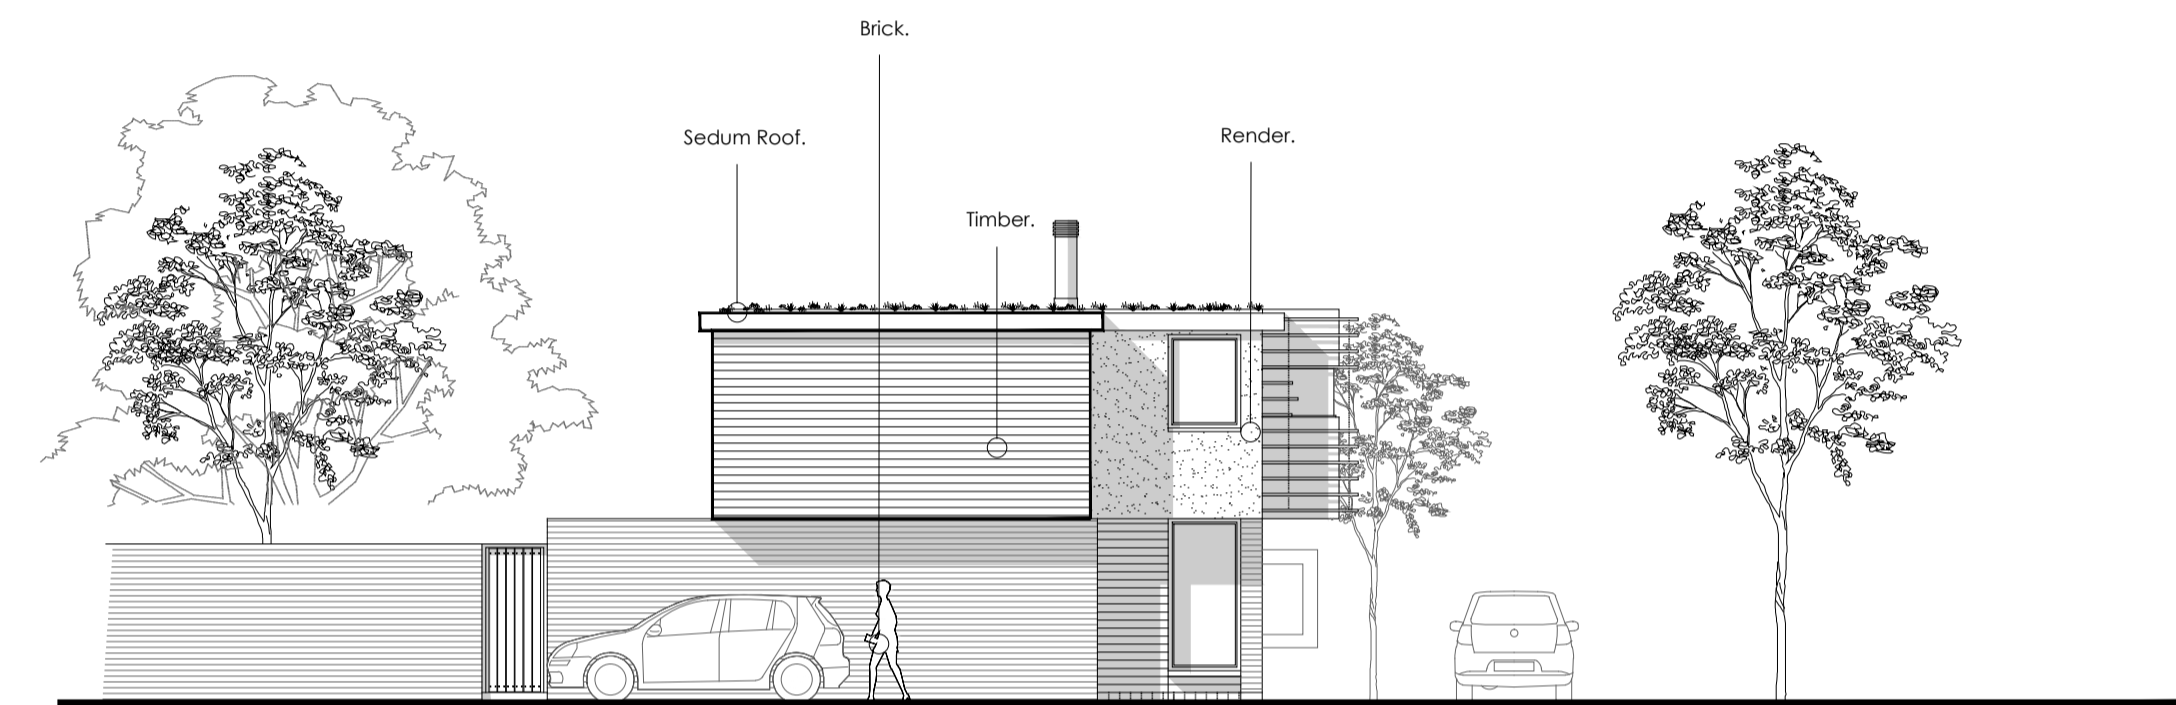

North Elevation

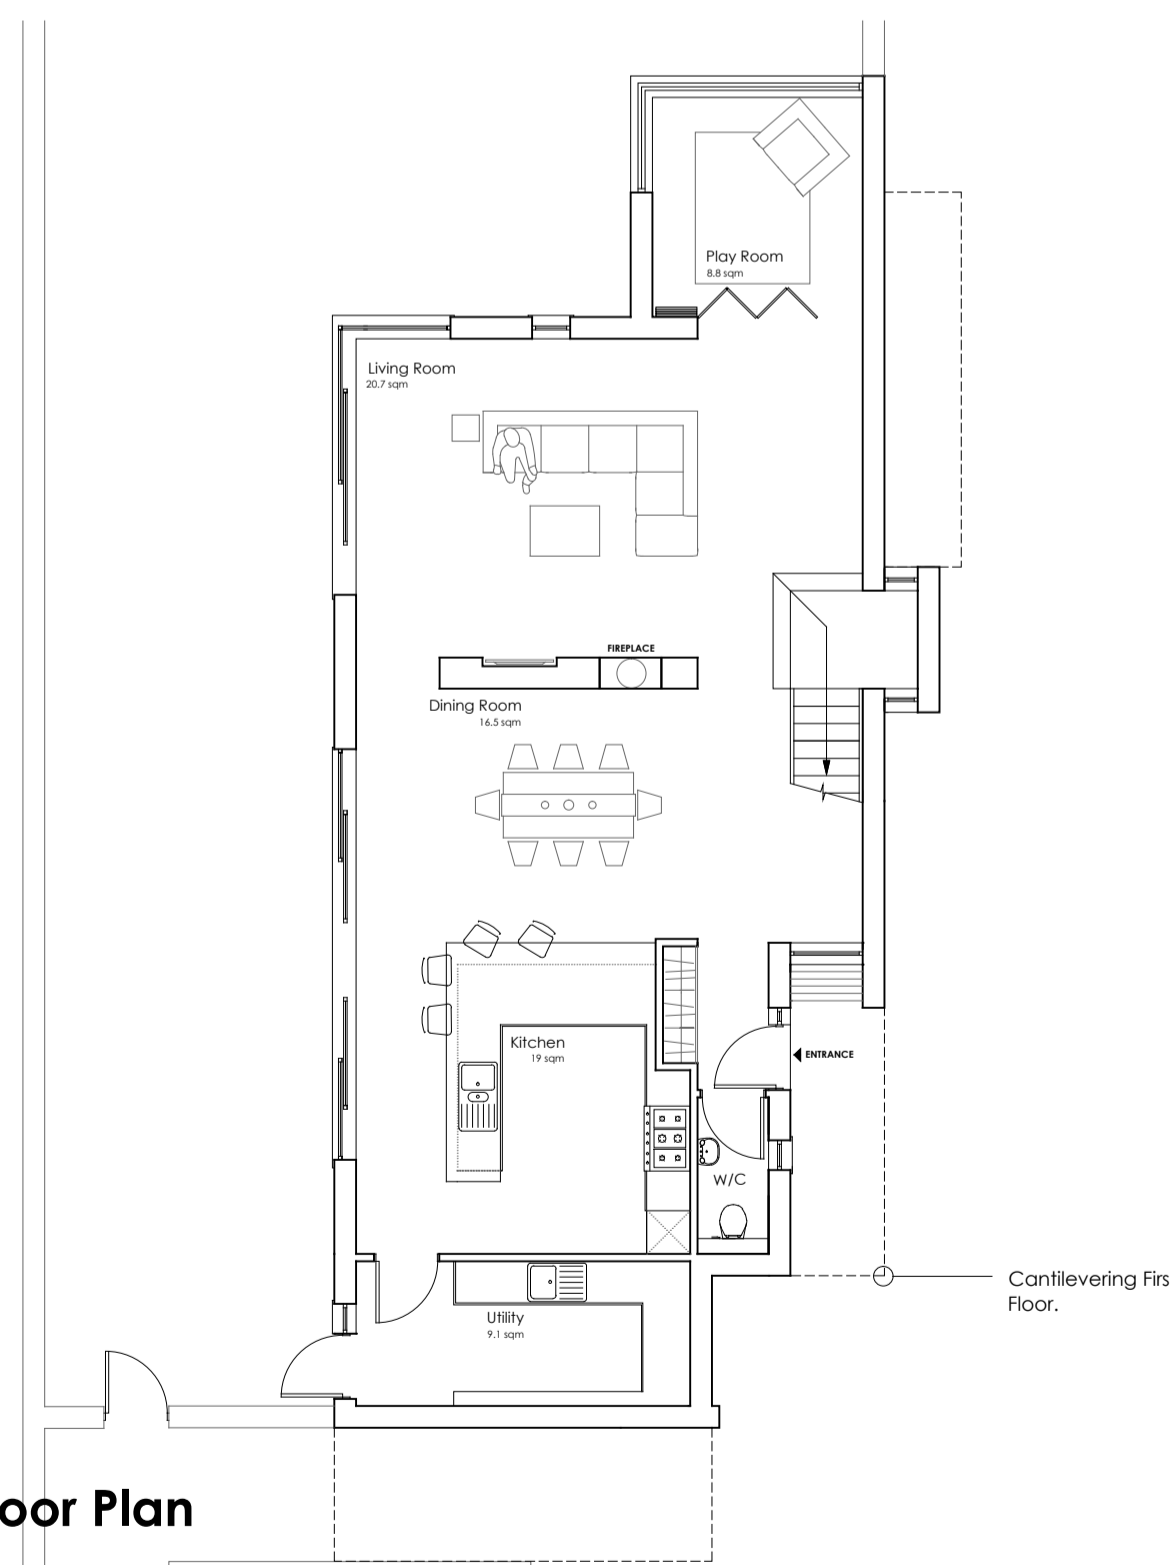

Ground Floor Plan

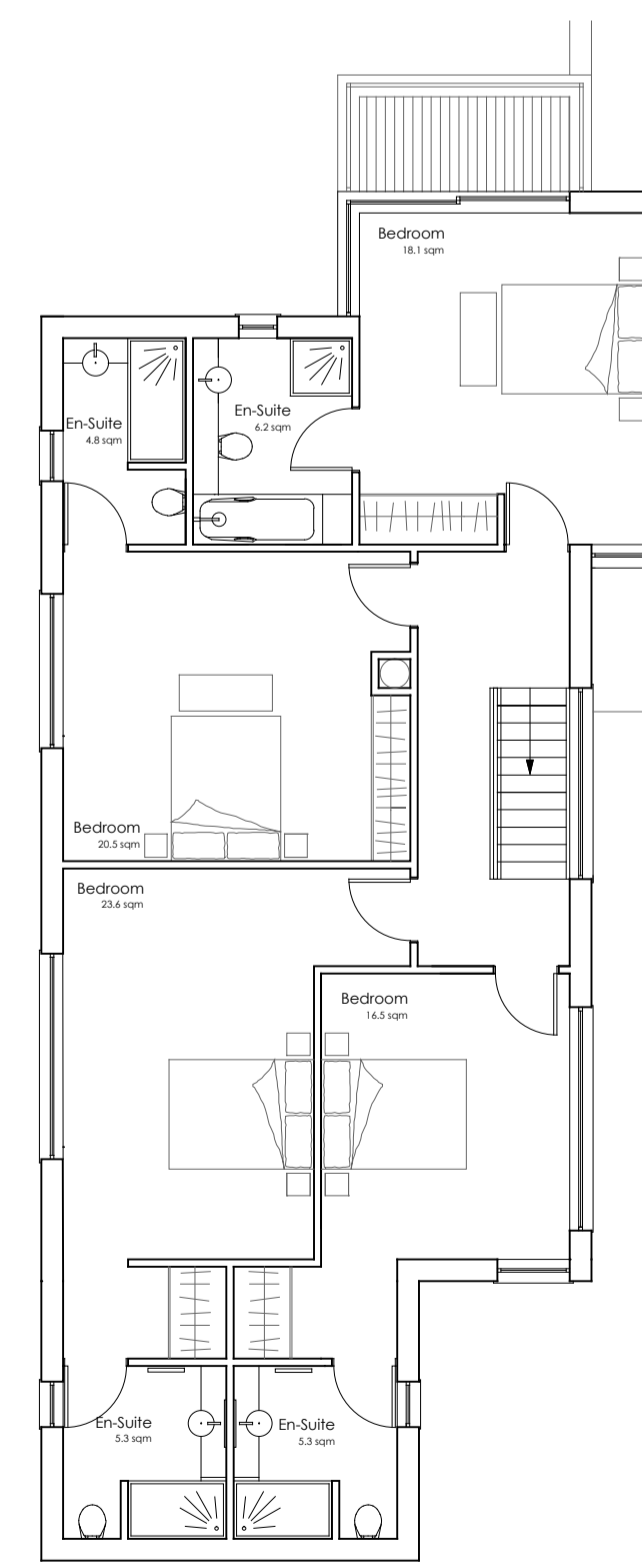

First Floor Plan



KEY PLAN (nts)



PROPOSED RESIDENTIAL DEVELOPMENT AT WIERTON MANOR, WIERTON PLACE, BOUGHTON MONCHELSEA, MAIDSTONE ME17 4JW
PROPOSED ENABLING SCHEME
Unit 22

This drawing is the copyright of **guy holloway** architects and should not be copied or reproduced without written consent.
 All dimensions are to be checked on site prior to fabrication and the Architect should be notified of any discrepancy.

Revisions	Date
A. Amendments to Unit 22 (building rotated)	28.07.15

Project	Proposed Residential Development of Wierton Place
Client	Wierton Place Homes Ltd.
Title	Proposed Unit 22 Plans & Elevations
Scale	1:100
Date	Nov 2010
Drawn	TMH
Checked	

guy holloway
 London | Phoenix Yard | 45 Kings Cross Road | London | WC1X 9JW
 T +44 (0)1303 26515 | F +44 (0)1303 266214 | E london@guyholloway.co.uk | W www.guyholloway.co.uk
 Kent | The Ironway Stables | Barncoat Road | Hythe | Kent | CT21 3BG
 T +44 (0)1303 26515 | F +44 (0)1303 266214 | E kent@guyholloway.co.uk | W www.guyholloway.co.uk

Drawing Number: **09.79.119**
 Revision: **A**