


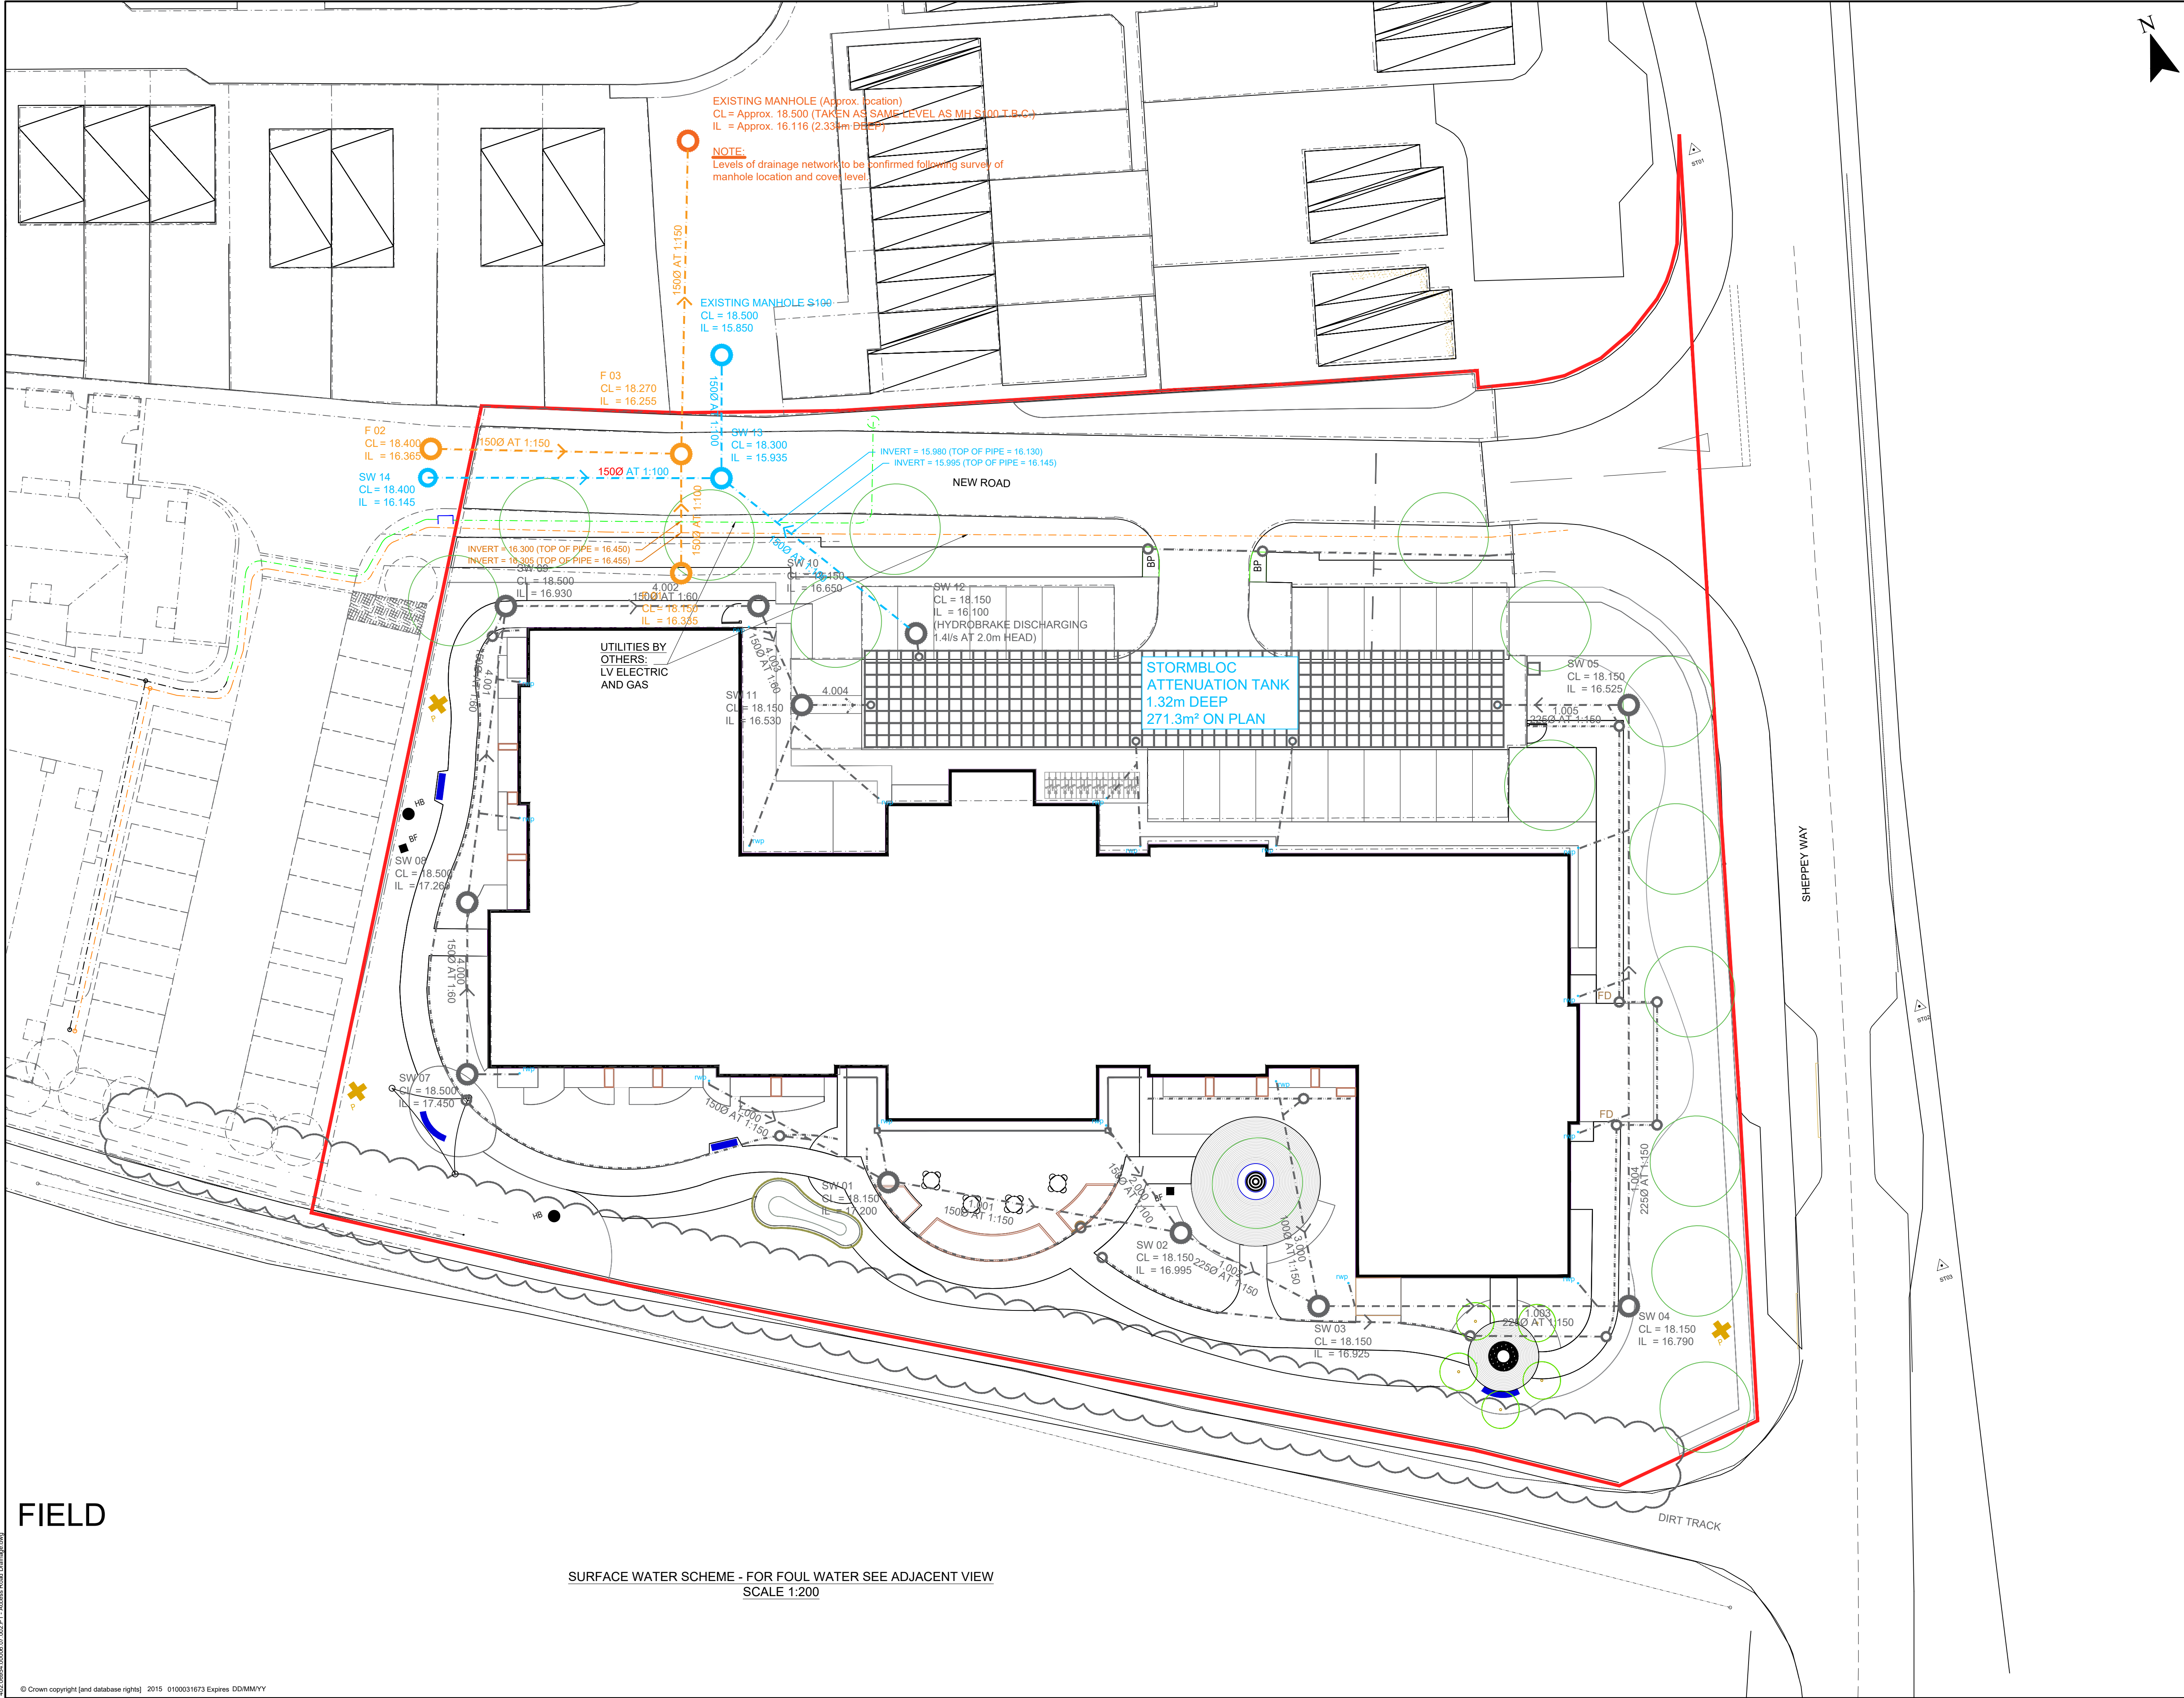

NOTES

1. ALL LEVELS INDICATED ARE TO OS DATUM (METRES) FROM PROPOSED LEVELS RECEIVED.
2. DRAINS TO BE LAID IN CLASS 'S' BEDDING WHERE COVER IS GREATER THAN 1200mm, WHERE DEPTH OF COVER IS LESS THAN 1200mm WITHIN TRAFFICKED AREAS A CONCRETE BED AND SURROUND SHALL BE PROVIDED.
3. CONNECTIONS ARE TO BE CROWN TO CROWN, MANHOLE INVERT LEVELS REPORTED ARE TO THE DISCHARGE PIPE.
4. NATIONAL GRID REFERENCE: X 590000 Y 167067.

LEGEND

- PROPOSED SURFACE WATER MANHOLE
- PROPOSED SURFACE DRAINAGE
- EXISTING FOUL WATER MANHOLE
- PROPOSED FOUL WATER MANHOLE
- PROPOSED FOUL DRAINAGE

P1	IR	AD	MAR 21	CHECK ON FEASIBILITY OF AN ALTERNATIVE CONNECTION, NOT FOR CONSTRUCTION
P0	MC	IMR	JAN 21	PRELIMINARY ISSUE
Revision	By	Chk'd By	Date	Comments

global environmental solutions

3RD FLOOR
THE BREW HOUSE
JACOB STREET
BRISTOL, BS2 0EQ
T: 01179 064280
www.slrconsulting.com

Site
IWADE

Project
DRAINAGE STRATEGY

Drawing Title
ACCESS ROAD DRAINAGE PLAN

Scale SEE INDIVIDUAL VIEWS	Date JANUARY 2021
Drawing Number 002	Revision P1

PRELIMINARY

FIELD

SURFACE WATER SCHEME - FOR FOUL WATER SEE ADJACENT VIEW
SCALE 1:200

02/08/24 0006 07 2021 - Access Road Drainage.dwg

© Crown copyright [and database rights] 2015 0100031673 Expires DDMMYY

© This drawing and its content are the copyright of SLR Consulting Ltd and may not be reproduced or amended except by prior written permission. SLR Consulting Ltd accepts no liability for any amendments made by other persons.