


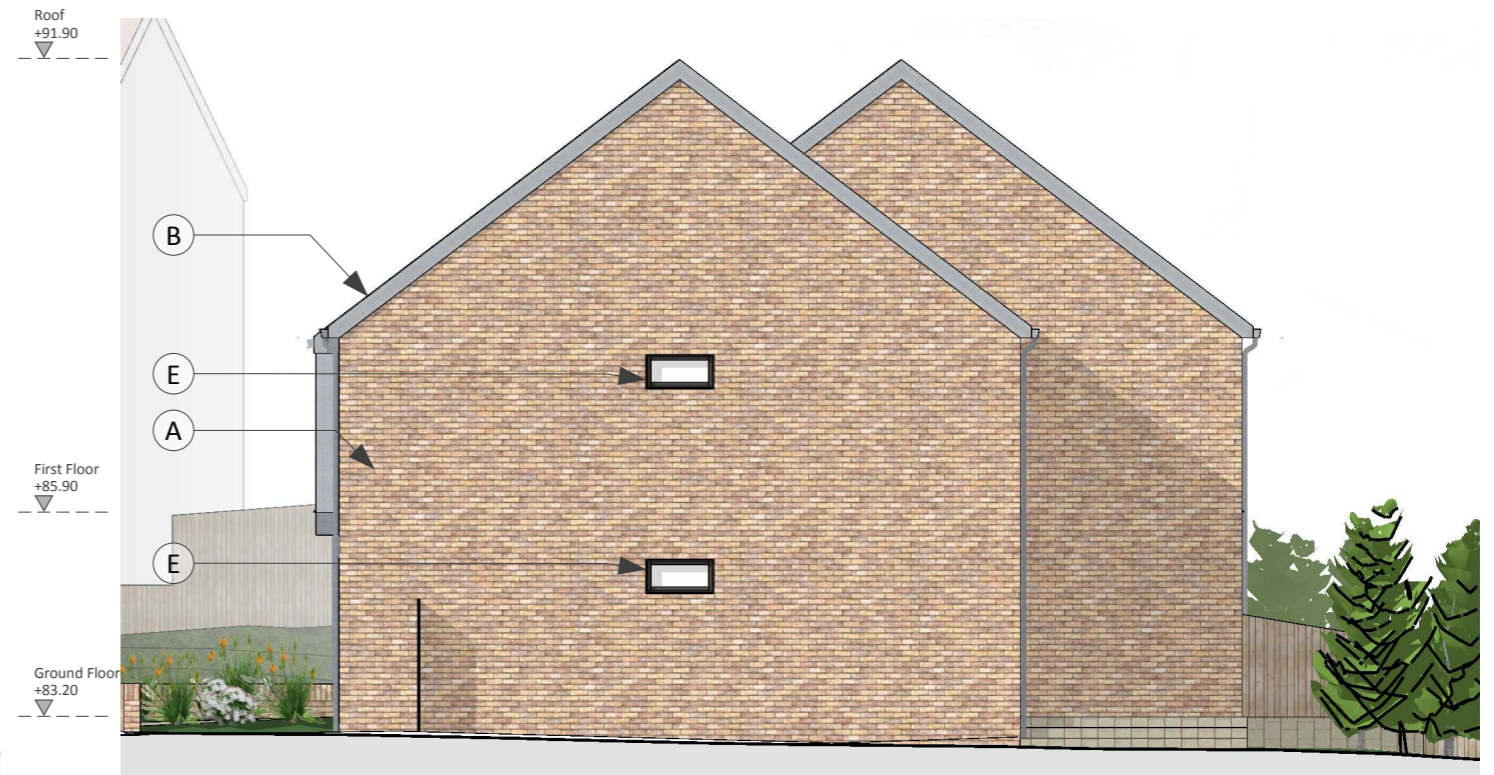

Block C - South East Elevation



Block C - North East Elevation



Block C - North West Elevation



Block C - South West Elevation


Key to Materials

- (A) Buff brick
- (B) Standing seam zinc roof/cladding/coping
- (C) Dark Grey framed door/window
- (D) Glazed balustrade
- (E) Obscured glazing
- (F) Obscured glazed plank

Former Coal Yard and Adjacent Bungalow, 123 Silverdale Road, Tunbridge Wells, TN4 9HX

Block C - Proposed Elevations

DRAWING NUMBER	REVISION	DATE:	PAGE SIZE:	SCALE:
A788 - PL - 134	B	12.01.17	A3	1:100

 

ahp ltd, 18 St. Johns Hill, Sevenoaks, Kent, TN13 3NP
Tel: 01732 463916 Email: info@ahpltd.co.uk Web: www.ahpltd.co.uk

