



General Notes
 This drawing is to be read in conjunction with all relevant design team specifications and drawings. All dimensions are to be checked on site prior to commencement of work any discrepancies reported to the Project Architect. All materials and components are to be handled, stored, protected, installed and finished strictly in accordance with the manufacturer's recommendations.
 Copyright RK Architectural Visualization Limited


Planning Application

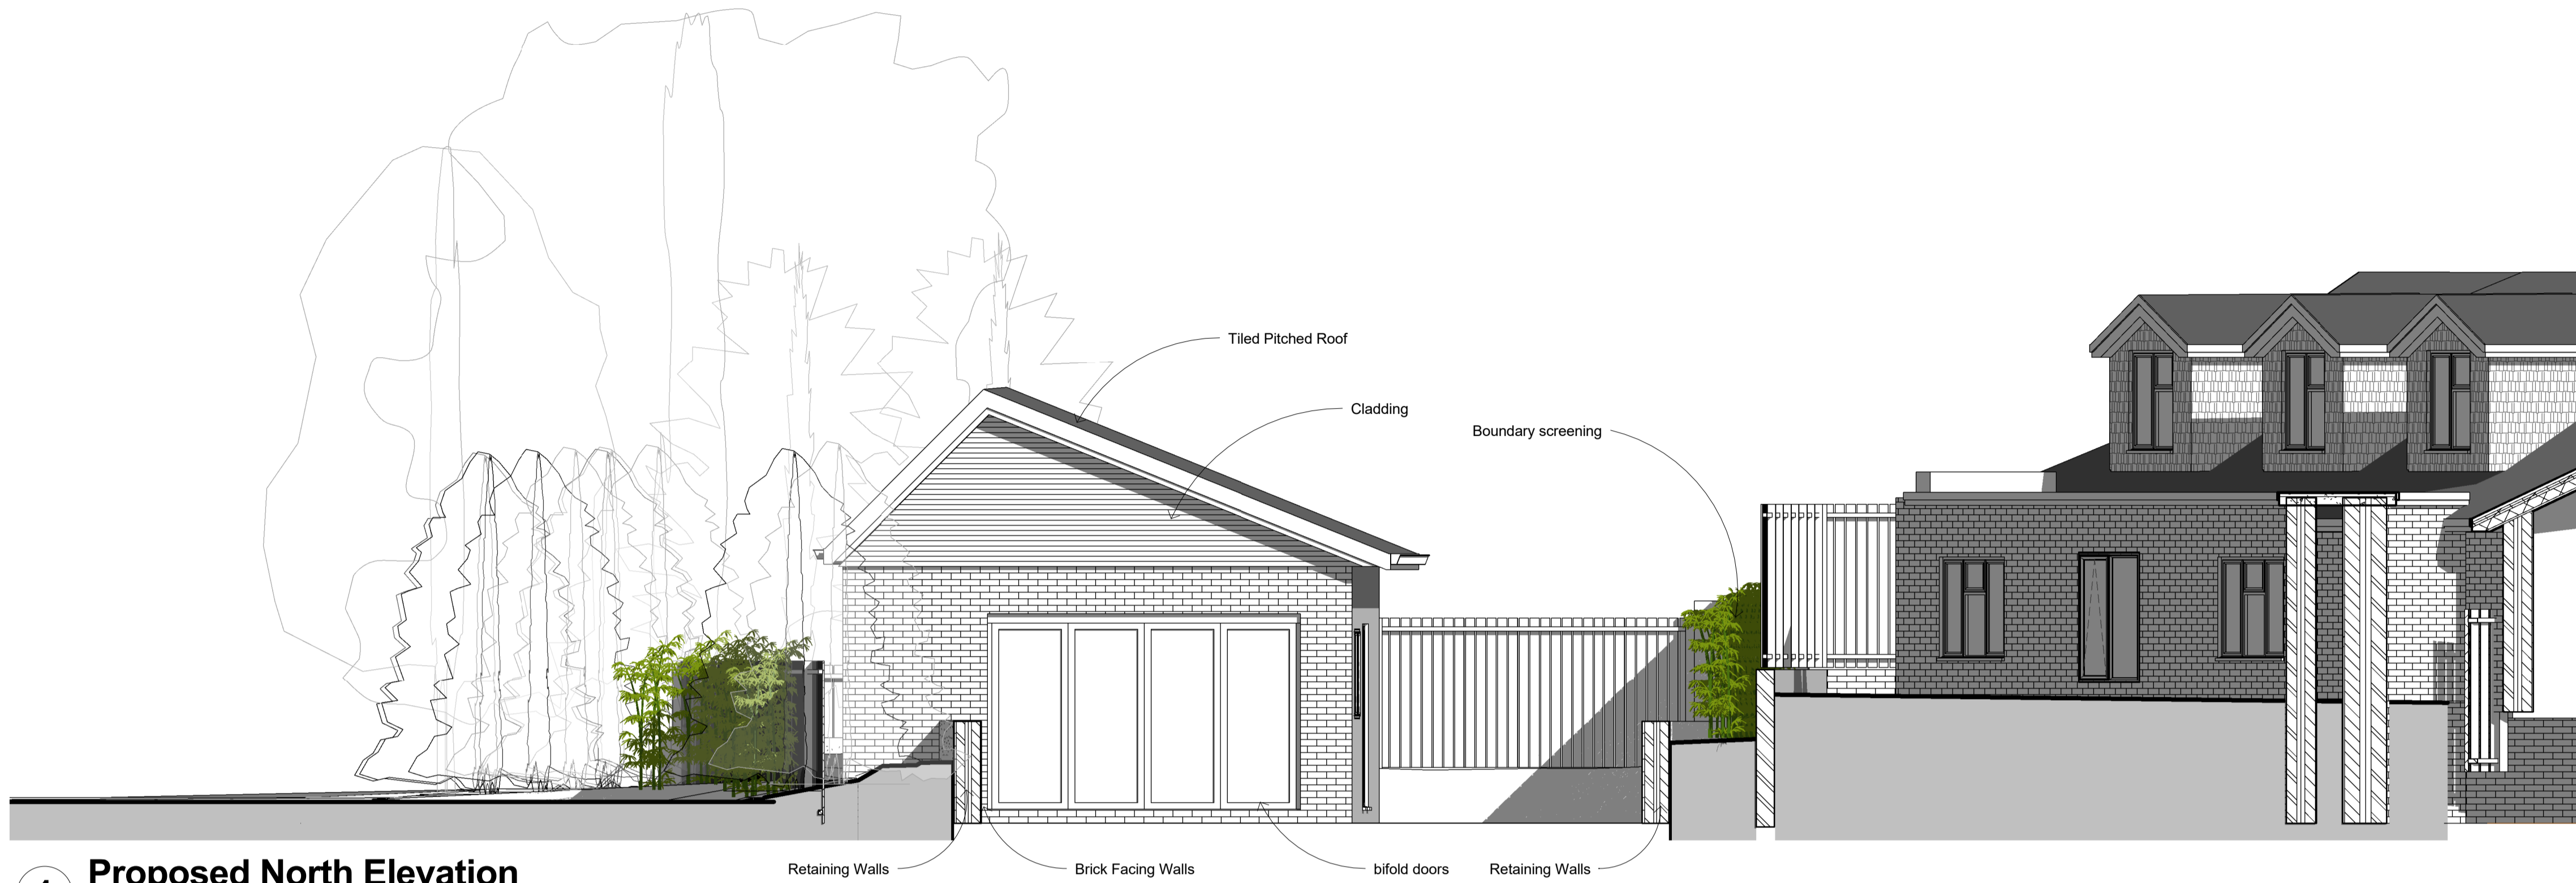

1 Proposed North Elevation
 1 : 50

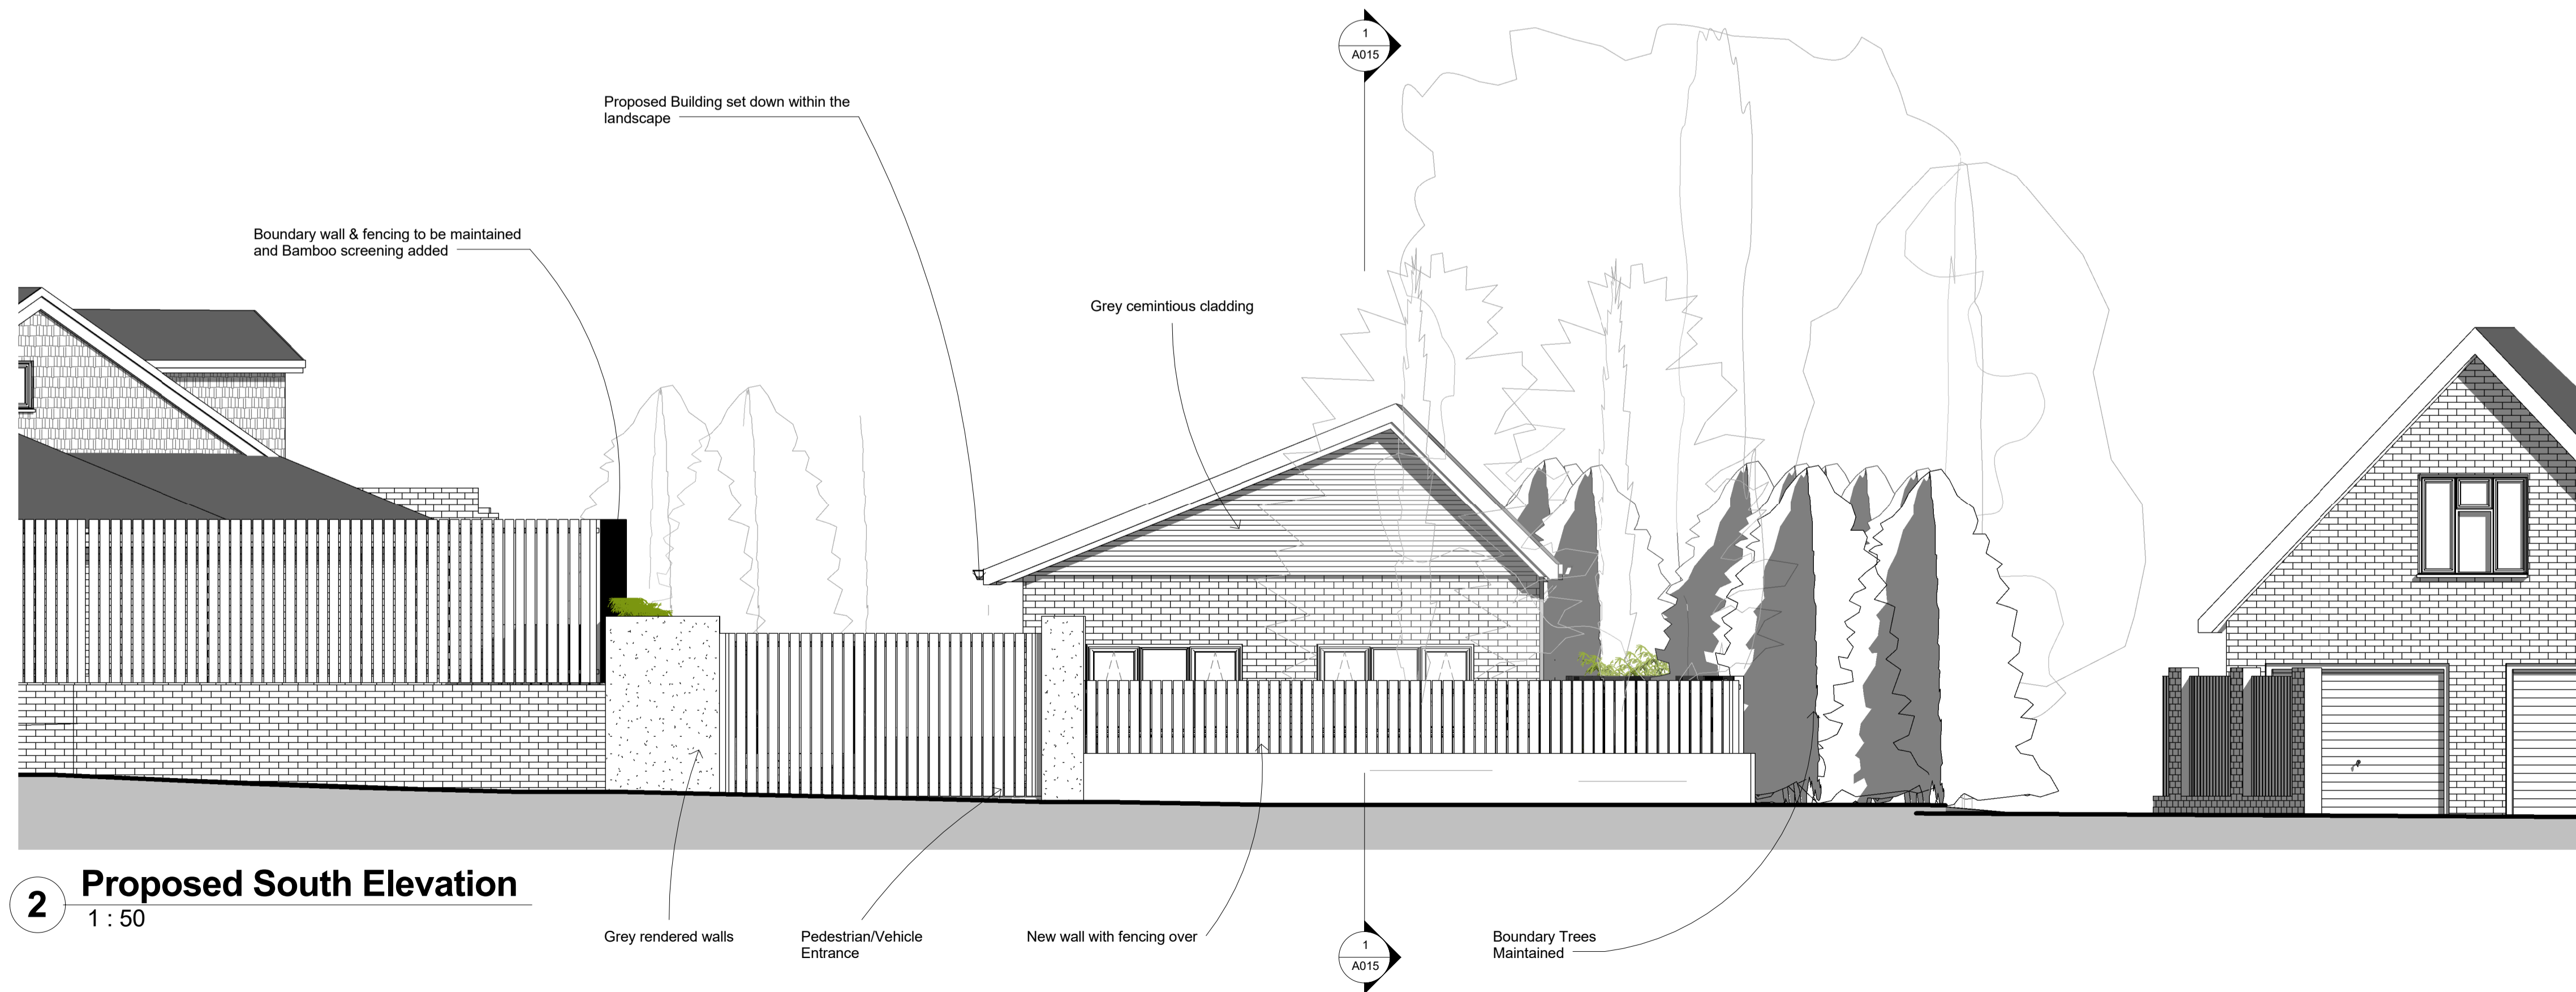

2 Proposed South Elevation
 1 : 50

 

REV	DATE	DESCRIPTION	INITIALS
			Gavin Andrew - JVIP
Project title: 8 Orchard Drive			
Project address: 8 Orchard Drive, Tonbridge, TN10 4LU			
Drawn by: Proposed North & South Elevations			
Date: March 2018	Scale: 1:50 @ A1, 1:100 @ A3		
Project number: RKAV-150	Revision number: A 014		
Drawn by: RCK	Submitted by: Planning Application		
Richard Kostyrka 07889861587		www.rkarchviz.com www.rkarchviz@gmail.com	

