


Ground Floor



First Floor

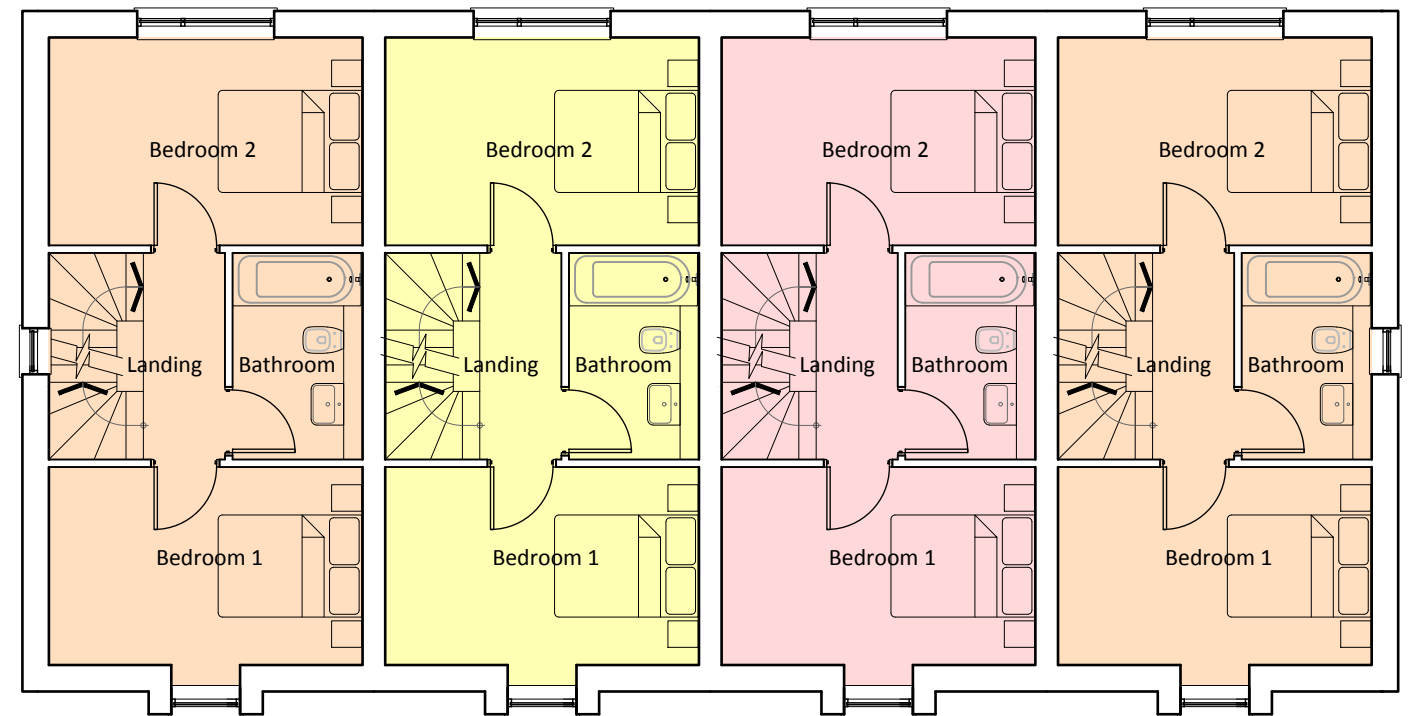


ahp ltd, 18 St. Johns Hill, Sevenoaks, Kent, TN13 3NP  
Tel: 01732 463916 Email: info@ahpltd.co.uk Web: www.ahpltd.co.uk

Former Coal Yard and Adjacent Bungalow, 123 Silverdale Road, Tunbridge Wells, TN4 9HX

Proposed Ground and First Floor Plans - Block B

DRAWING NUMBER:	REVISION:	DATE:	PAGE SIZE:	SCALE:
A788 - PL - 114	C	12.01.17	A3	1:100

 

All dimensions to be checked on site. Any discrepancy between the drawing and other information is to be referred to AHP Architects and Surveyors Limited. This drawing is copyright.