



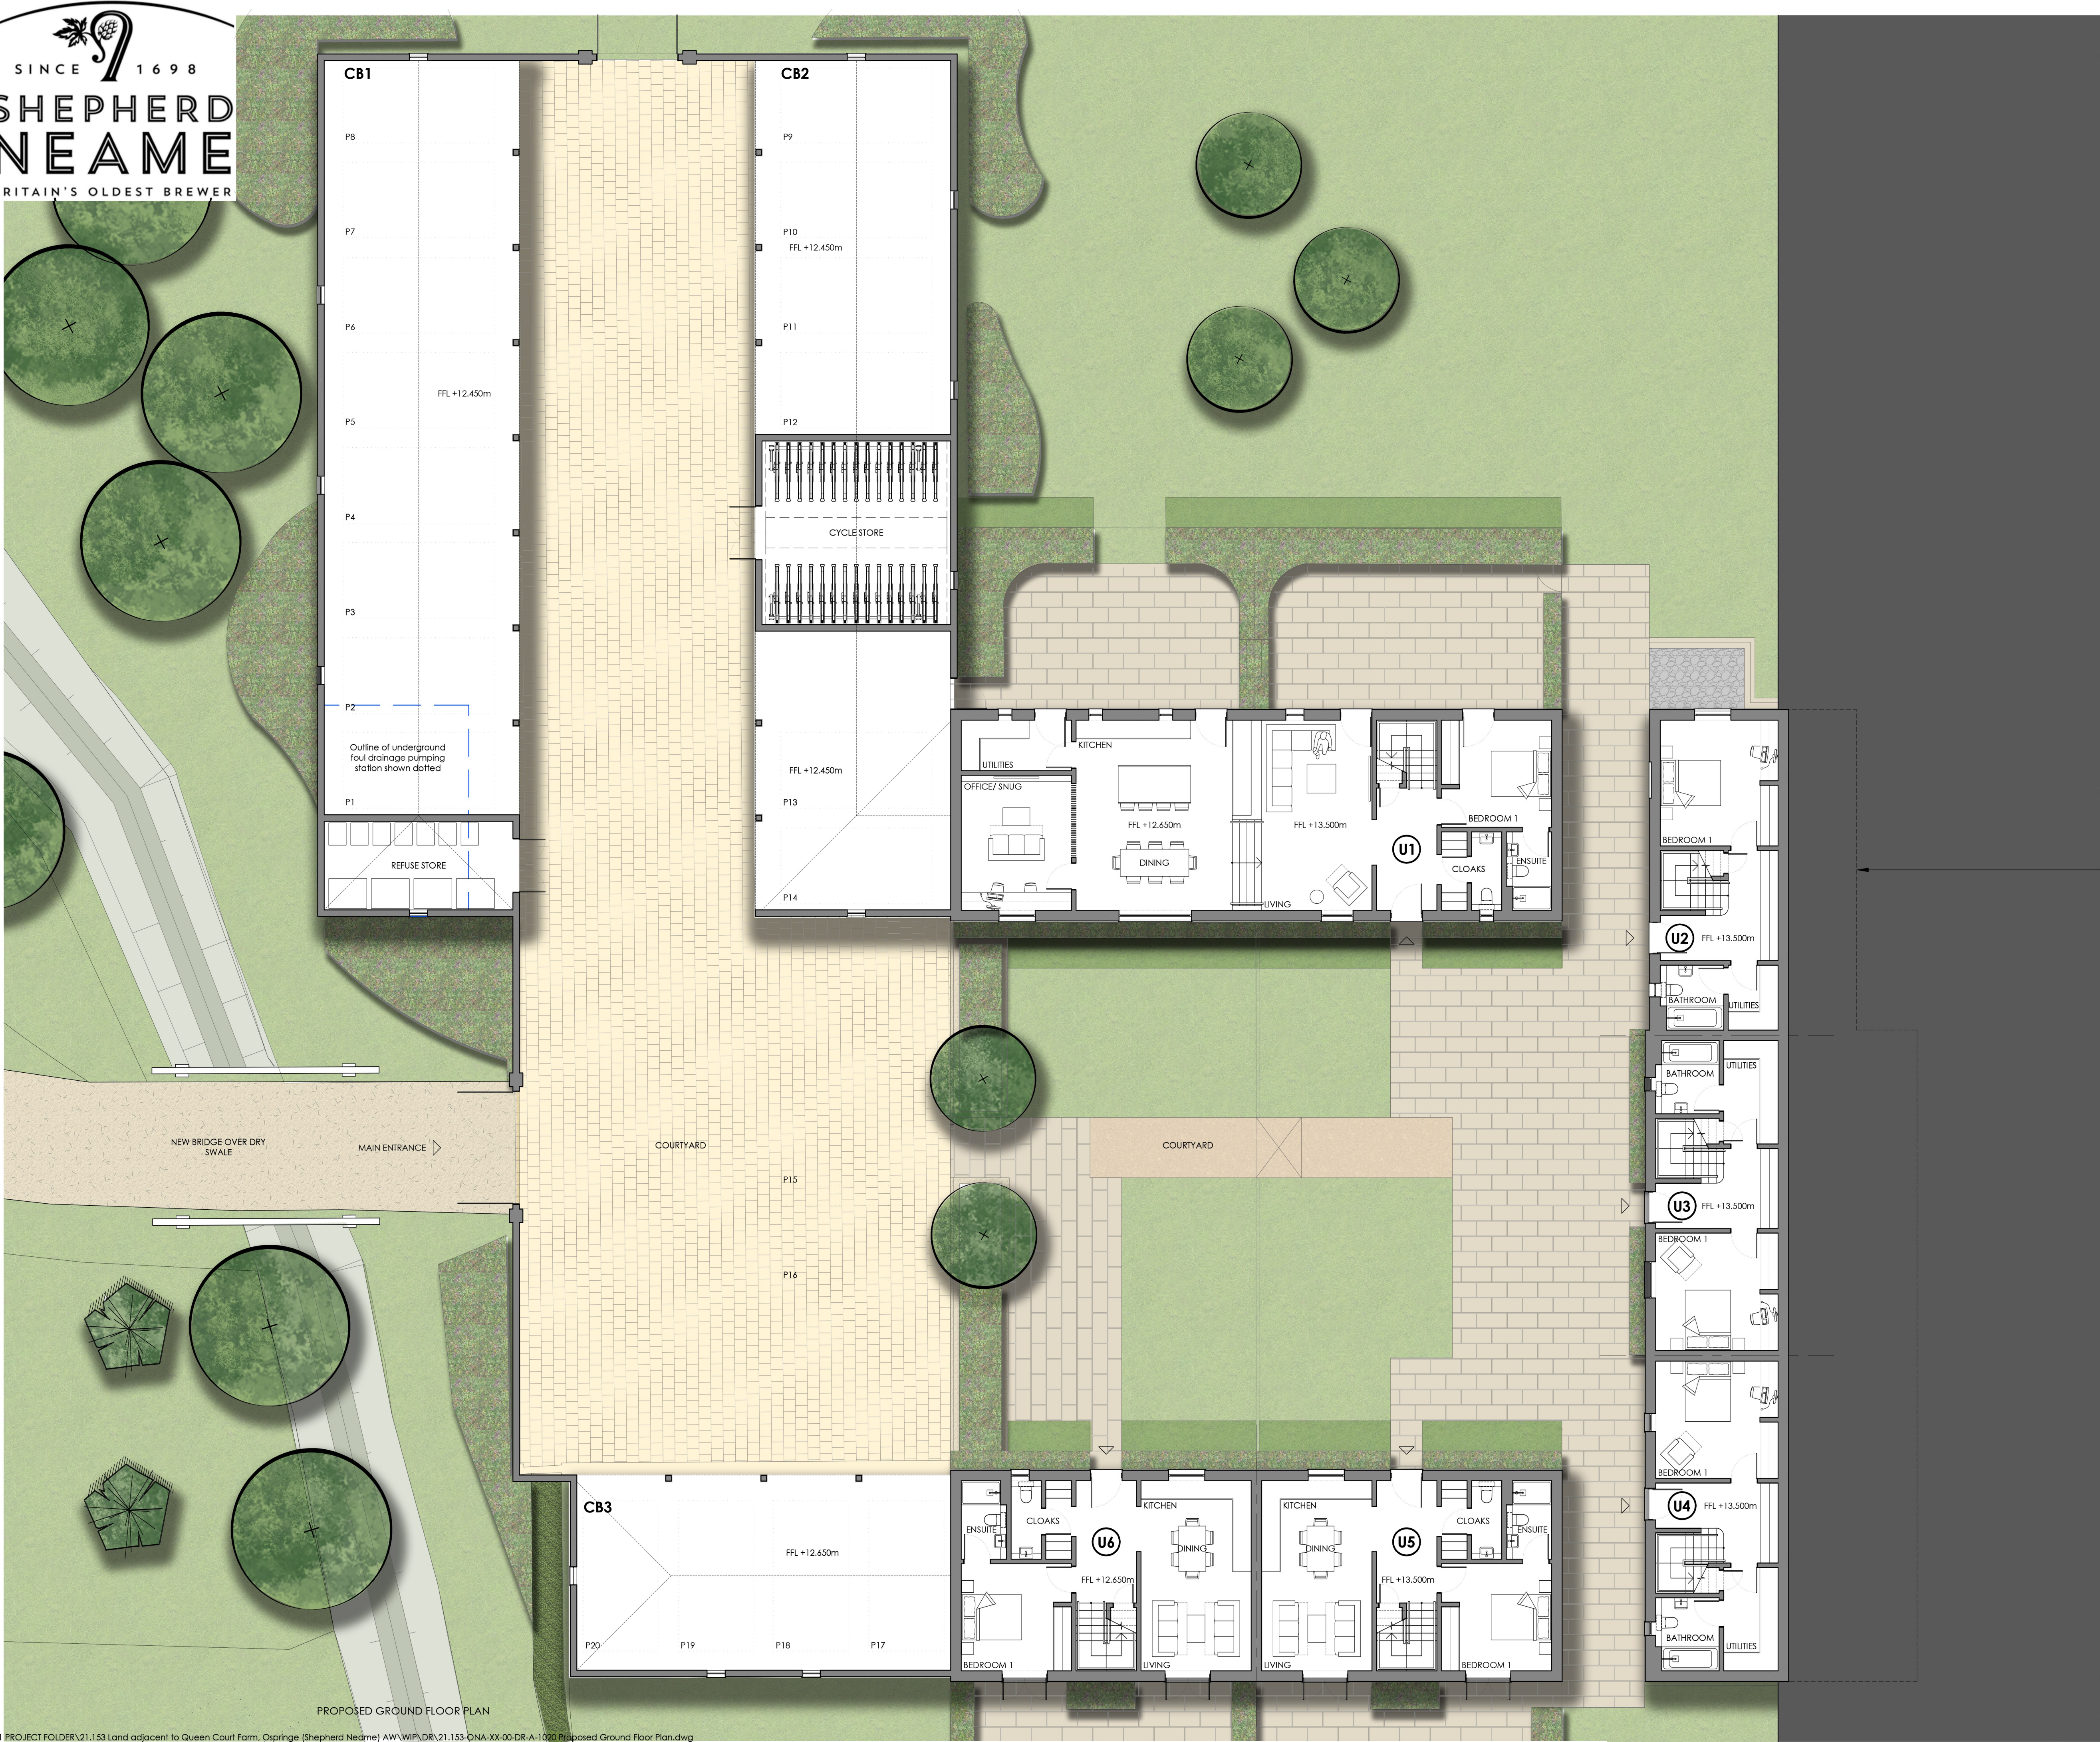

This drawing and the design are the copyright of **ON Architecture Ltd only**.
This drawing should not be copied or reproduced without written consent.
All dimensions are to be checked on site prior to setting out and fabrication and **ON Architecture Ltd** should be notified of any discrepancy prior to proceeding further.
For Construction & Fabrication Purposes - Do not scale from this drawing, use only the illustrated dimensions herein. Additional dimensions are to be requested and checked directly.
Illustrated information from 3rd party consultants/specialists is shown as indicatively only. See other consultant / specialist drawings for full information and detail.
All aspects of the architectural design concerning fire performance / fire safety (whether or not illustrated / annotated) are to be considered as 'For Approval only, irrespective of the drawing status / suitability.'

Scale: 1:100
0 1 3 5 10m

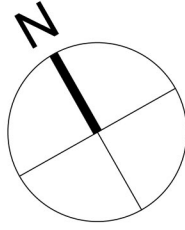

DASHED LINE INDICATES BUILDING LINE ABOVE

Revision Note & Date		Note	Amended JR	Checked -
Rev	Date			
P1	29.01.2024	ISSUED TO PLANNING	CA	DK
P2	05.02.2025	PUMPING STATION SHOWN DOTTED.	CA	DK
P3	19.03.2025	AMENDMENTS TO LEVELS FOLLOWING L.A COMMENT.	RY	DK
-	-	-	-	-
-	-	-	-	-
-	-	-	-	-
-	-	-	-	-
-	-	-	-	-
-	-	-	-	-

ON
ARCH
TECT
URE

Canterbury Studio
Logan House, St Andrews Close
Canterbury,
CT1 2RP

info@onarchitecture.co.uk
onarchitecture.co.uk
01227 654834

Project Title
**LAND AJD. QUEEN COURT FARM,
OSPRINGE
SHEPHERD NEAME**

Drawing Title
PROPOSED GROUND FLOOR PLAN

BIM Number
21.153 - 1020

Scale
1:100@A1

Date
20.09.2023

Drawn
-

Checked
-

Drawing Status

PLANNING

Project No.
21.153

Drawing No.
1020

Status
P

Revision
3