



General Notes
 This drawing is to be read in conjunction with all relevant design team specifications and drawings. All dimensions are to be checked on site prior to commencement of work any discrepancies reported to the Project Architect. All materials and components are to be handled, stored, protected, installed and finished strictly in accordance with the manufacturer's recommendations.
 Copyright RK Architectural Visualization Limited

Planning Application

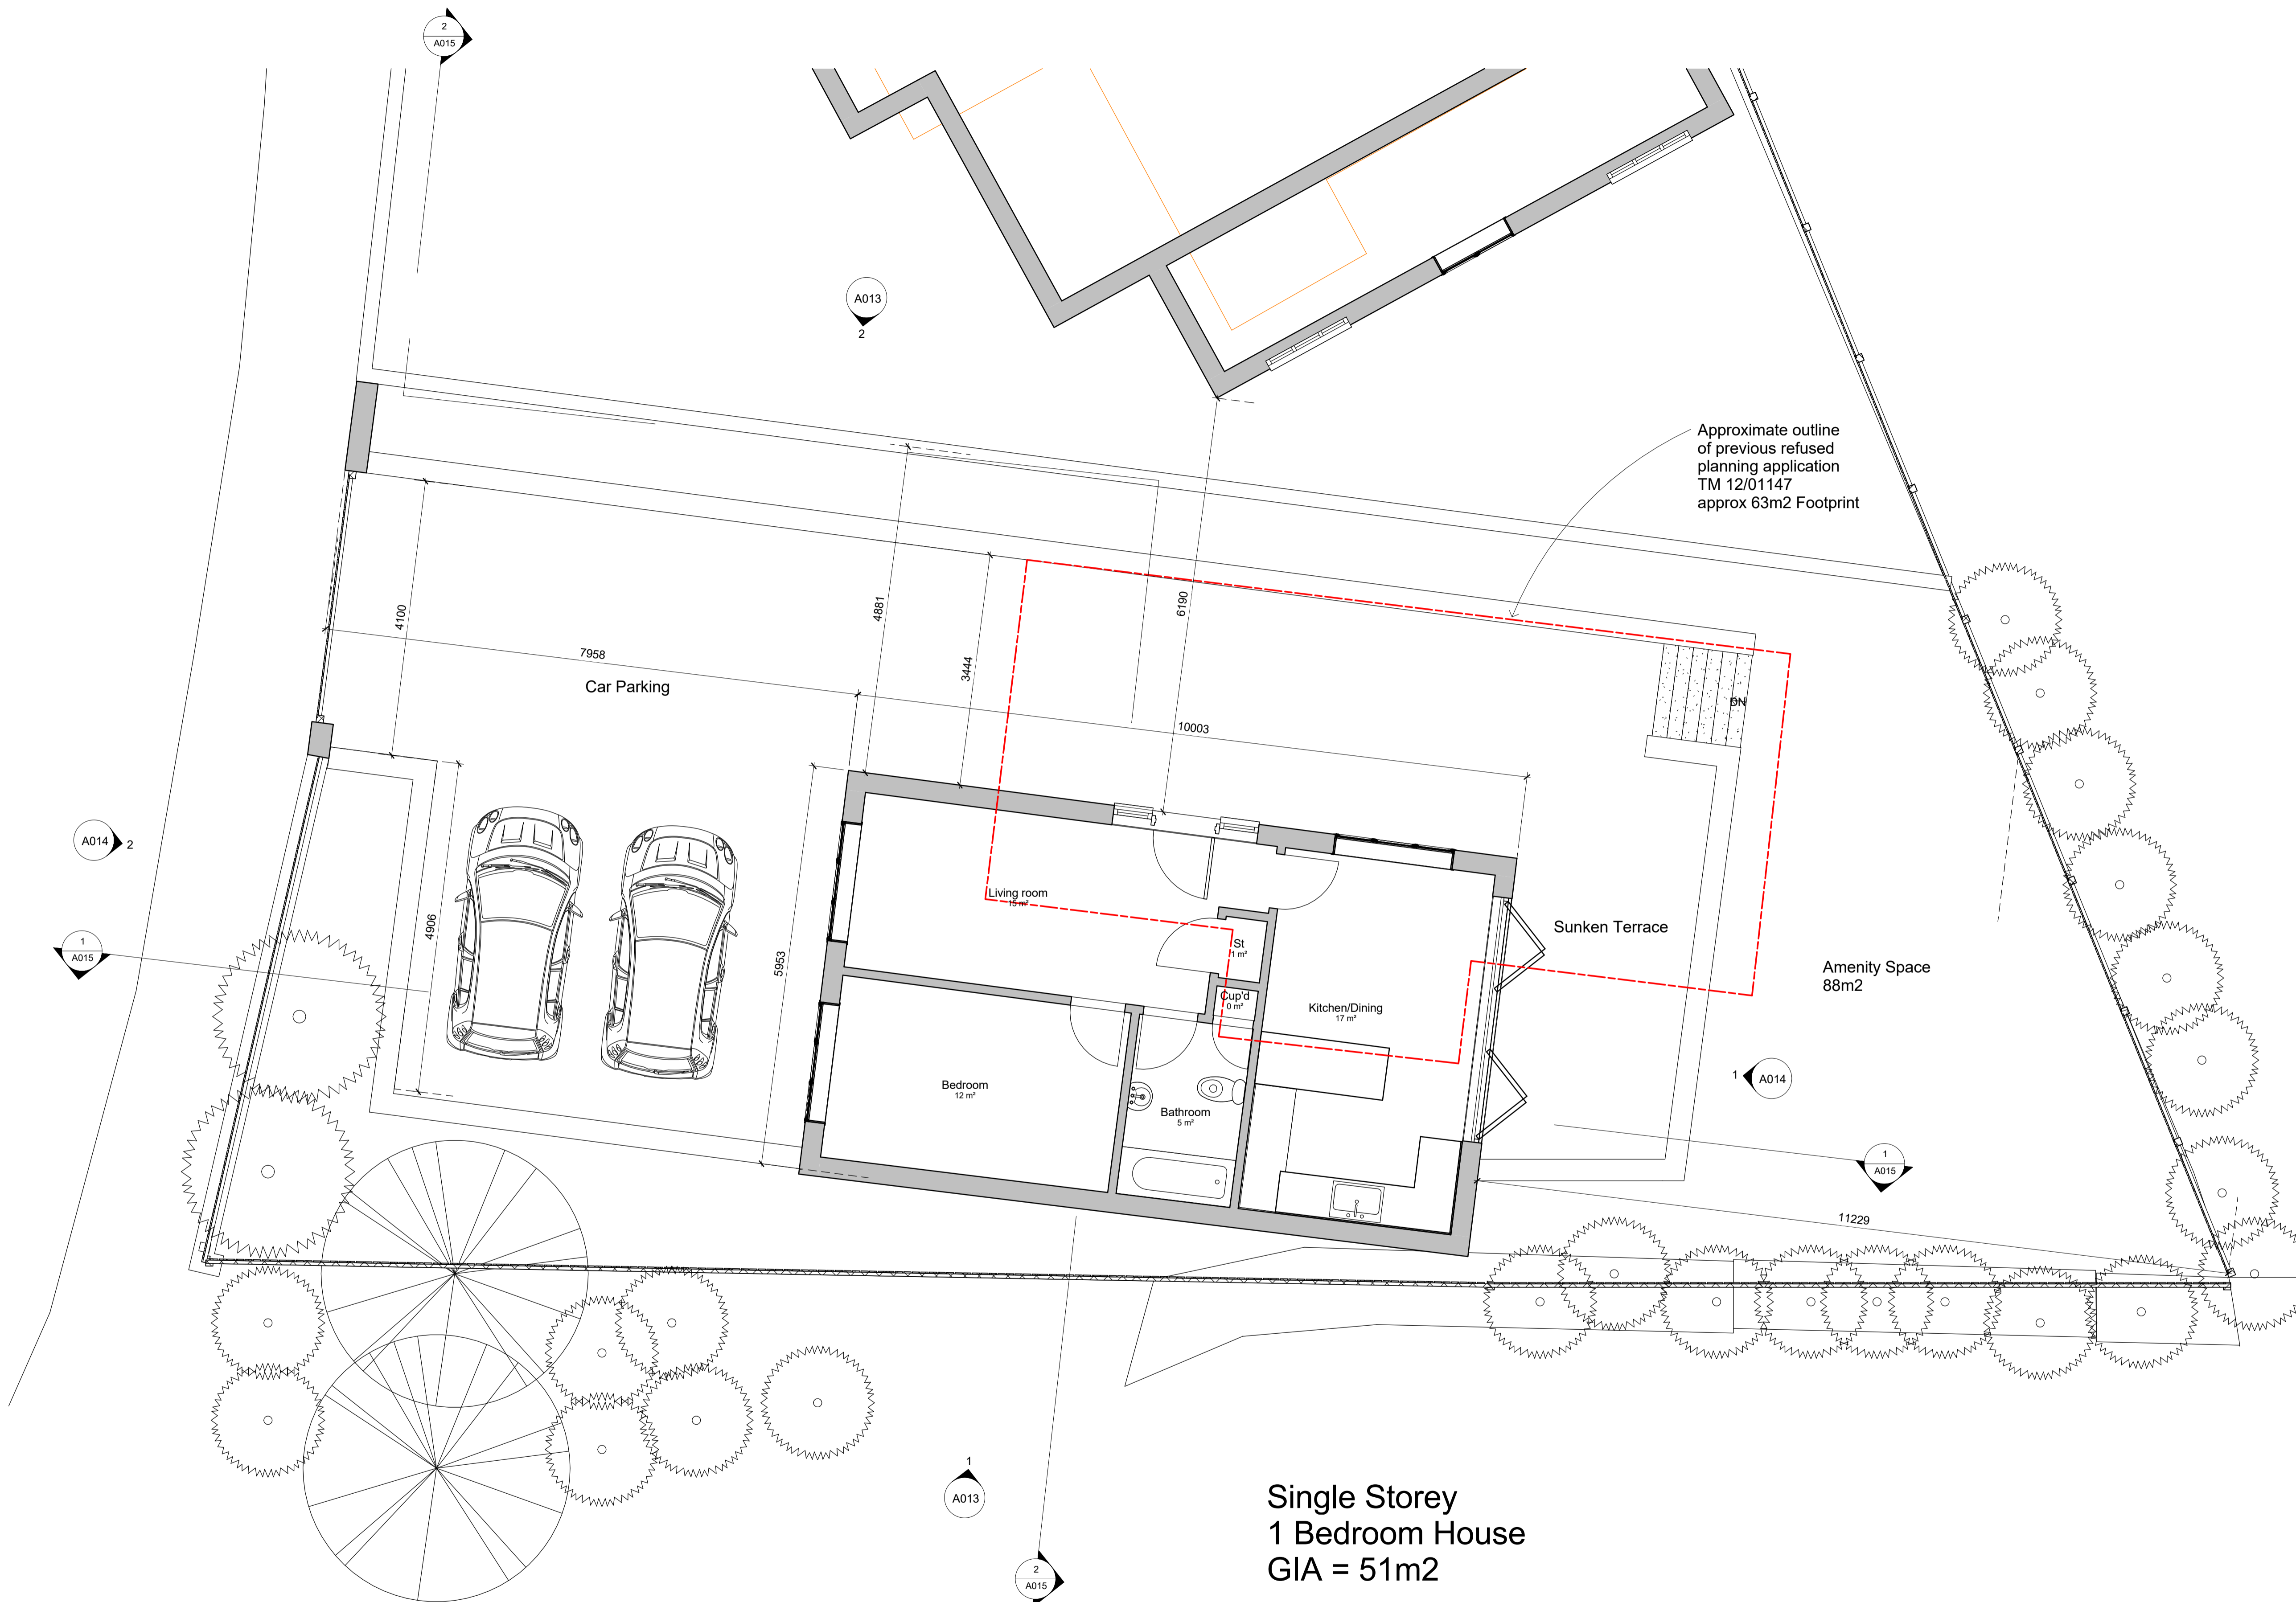

Single Storey
 1 Bedroom House
 GIA = 51m²

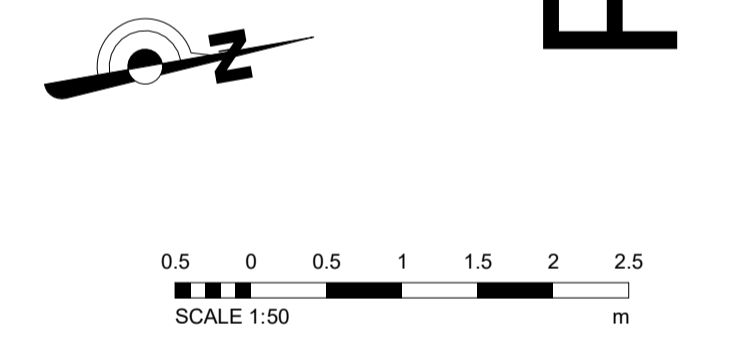

REV	DATE	DESCRIPTION	INITIALS
Gavin Andrew - JVIP			
Project title 8 Orchard Drive			
Project address 8 Orchard Drive Tonbridge TN10 4LU			

Drawing title Proposed Ground Floor Plan			
Date March 2018	Drawing scale 1:50 @ A1, 1:100 @ A3		
Project number RKAV-150	Drawing number A 012		
Client RCK	Authorised by Richard Kostyrka	Drawing title Planning Application	
Richard Kostyrka 07889861587		www.rkarchviz.com www.rkarchviz@gmail.com	

1 Proposed GF Plan
 1 : 50

