




CARPORTS LAYOUT

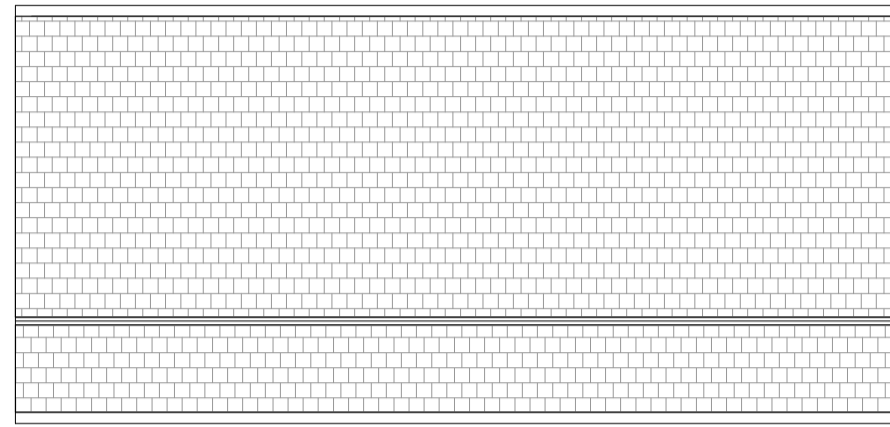

PROPOSED ROOF LAYOUT

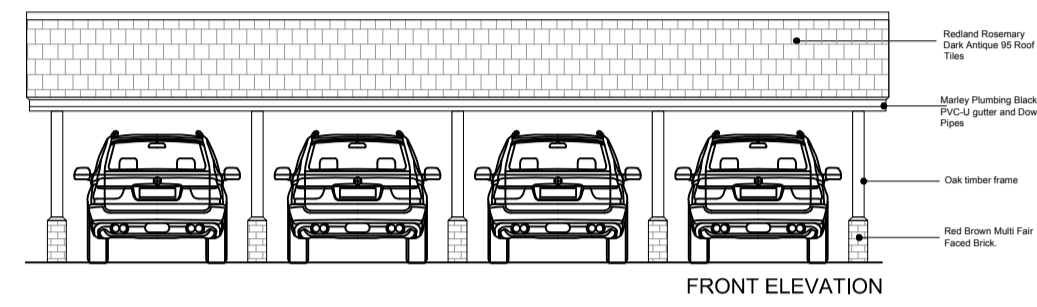

FRONT ELEVATION

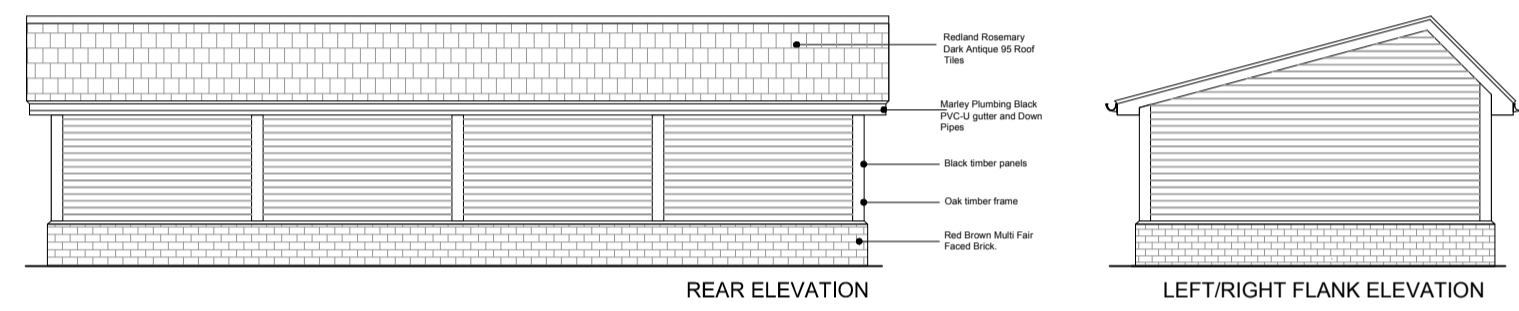


REAR ELEVATION

LEFT/RIGHT FLANK ELEVATION



SECTION A-A

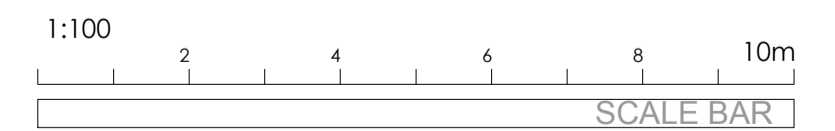

PLANNING

NOTE: NO DIMENSIONS TO BE SCALED FROM THIS DRAWING. ALL DIMENSIONS TO BE CHECKED ON SITE. COPYRIGHT RESERVED.

levelarchitecture  
 TEL: 01222 851 218  
 WEB: WWW.LEVELARCHITECTURE.CO.UK  
 TWITTER: @LEVELARCH

PROJECT:  
 Pinnock Yard,  
 The Pinock,  
 Pluckley,  
 Kent,  
 TN27 0SS.  
 CLIENT:  
 Portfolio Homes Ltd

DRAWING TITLE:  
 Proposed Layouts, Elevations & Section A-A  
 SCALE: 1:100  
 DATE: 13.04.19  
 DRAWN BY: MK  
 CKD. BY:  
 SIZE: A1  
 PROJECT NO: 2018-500  
 DRAWING NO: (SK)100  
 REVISION: A1

REV.	BY:	DATE:	DETAILS:
A	MK	07.08.2019	Revisions according to client comments