




Front Elevation



Side Elevation

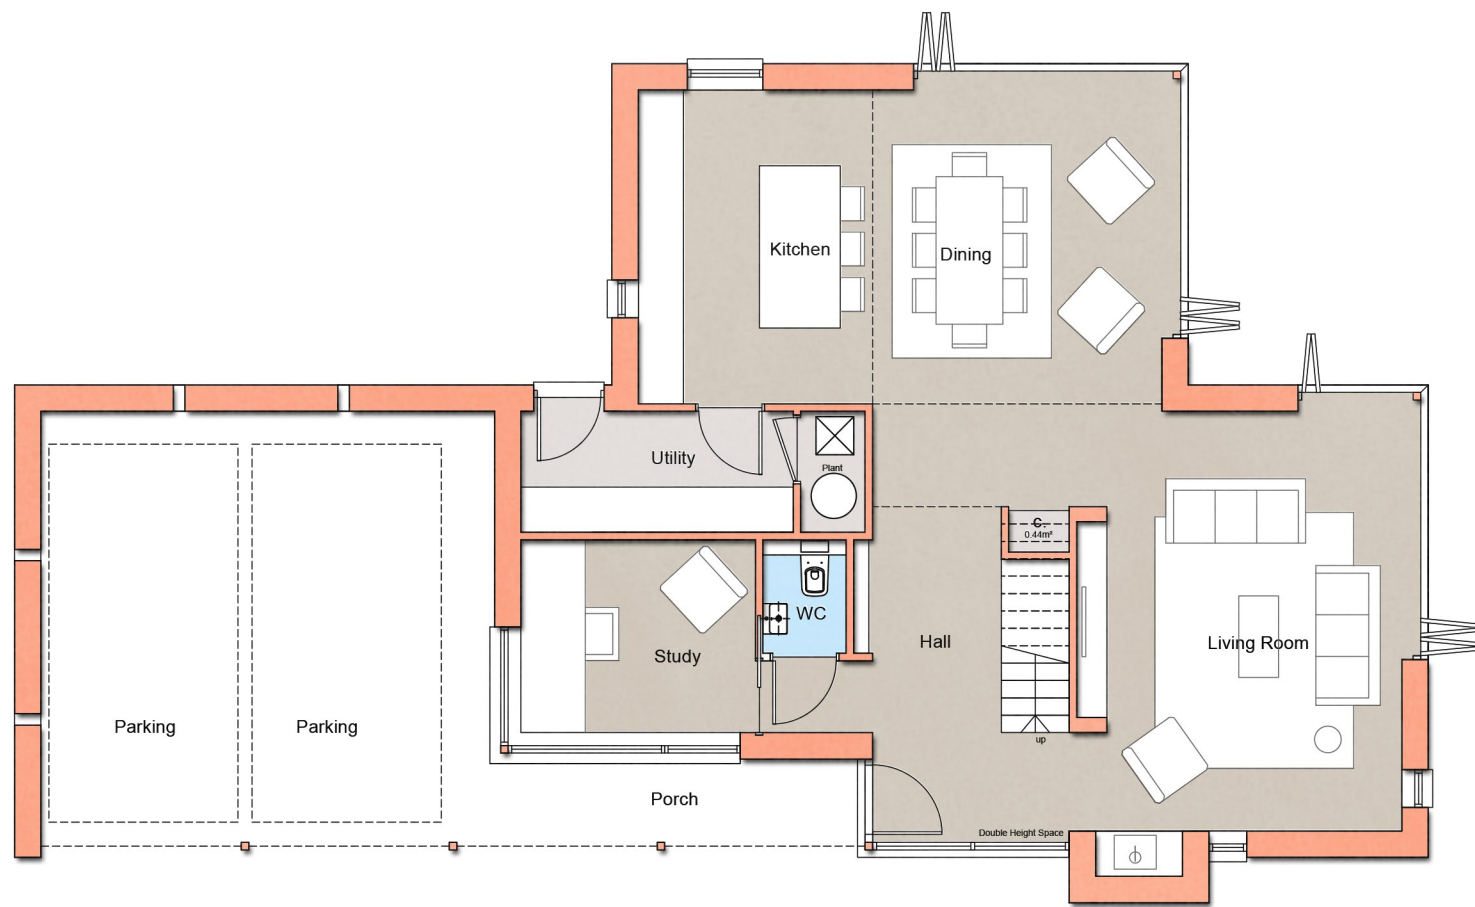

Ground Floor Plan

5 Bedroom 10 Person House 191m² (2,055sqft)



First Floor Plan

- Schedule of Materials:
- 1. Solar Panels
 - 2. Standing Seam Metal Cladding
 - 3. Standing Seam Metal Roof
 - 4. Aluminium framed windows and doors - colour grey
 - 5. Aluminium powder coated gutters & downpipes - colour grey
 - 6. Aluminium powder coated posts
 - 7. Brickwork - Multistock Red
 - 8. Vertical Black Boarding
 - 9. Vertical Natural Boarding



Rear Elevation



Side Elevation



revisions

APX ARCHITECTURE



project title
Proposed residential development
Land at the former Saw Mills
Pluckley Road
Bethersden
Kent

drawing title
Plans and Elevations - Unit 2
scale
1:100@A1
drawing number
22_109_11
date
December 2023
revision